
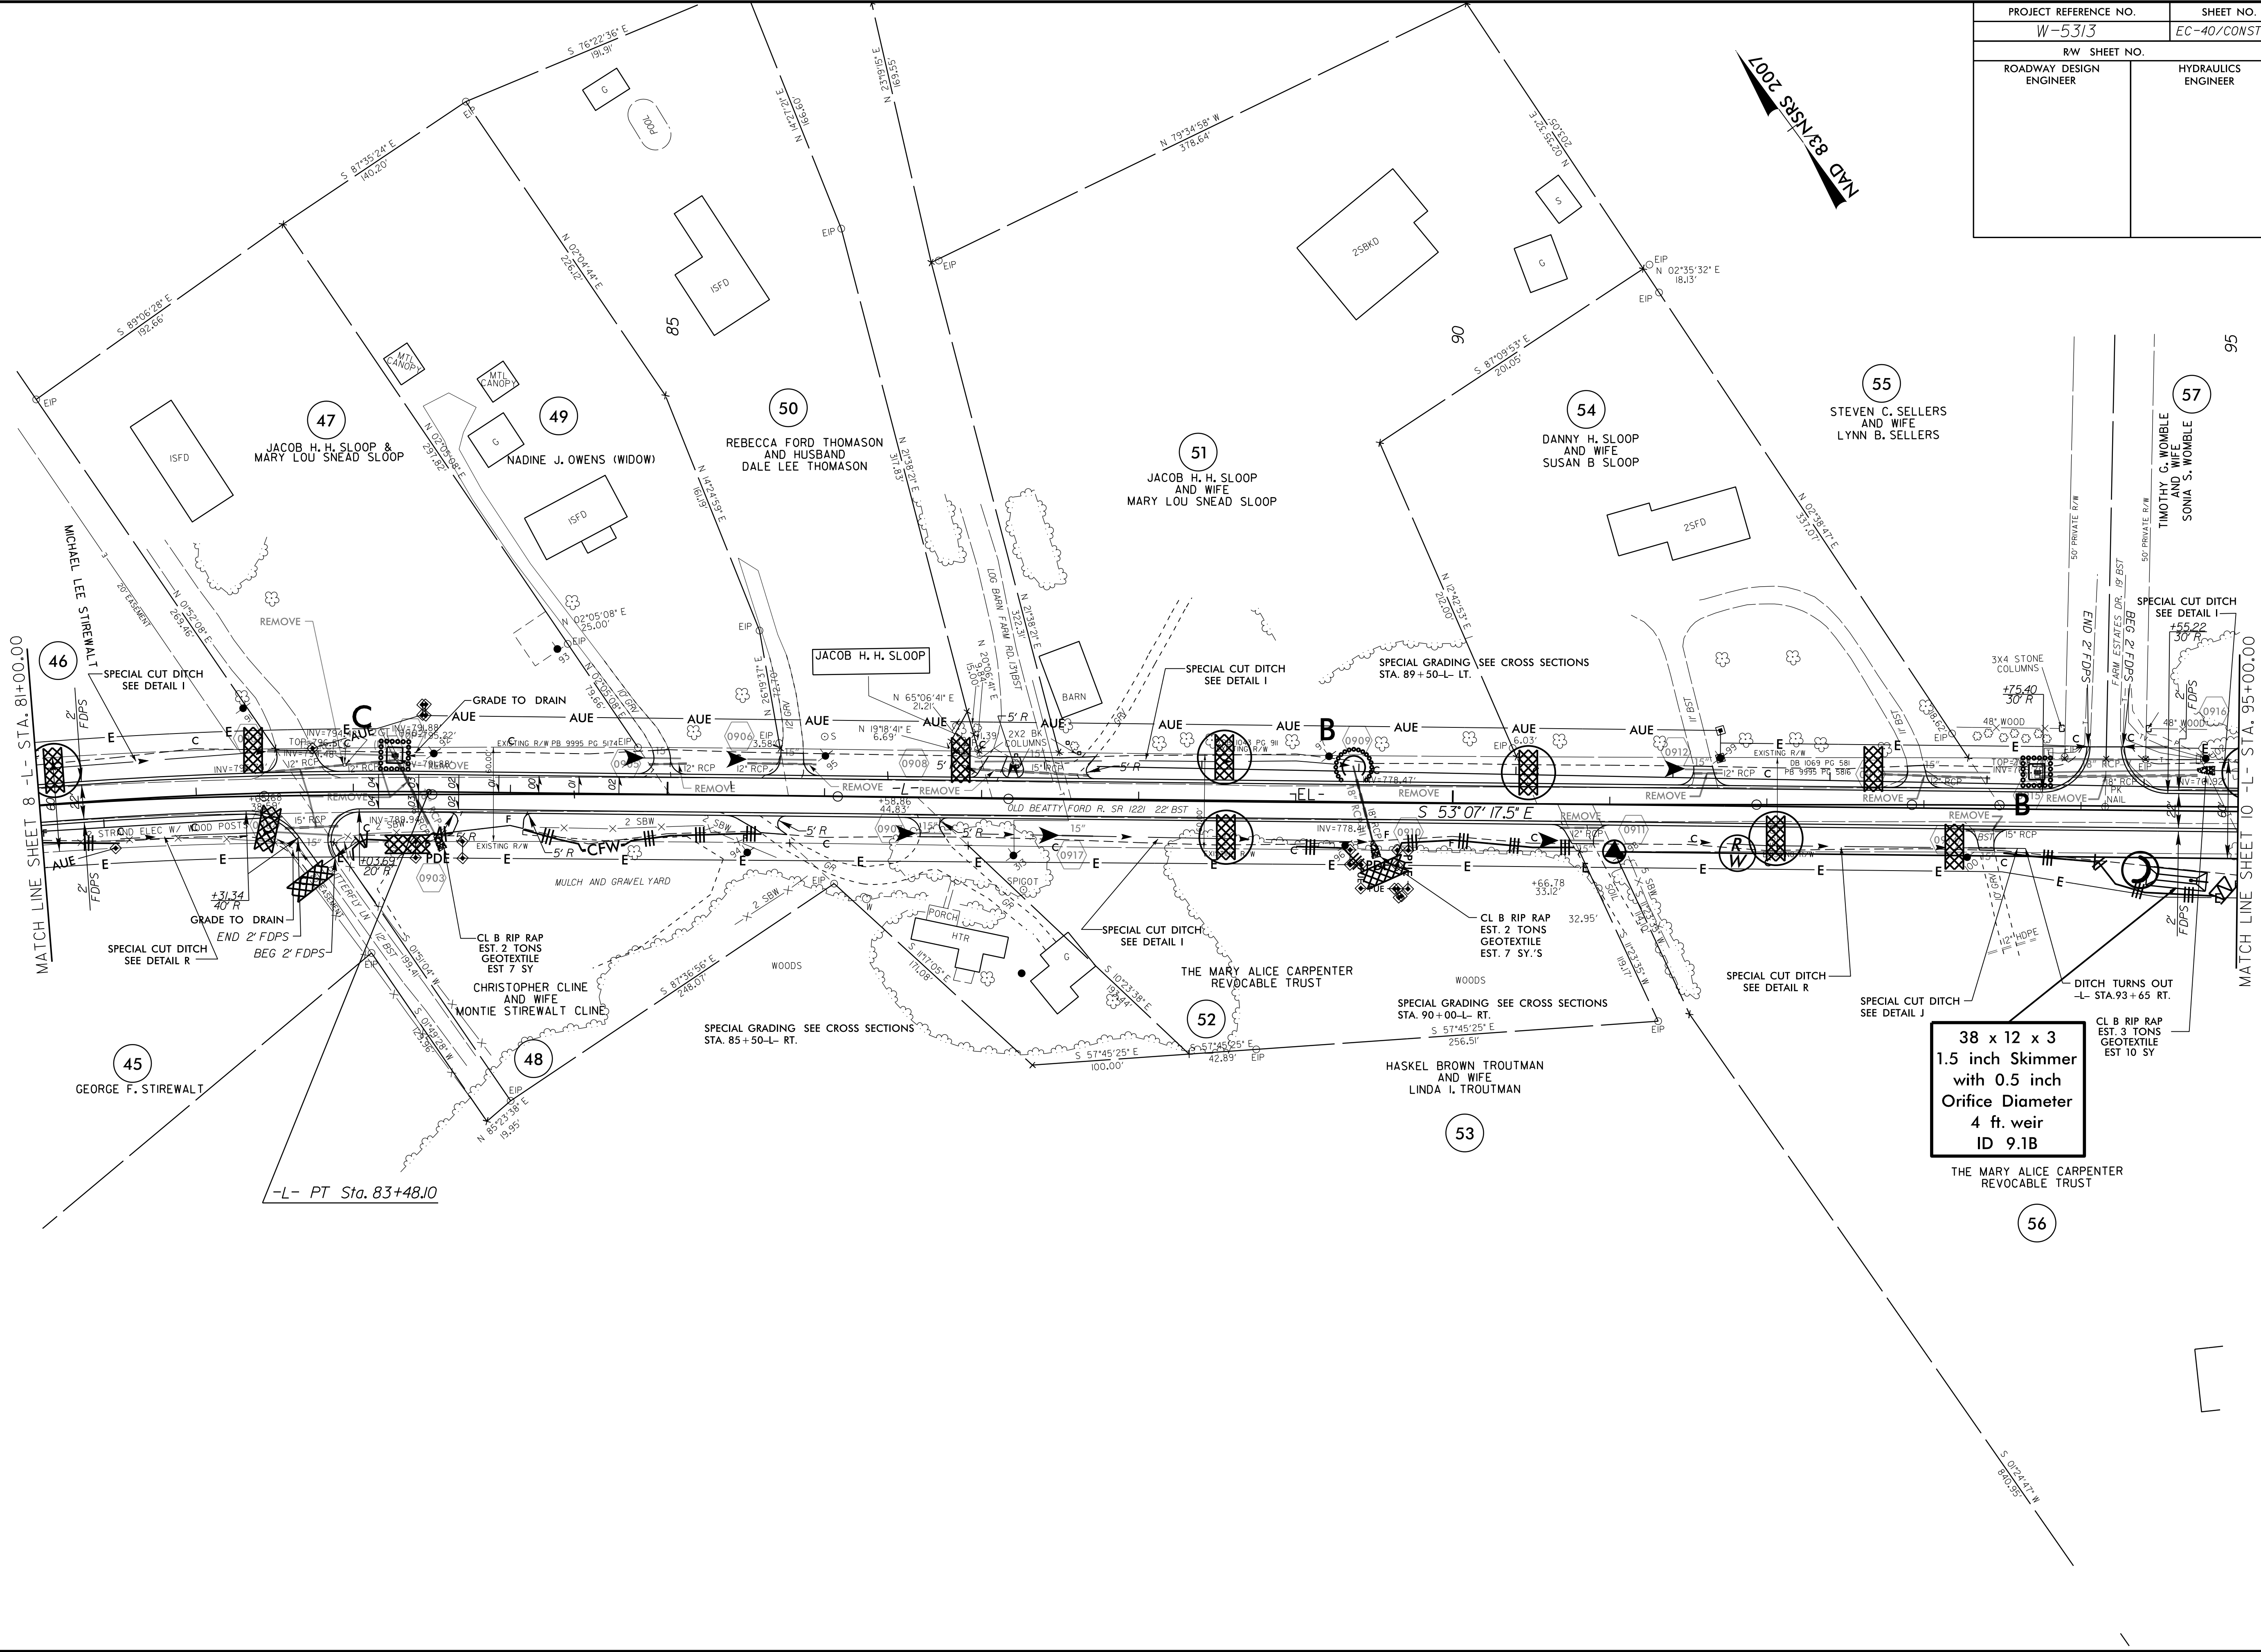


PROJECT REFERENCE NO.	SHEET NO.
W-5313	EC-40/CONST.09
RW SHEET NO.	
ROADWAY DESIGN ENGINEER	HYDRAULICS ENGINEER

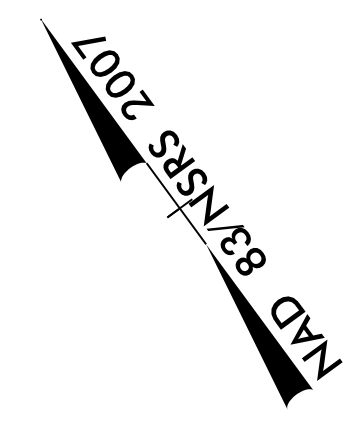

**38 x 12 x 3  
1.5 inch Skimmer  
with 0.5 inch  
Orifice Diameter  
4 ft. weir  
ID 9.1B**

THE MARY ALICE CARPENTER  
REVOCABLE TRUST

23-APR-2016 14:23 D:\s1971\w-5313-EC-psh-sh09.dgn  
 C:\Users\alr\Documents\AutoCAD 2011\