


PROJECT REFERENCE NO. W-5313	SHEET NO. EC-41/CONST.10
RW SHEET NO.	
ROADWAY DESIGN ENGINEER	HYDRAULICS ENGINEER

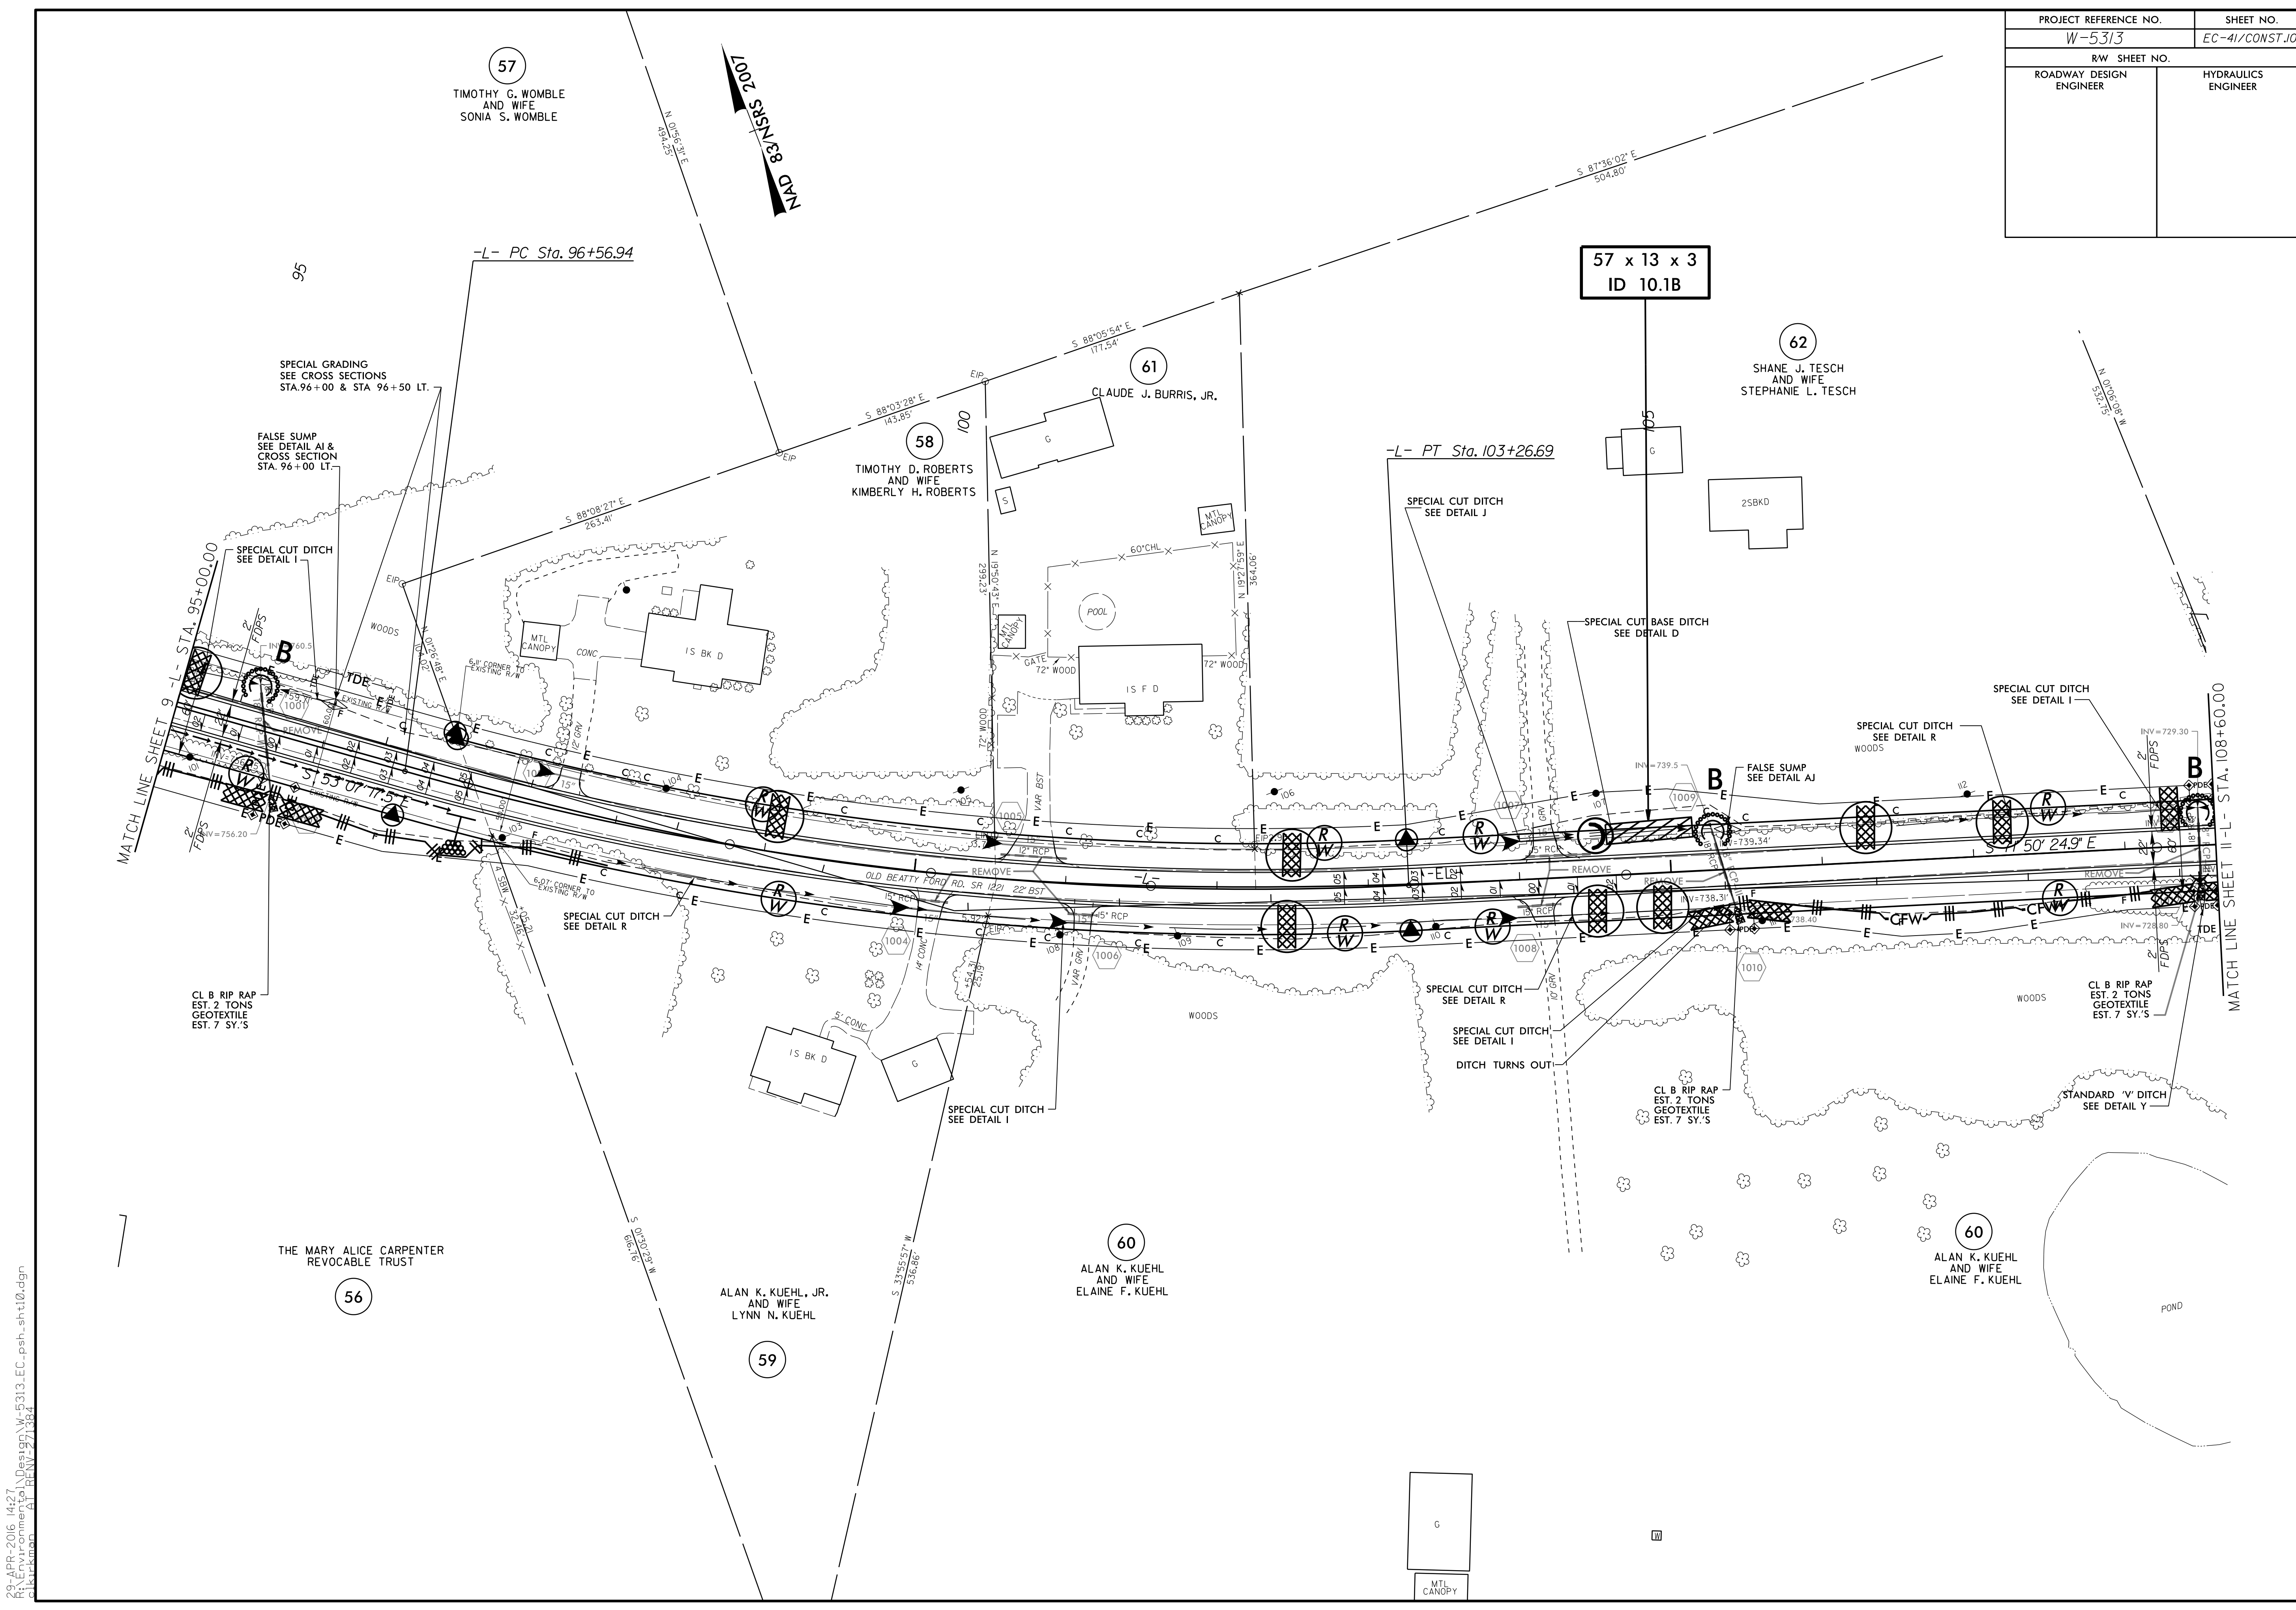

23-APR-2016 14:27 I:\des\197\W-5313-EC-psht-sh10.dgn
 C:\Users\alr\Documents\AutoCAD\197\W-5313-EC-psht-sh10.dgn
 alr