


|                         |                     |
|-------------------------|---------------------|
| PROJECT REFERENCE NO.   | SHEET NO.           |
| W-5313                  | EC-42/CONST.II      |
| RW SHEET NO.            |                     |
| ROADWAY DESIGN ENGINEER | HYDRAULICS ENGINEER |

8/17/99

23-APR-2016 14:32 D:\s197\W-5313-EC-psht-sh.t11.dgn  
 C:\Users\alr\Documents\ALR\W-5313-EC-42-CONST.II

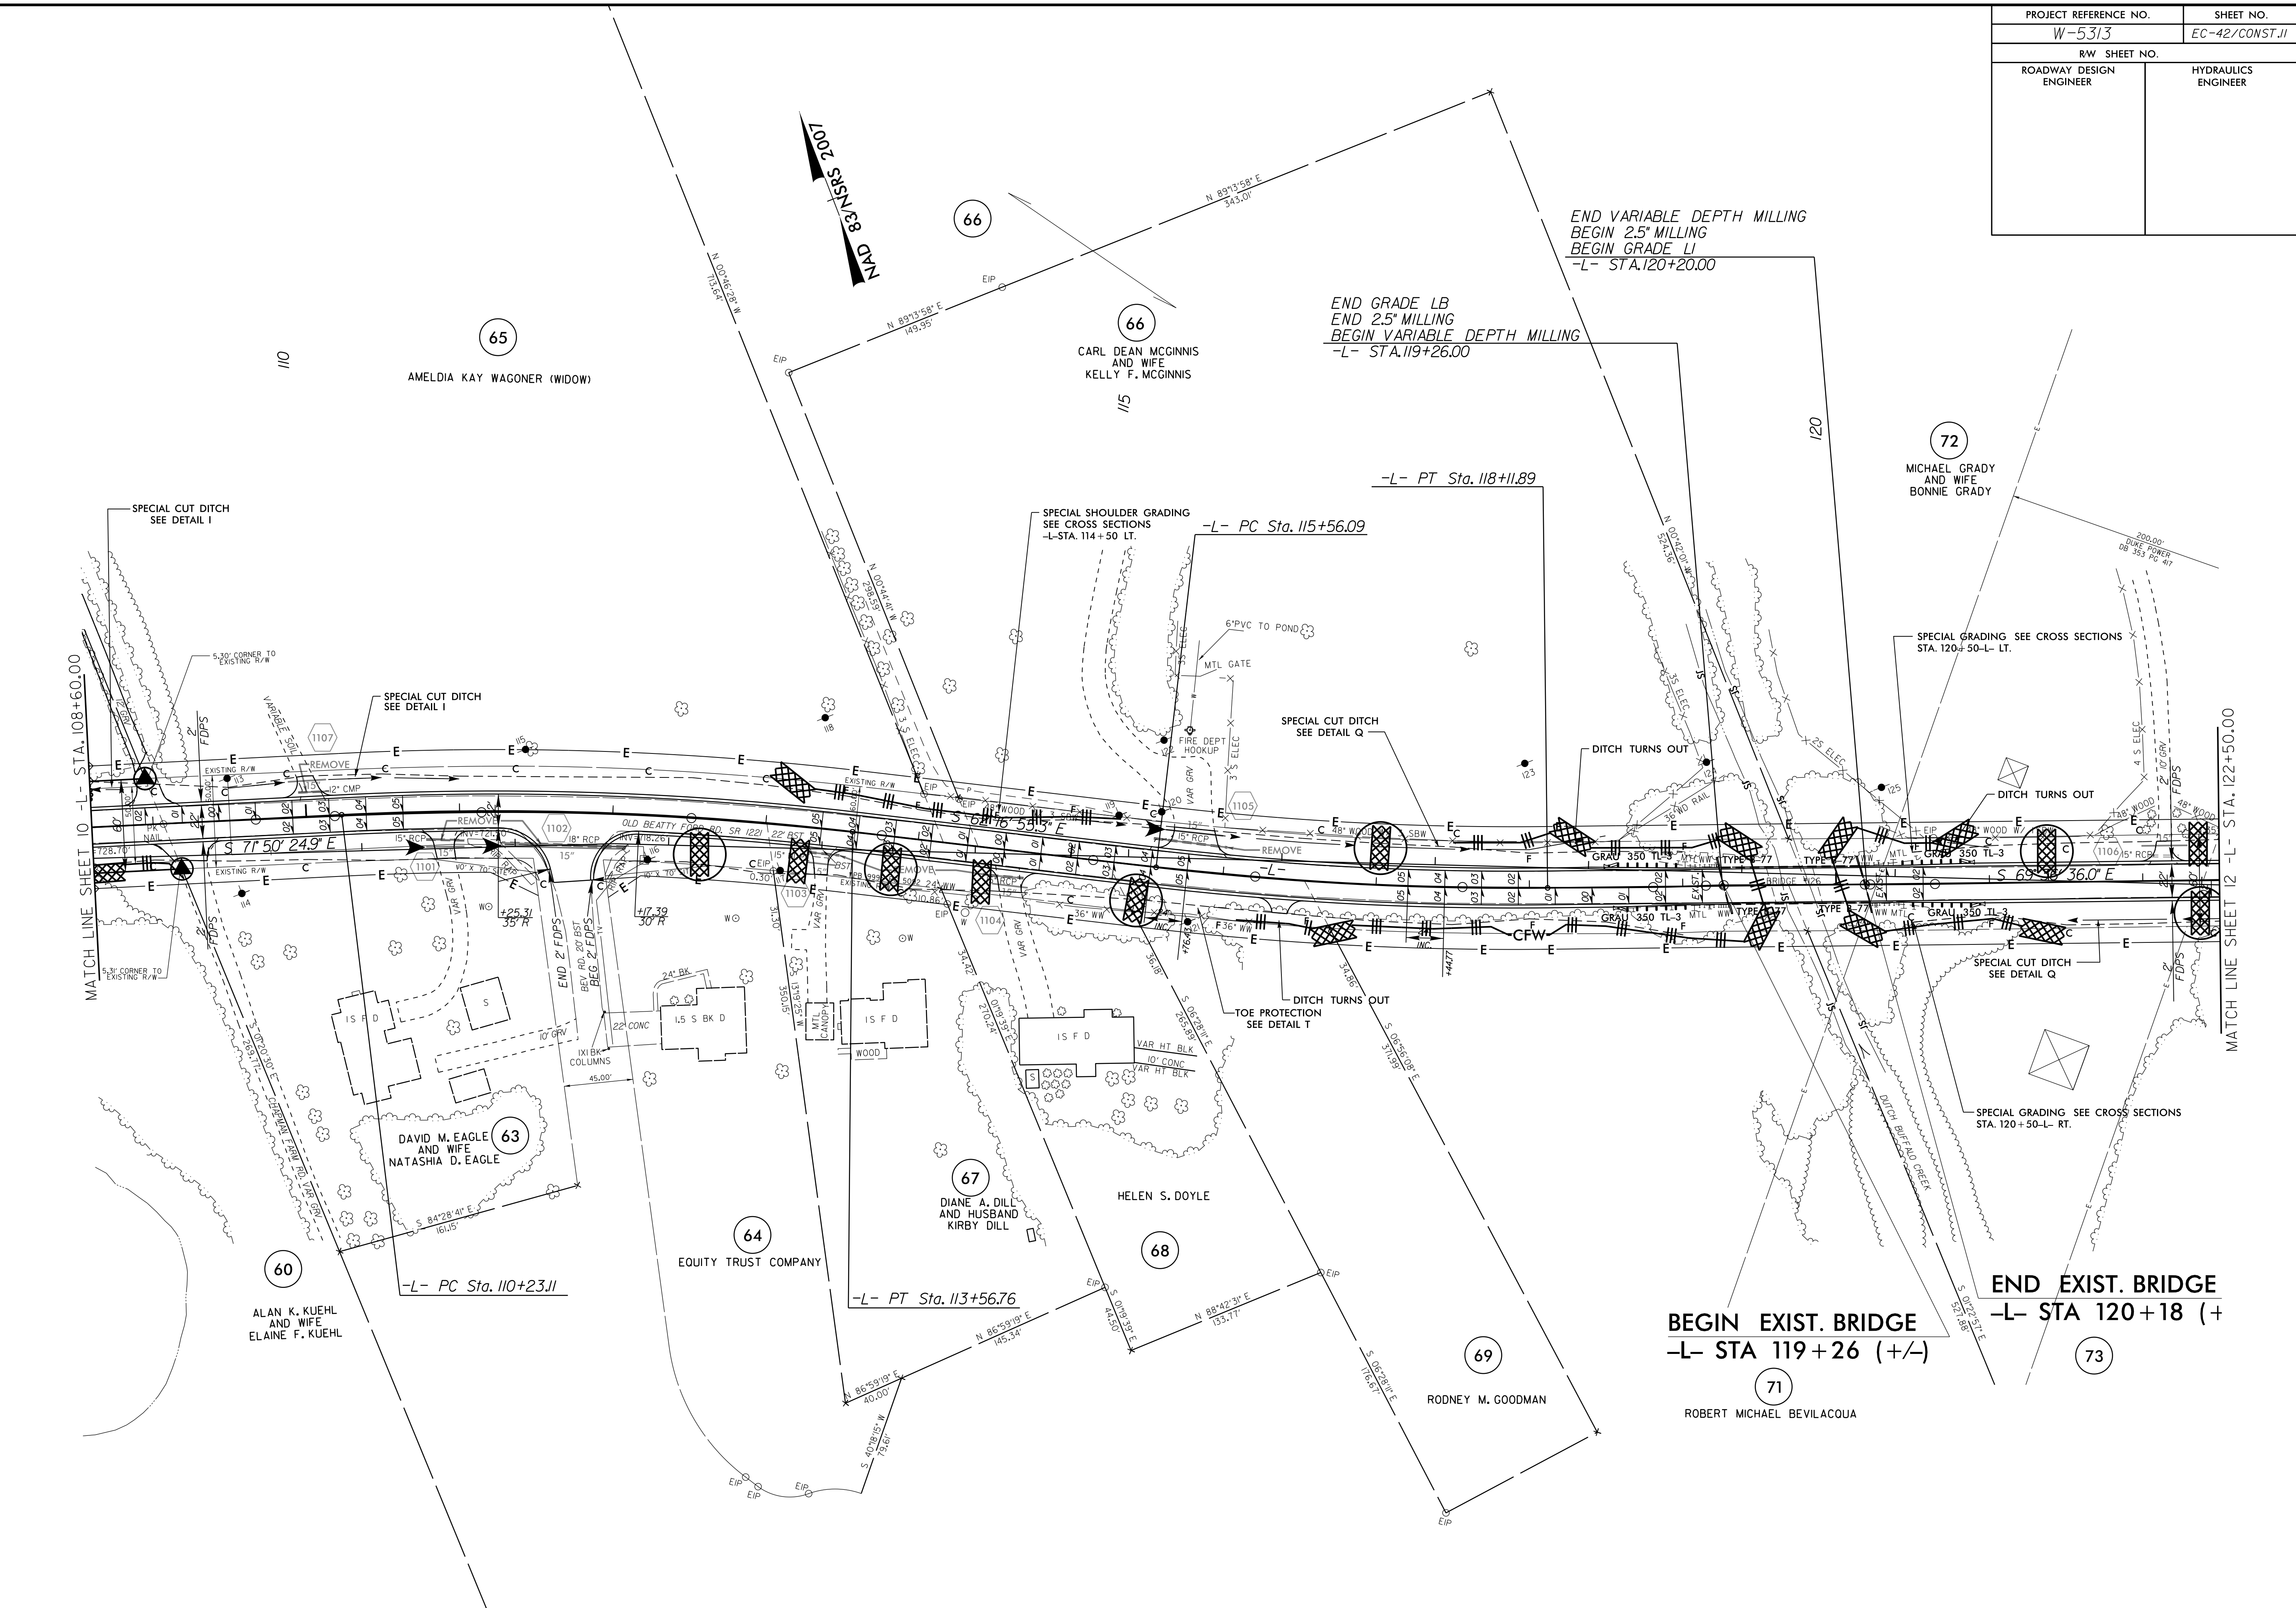

**END EXIST. BRIDGE**  
 -L- STA 120+18 (+/-)

**BEGIN EXIST. BRIDGE**  
 -L- STA 119+26 (+/-)

71  
 ROBERT MICHAEL BEVILACQUA

MATCH LINE SHEET 12 - L - STA. 122+50.00

MATCH LINE SHEET 10 - L - STA. 108+60.00