


PROJECT REFERENCE NO.	SHEET NO.
W-5313	EC-43/CONST.2
RW SHEET NO.	
ROADWAY DESIGN ENGINEER	HYDRAULICS ENGINEER

8/17/99

23-APR-2016 14:37
 D:\proj\197\W-5313-EC-psh_sht12.dgn
 C:\Users\mmc\AppData\Local\Temp\1\111111.dwg

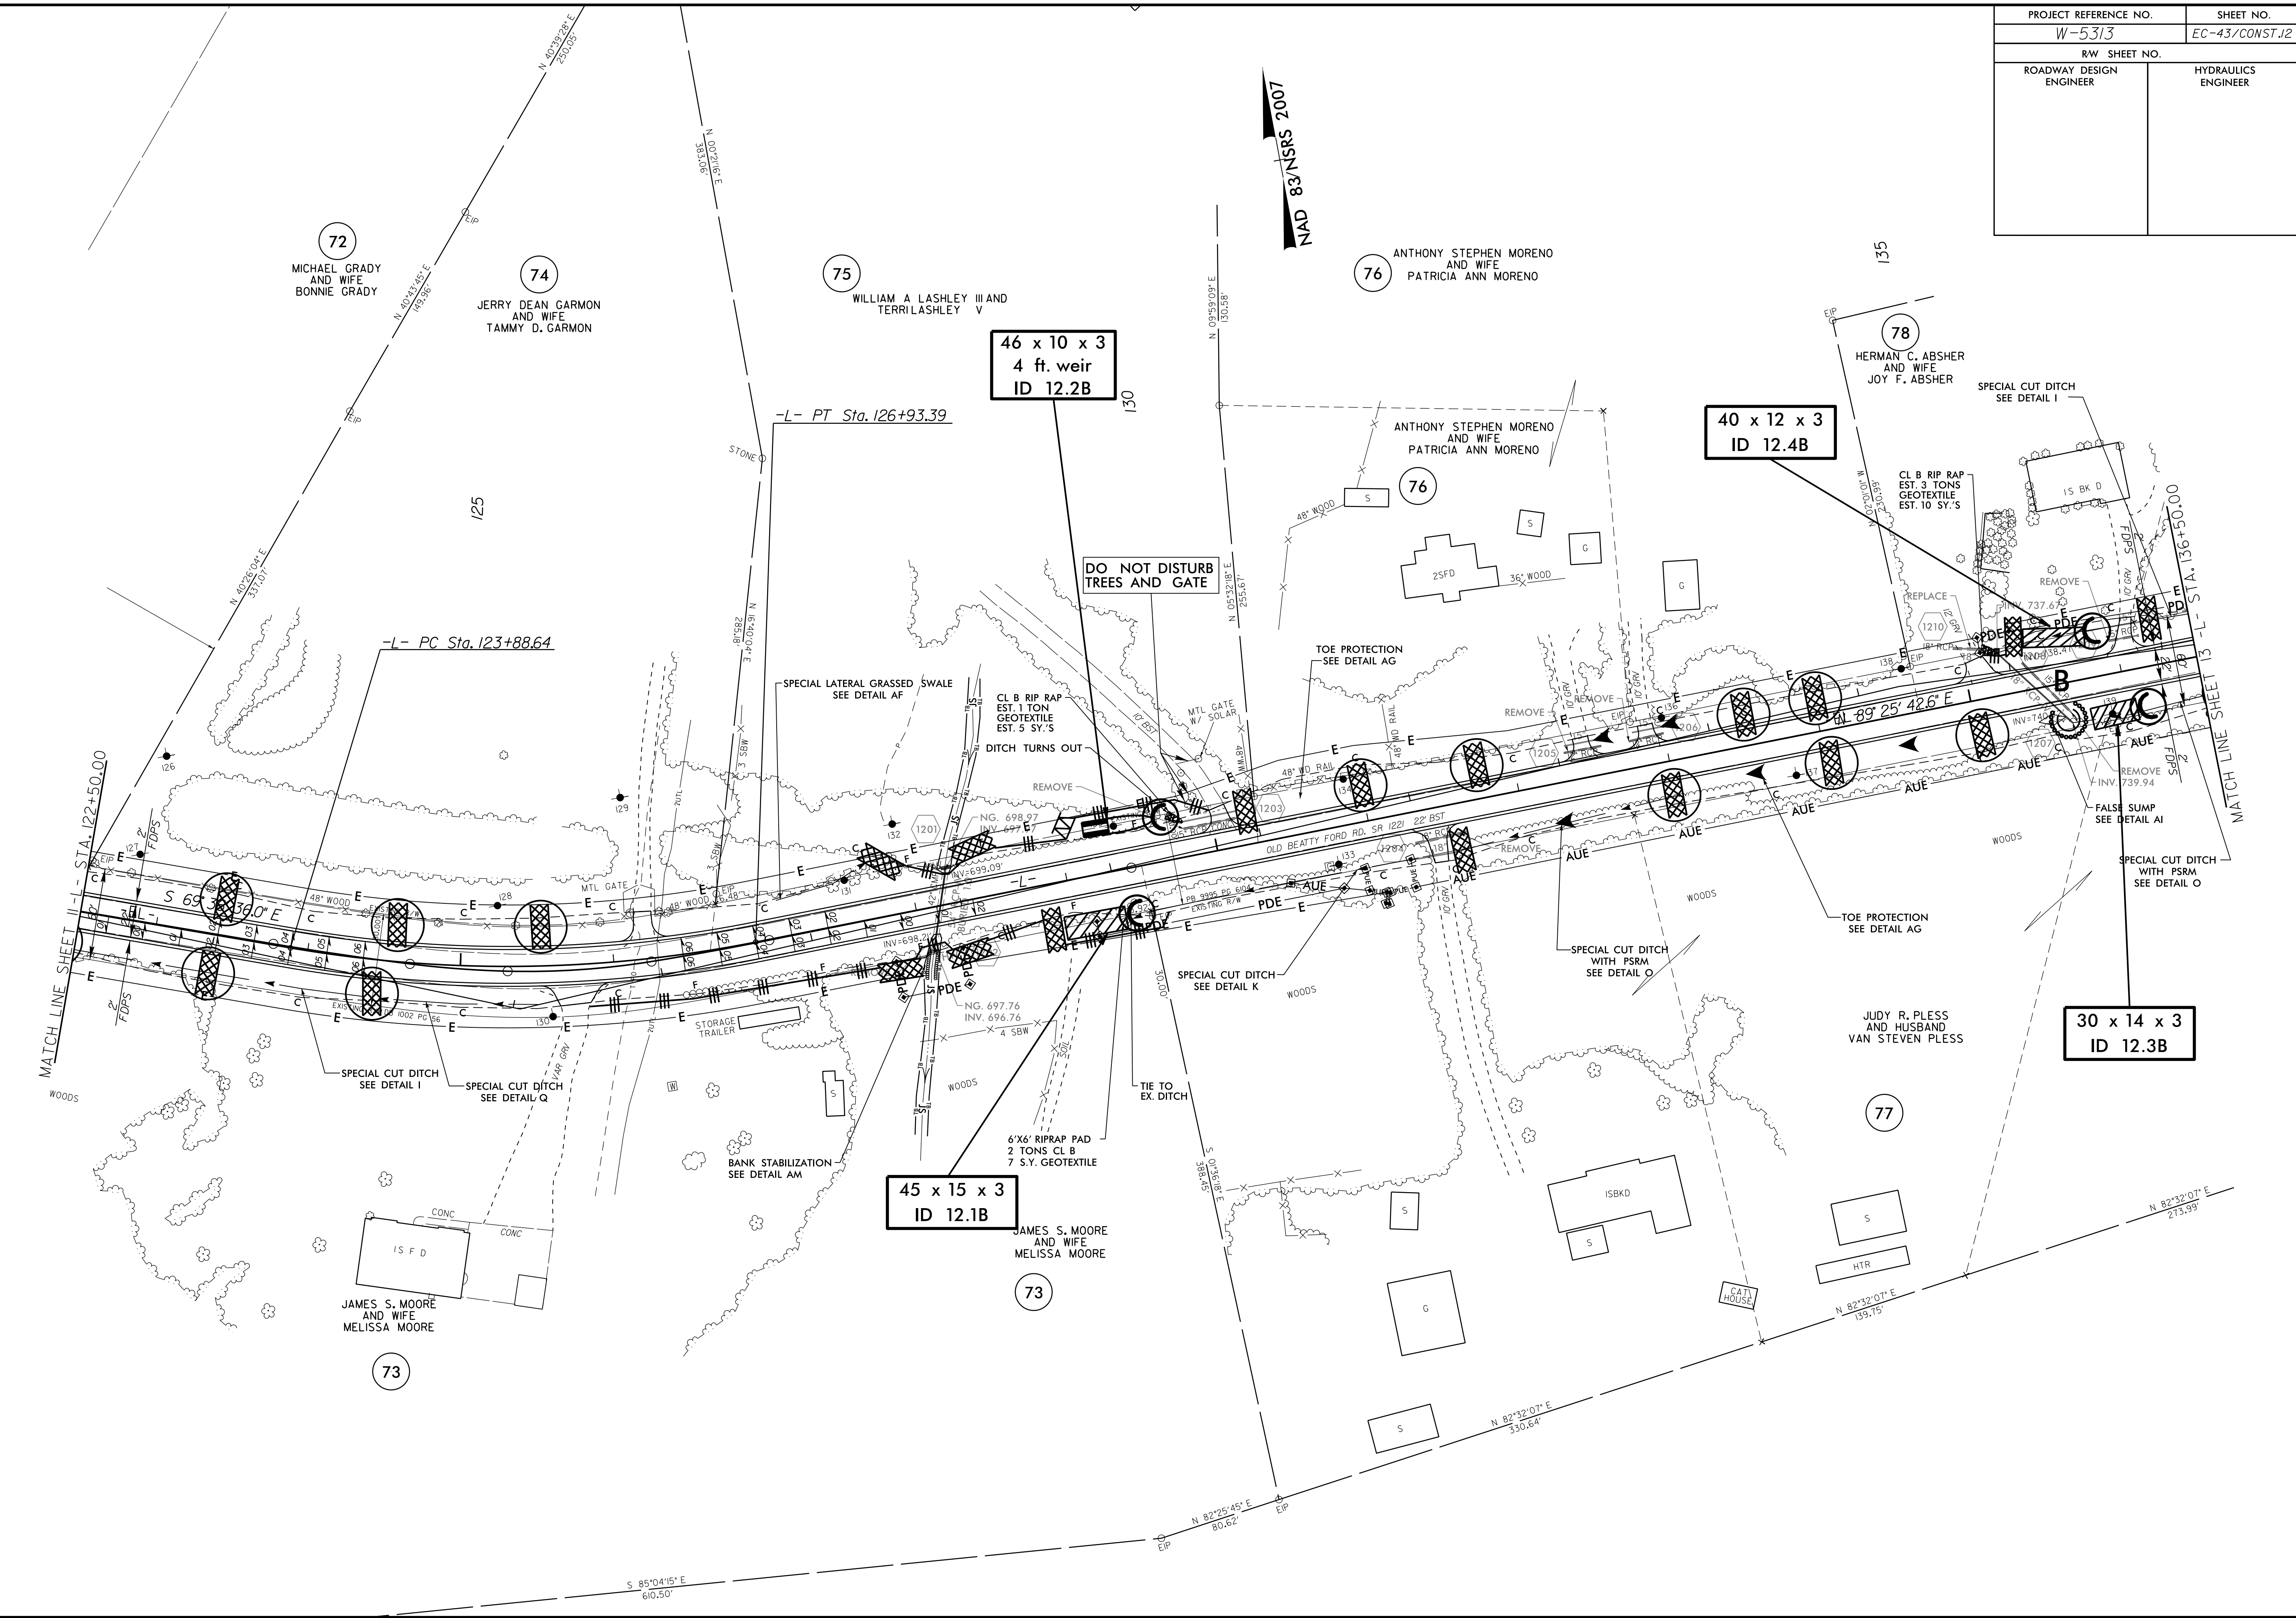

72
 MICHAEL GRADY
 AND WIFE
 BONNIE GRADY

74
 JERRY DEAN GARMON
 AND WIFE
 TAMMY D. GARMON

75
 WILLIAM A LASHLEY III
 AND WIFE
 TERRI LASHLEY V

76
 ANTHONY STEPHEN MORENO
 AND WIFE
 PATRICIA ANN MORENO

78
 HERMAN C. ABSHER
 AND WIFE
 JOY F. ABSHER

73
 JAMES S. MOORE
 AND WIFE
 MELISSA MOORE

73
 JAMES S. MOORE
 AND WIFE
 MELISSA MOORE

77
 JUDY R. PLESS
 AND HUSBAND
 VAN STEVEN PLESS

46 x 10 x 3
 4 ft. weir
 ID 12.2B

45 x 15 x 3
 ID 12.1B

40 x 12 x 3
 ID 12.4B

30 x 14 x 3
 ID 12.3B

DO NOT DISTURB
 TREES AND GATE

MATCH LINE SHEET 11
 STA. 122+50.00

MATCH LINE SHEET 13
 STA. 136+50.00

NAD 83/NRS 2007

