


PROJECT REFERENCE NO.	SHEET NO.
W-5313	EC-45/CONST.14
RW SHEET NO.	
ROADWAY DESIGN ENGINEER	HYDRAULICS ENGINEER

58 x 15 x 3
1.5 inch Skimmer
with 0.75 inch
Orifice Diameter
4 ft. weir
ID 14.1B

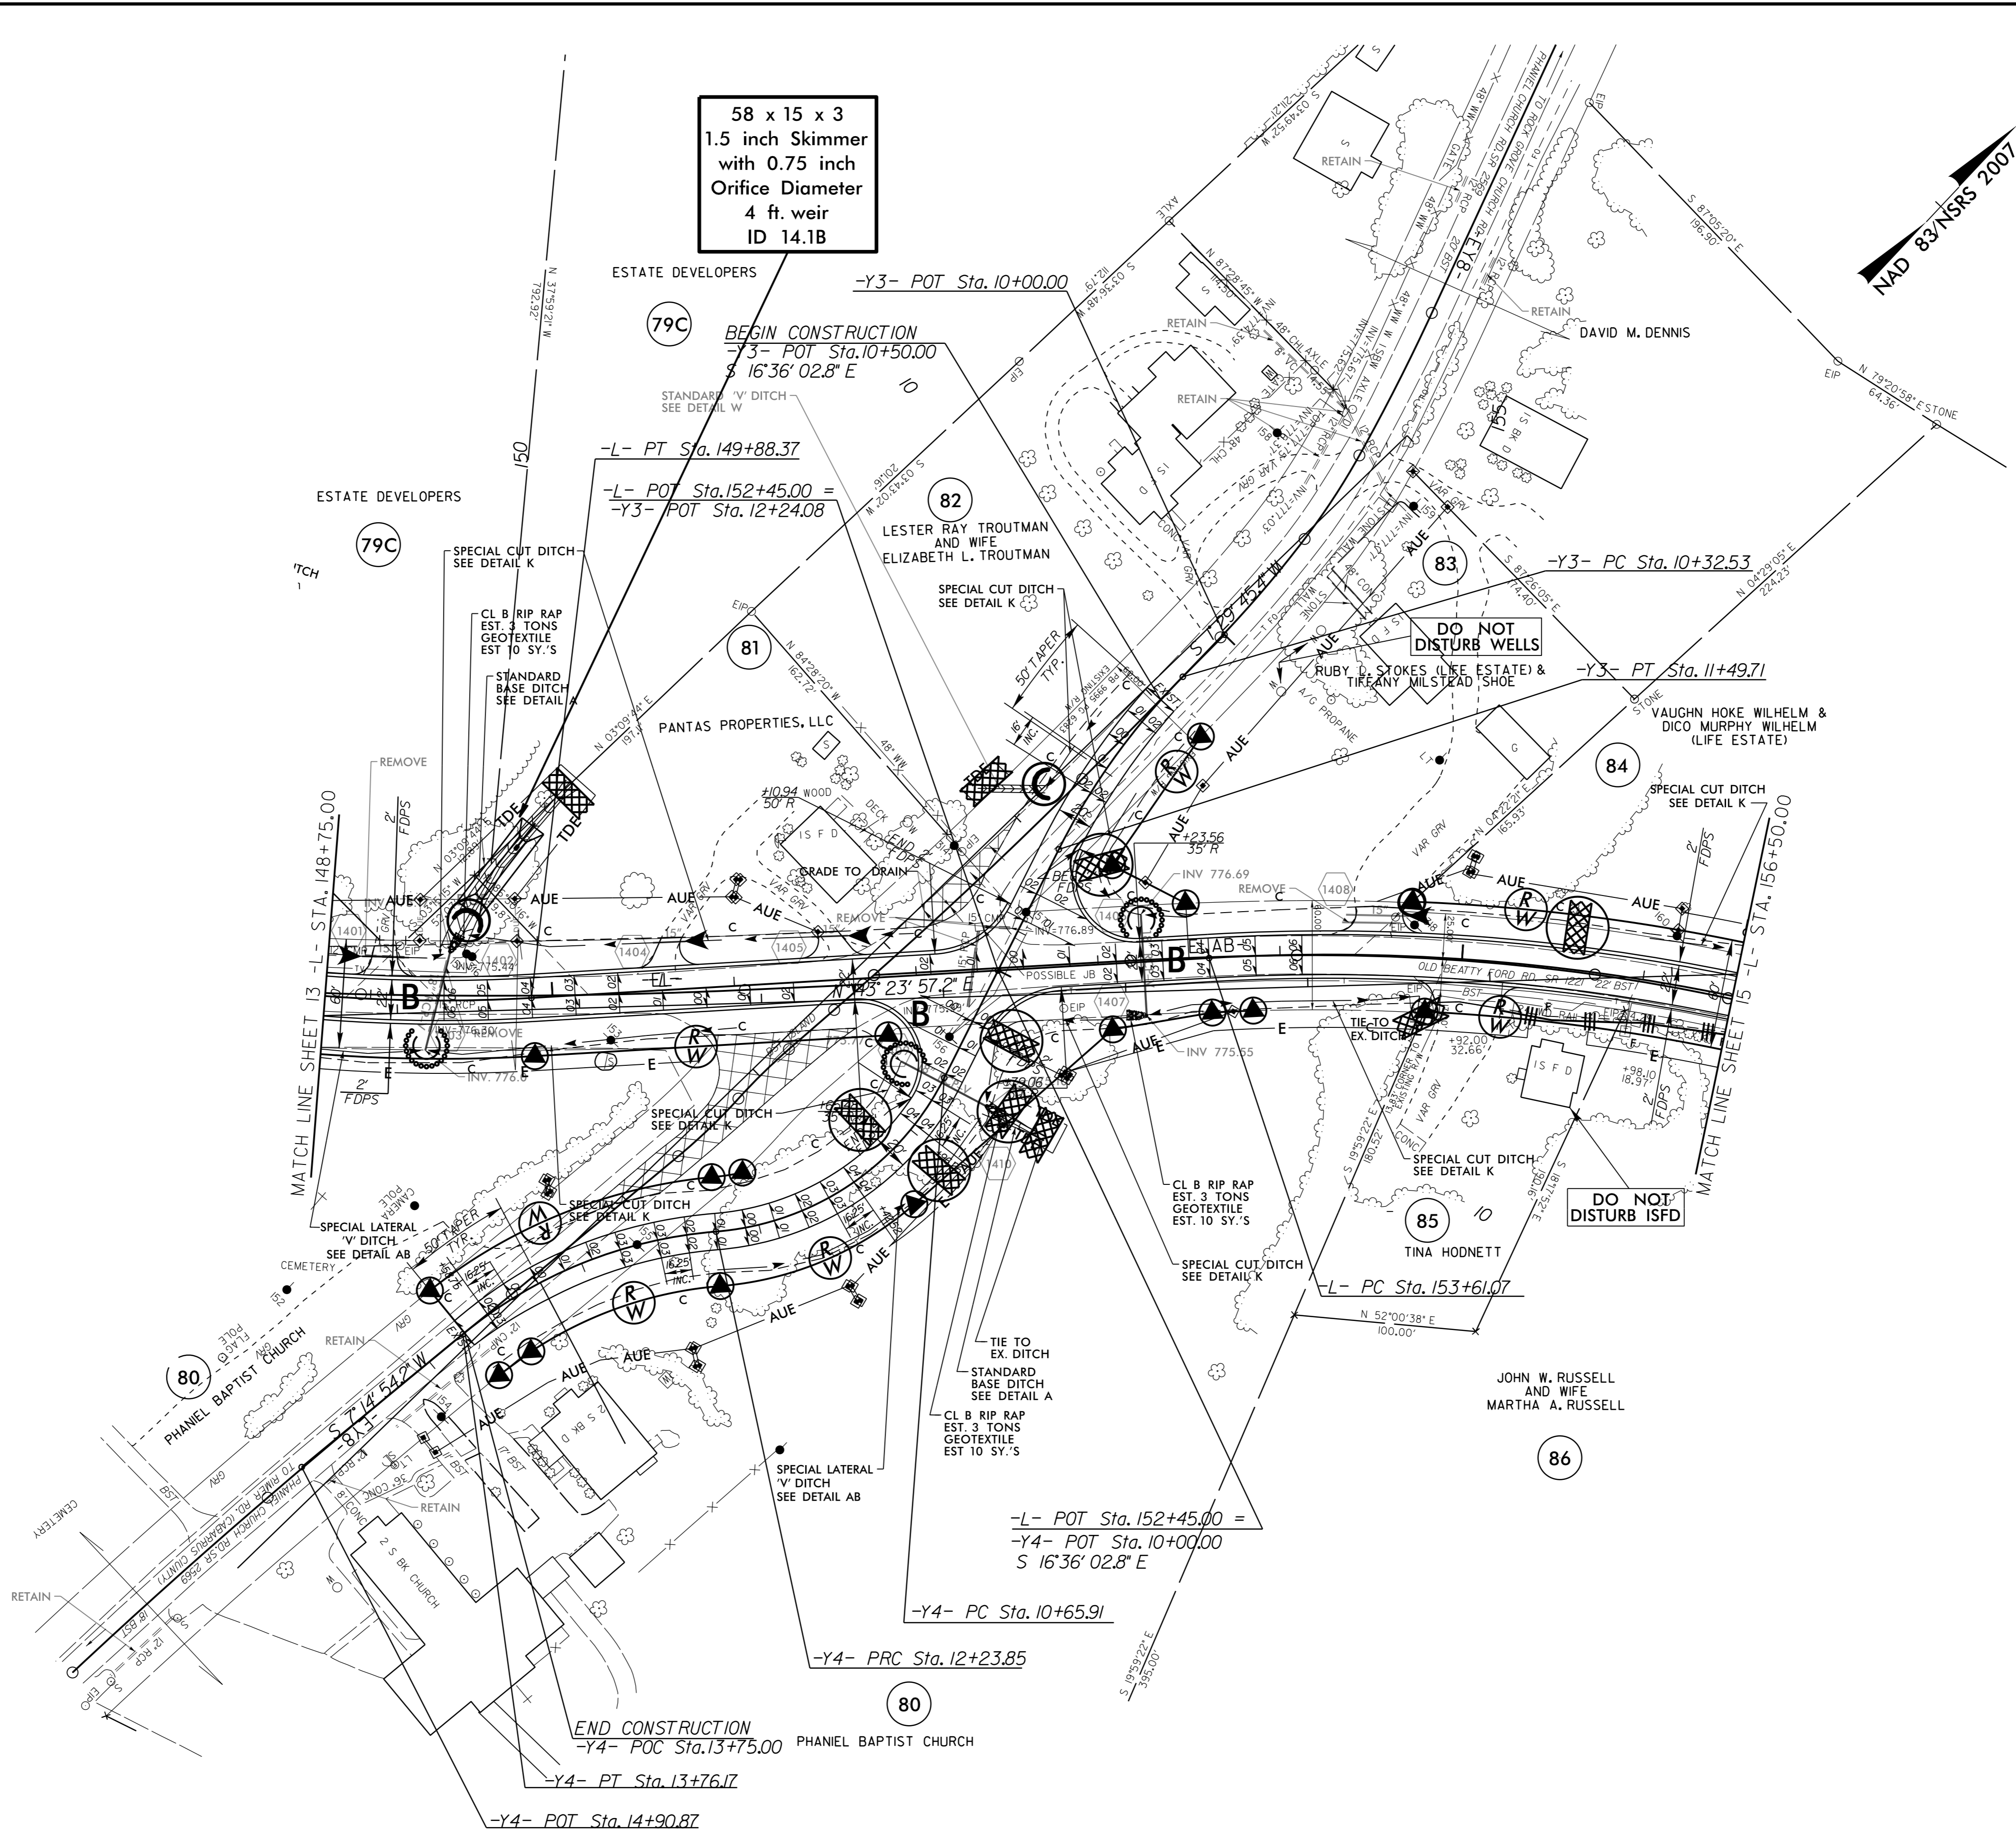

5/14/99
 29-APR-2016 15:07
 R:\Environment\Projects\W-5313-EC.psh.sht14.dgn
 61k-trimmed.dwg