
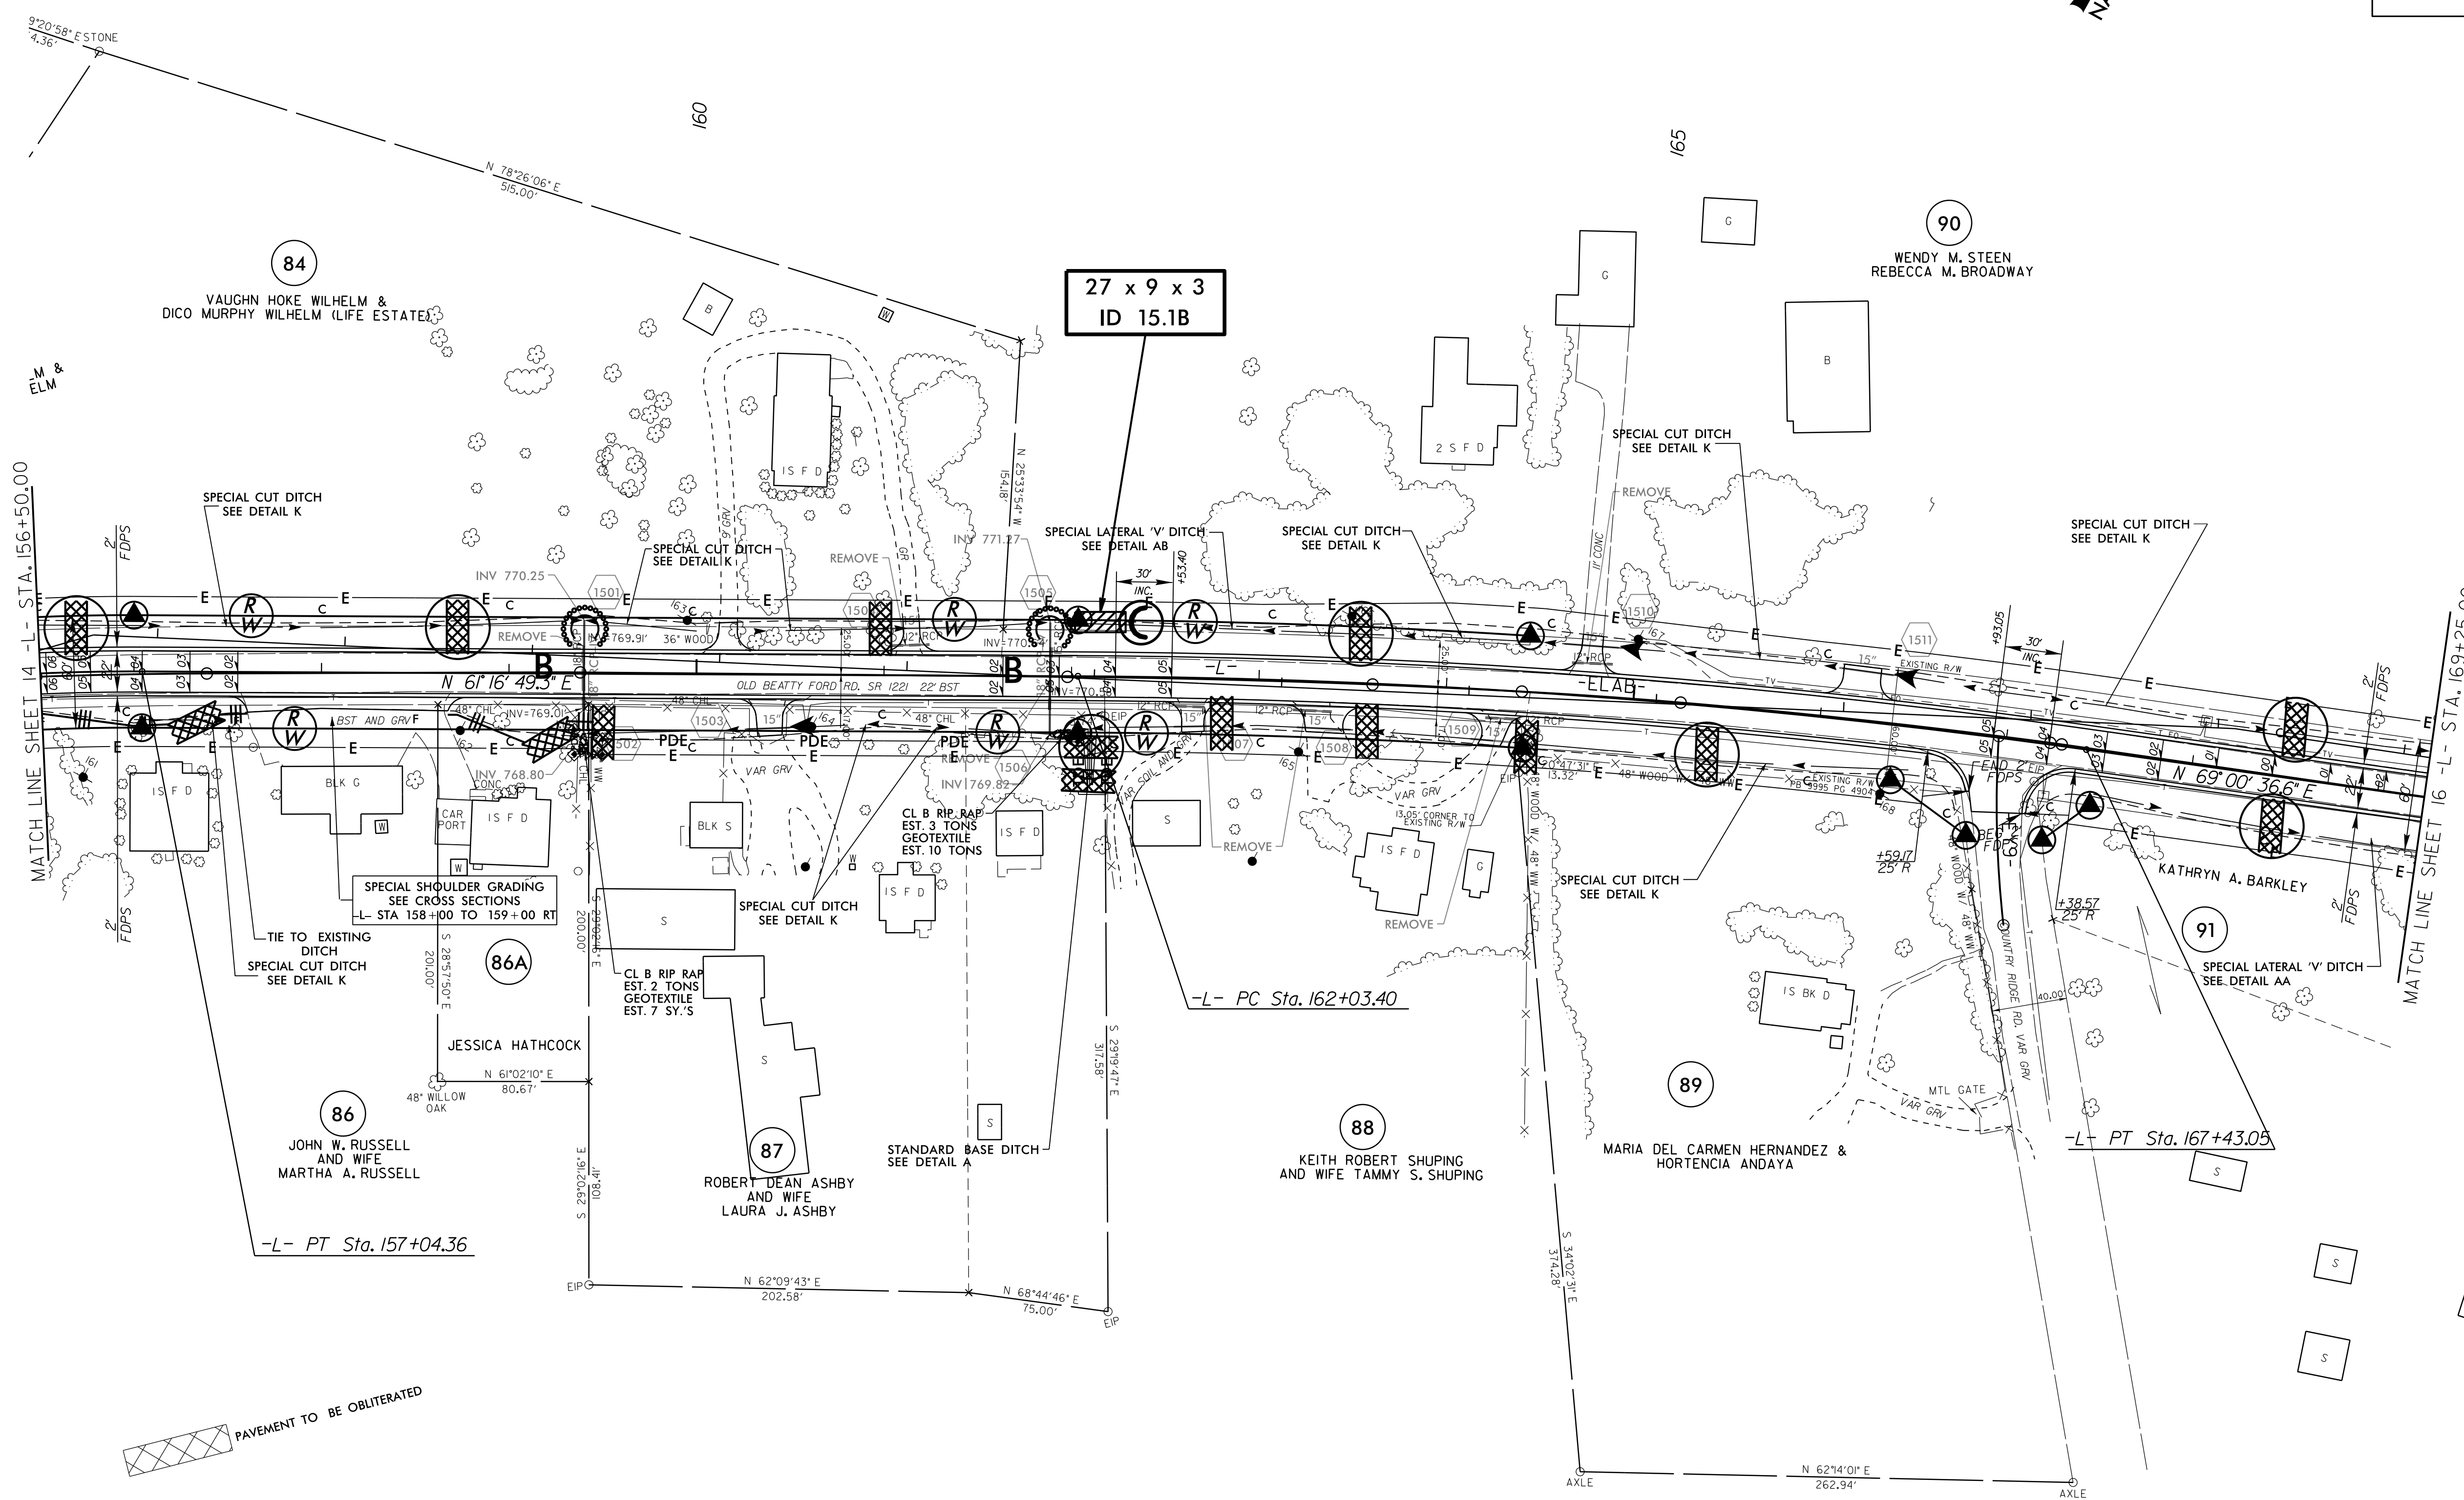


| | |
|-------------------------|---------------------|
| PROJECT REFERENCE NO. | SHEET NO. |
| W-5313 | EC-46/CONST.15 |
| RW SHEET NO. | |
| ROADWAY DESIGN ENGINEER | HYDRAULICS ENGINEER |

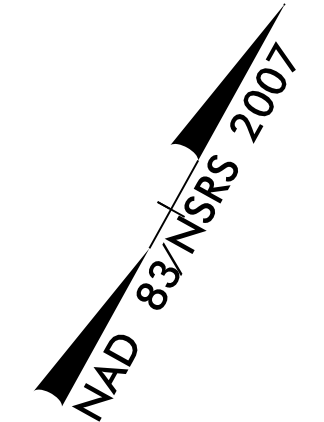

23-APR-2016 15:23 D:\s197\W-5313-EC-psht-sh.t15.dgn
 C:\Users\alr\Documents\AutoCAD 2011\