


PROJECT REFERENCE NO.	SHEET NO.
W-5313	EC-50/CONST.9
RW SHEET NO.	
ROADWAY DESIGN ENGINEER	HYDRAULICS ENGINEER

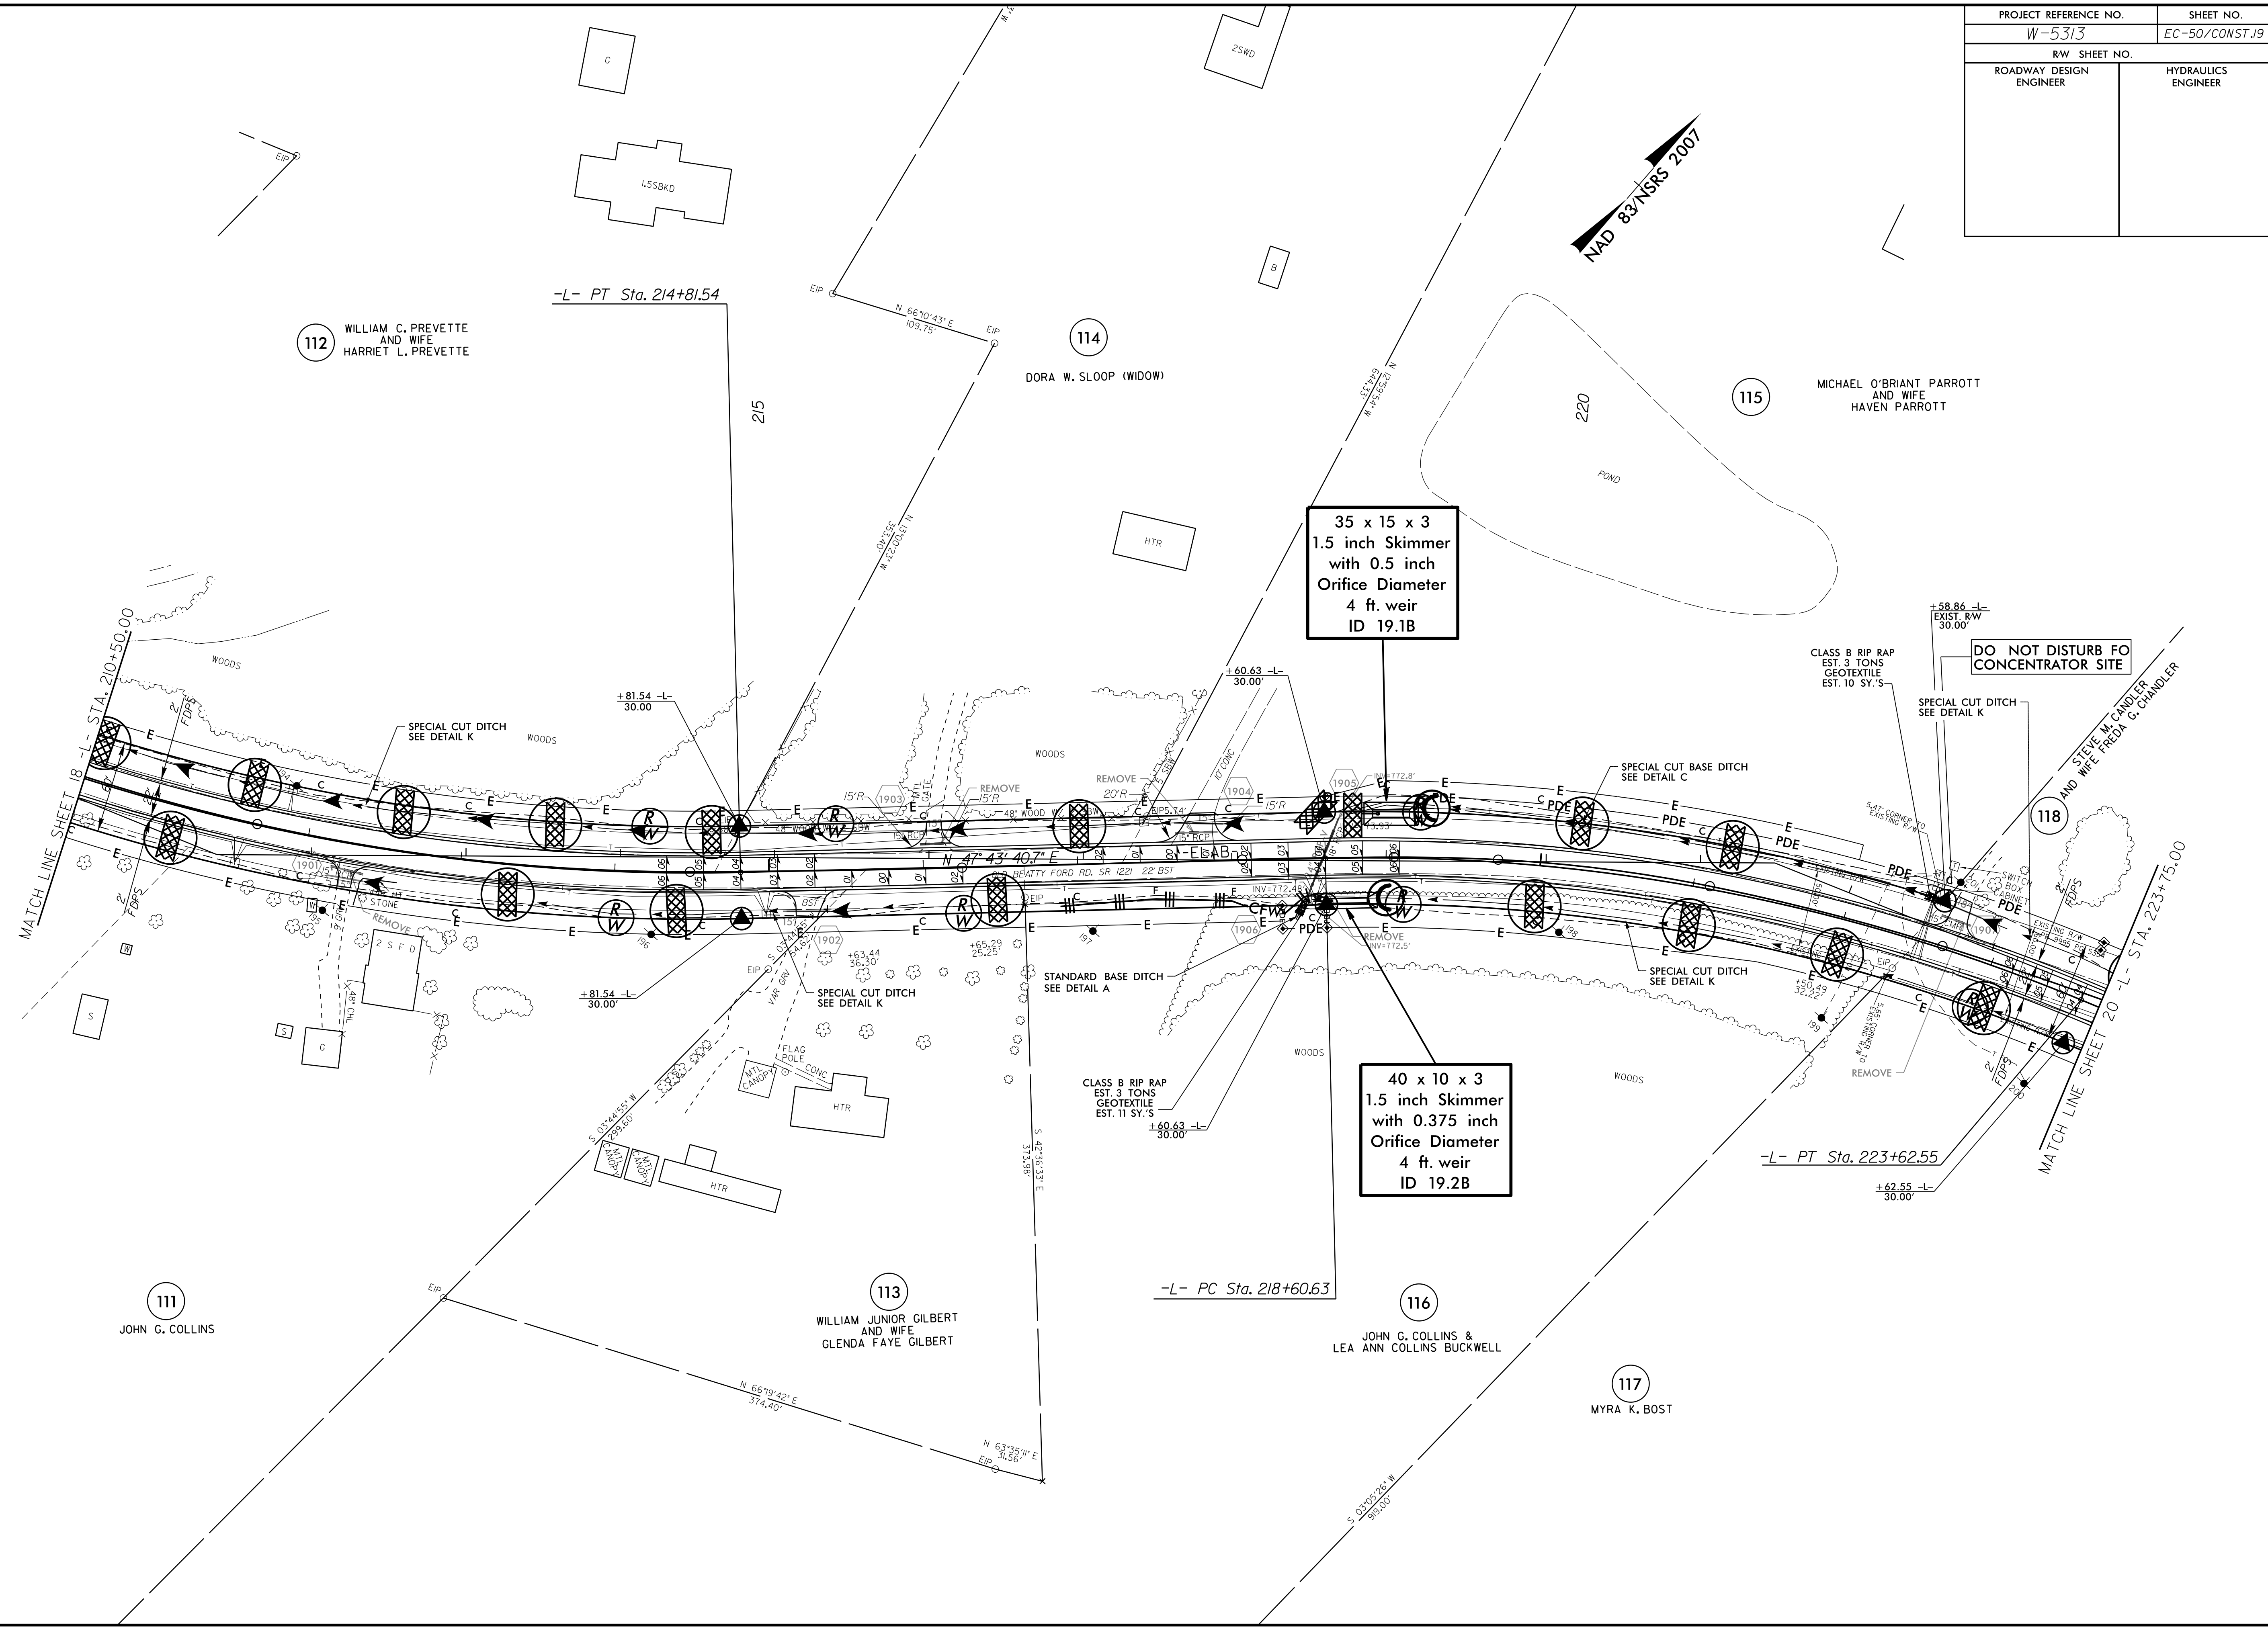

35 x 15 x 3
1.5 inch Skimmer
with 0.5 inch
Orifice Diameter
4 ft. weir
ID 19.1B

40 x 10 x 3
1.5 inch Skimmer
with 0.375 inch
Orifice Diameter
4 ft. weir
ID 19.2B

DO NOT DISTURB FO
CONCENTRATOR SITE

23-APR-2016 15:53 I:\projects\W-5313-EC-psht-sh.t19.dgn
 C:\Users\mmc\AppData\Local\Temp\1917138.d