


PROJECT REFERENCE NO.	SHEET NO.
W-5313	EC-51/CONST.20
RW SHEET NO.	
ROADWAY DESIGN ENGINEER	HYDRAULICS ENGINEER

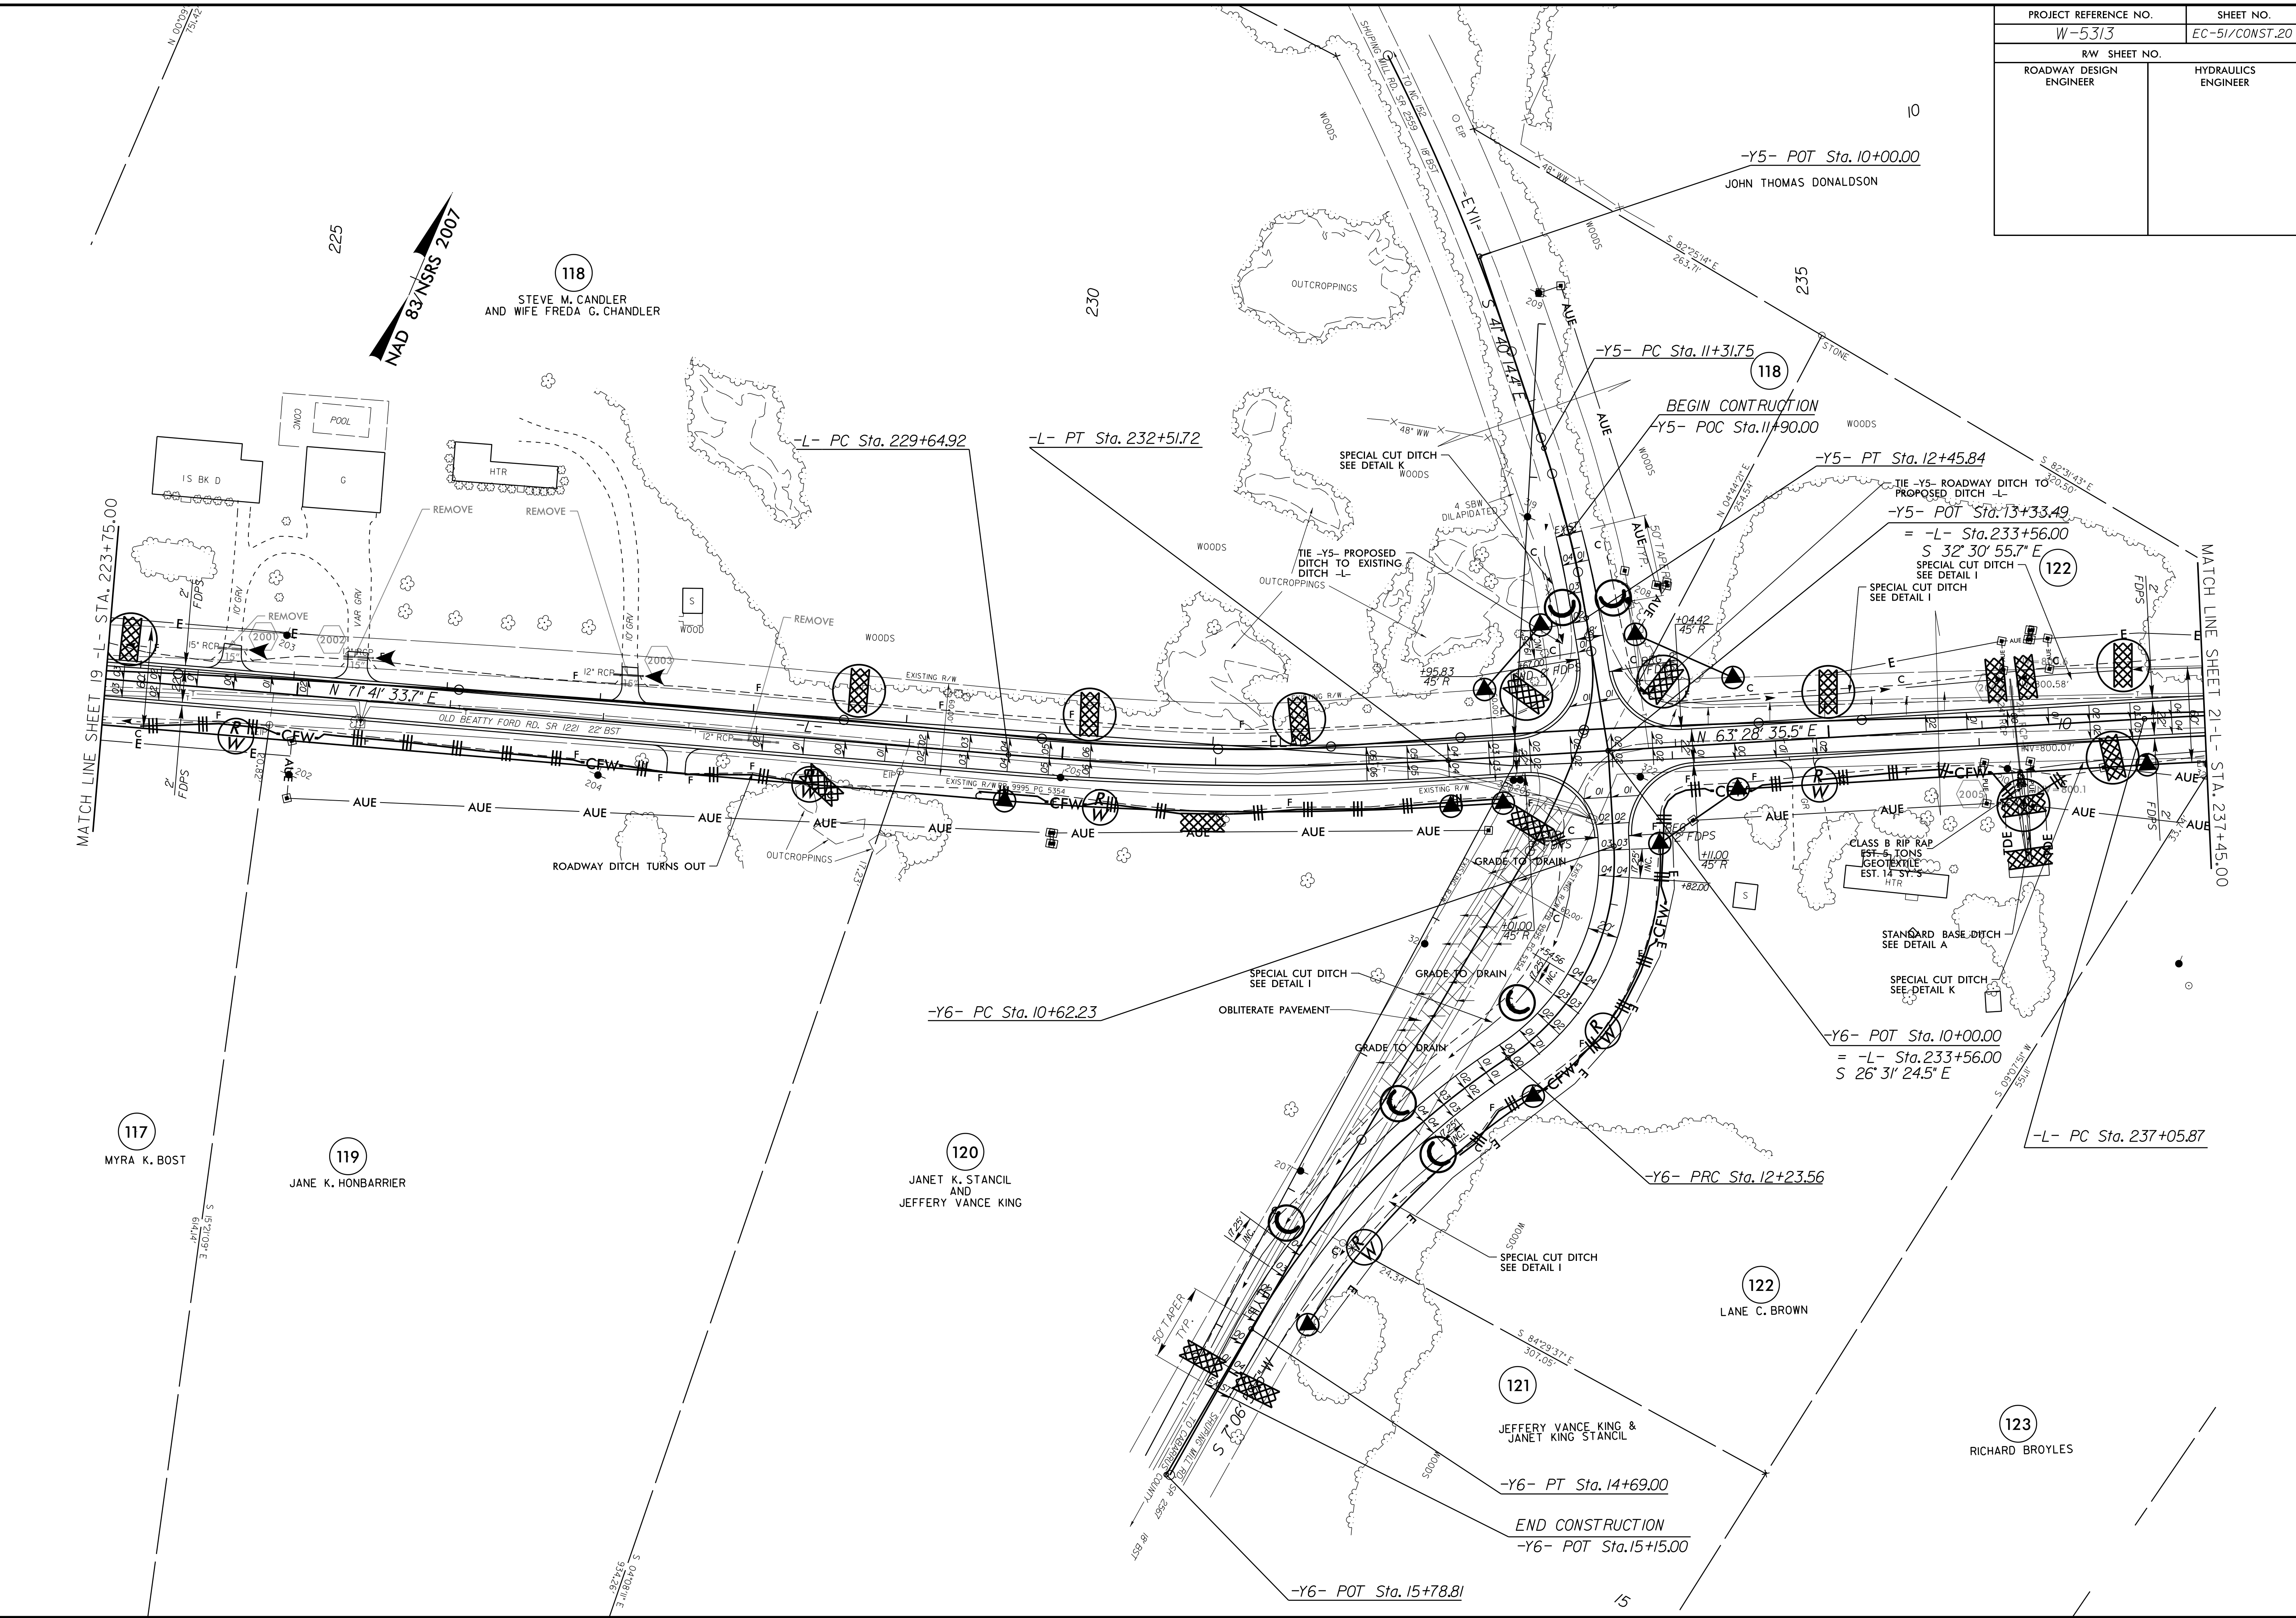

23-APR-2016 15:58 D:\s197\w-5313.ec-psht-sh20.dgn  
 C:\Users\mcm\AppData\Local\Temp\1\117138.d