


PROJECT REFERENCE NO. W-5313	SHEET NO. EC-52/CONST.21
RW SHEET NO.	
ROADWAY DESIGN ENGINEER	HYDRAULICS ENGINEER

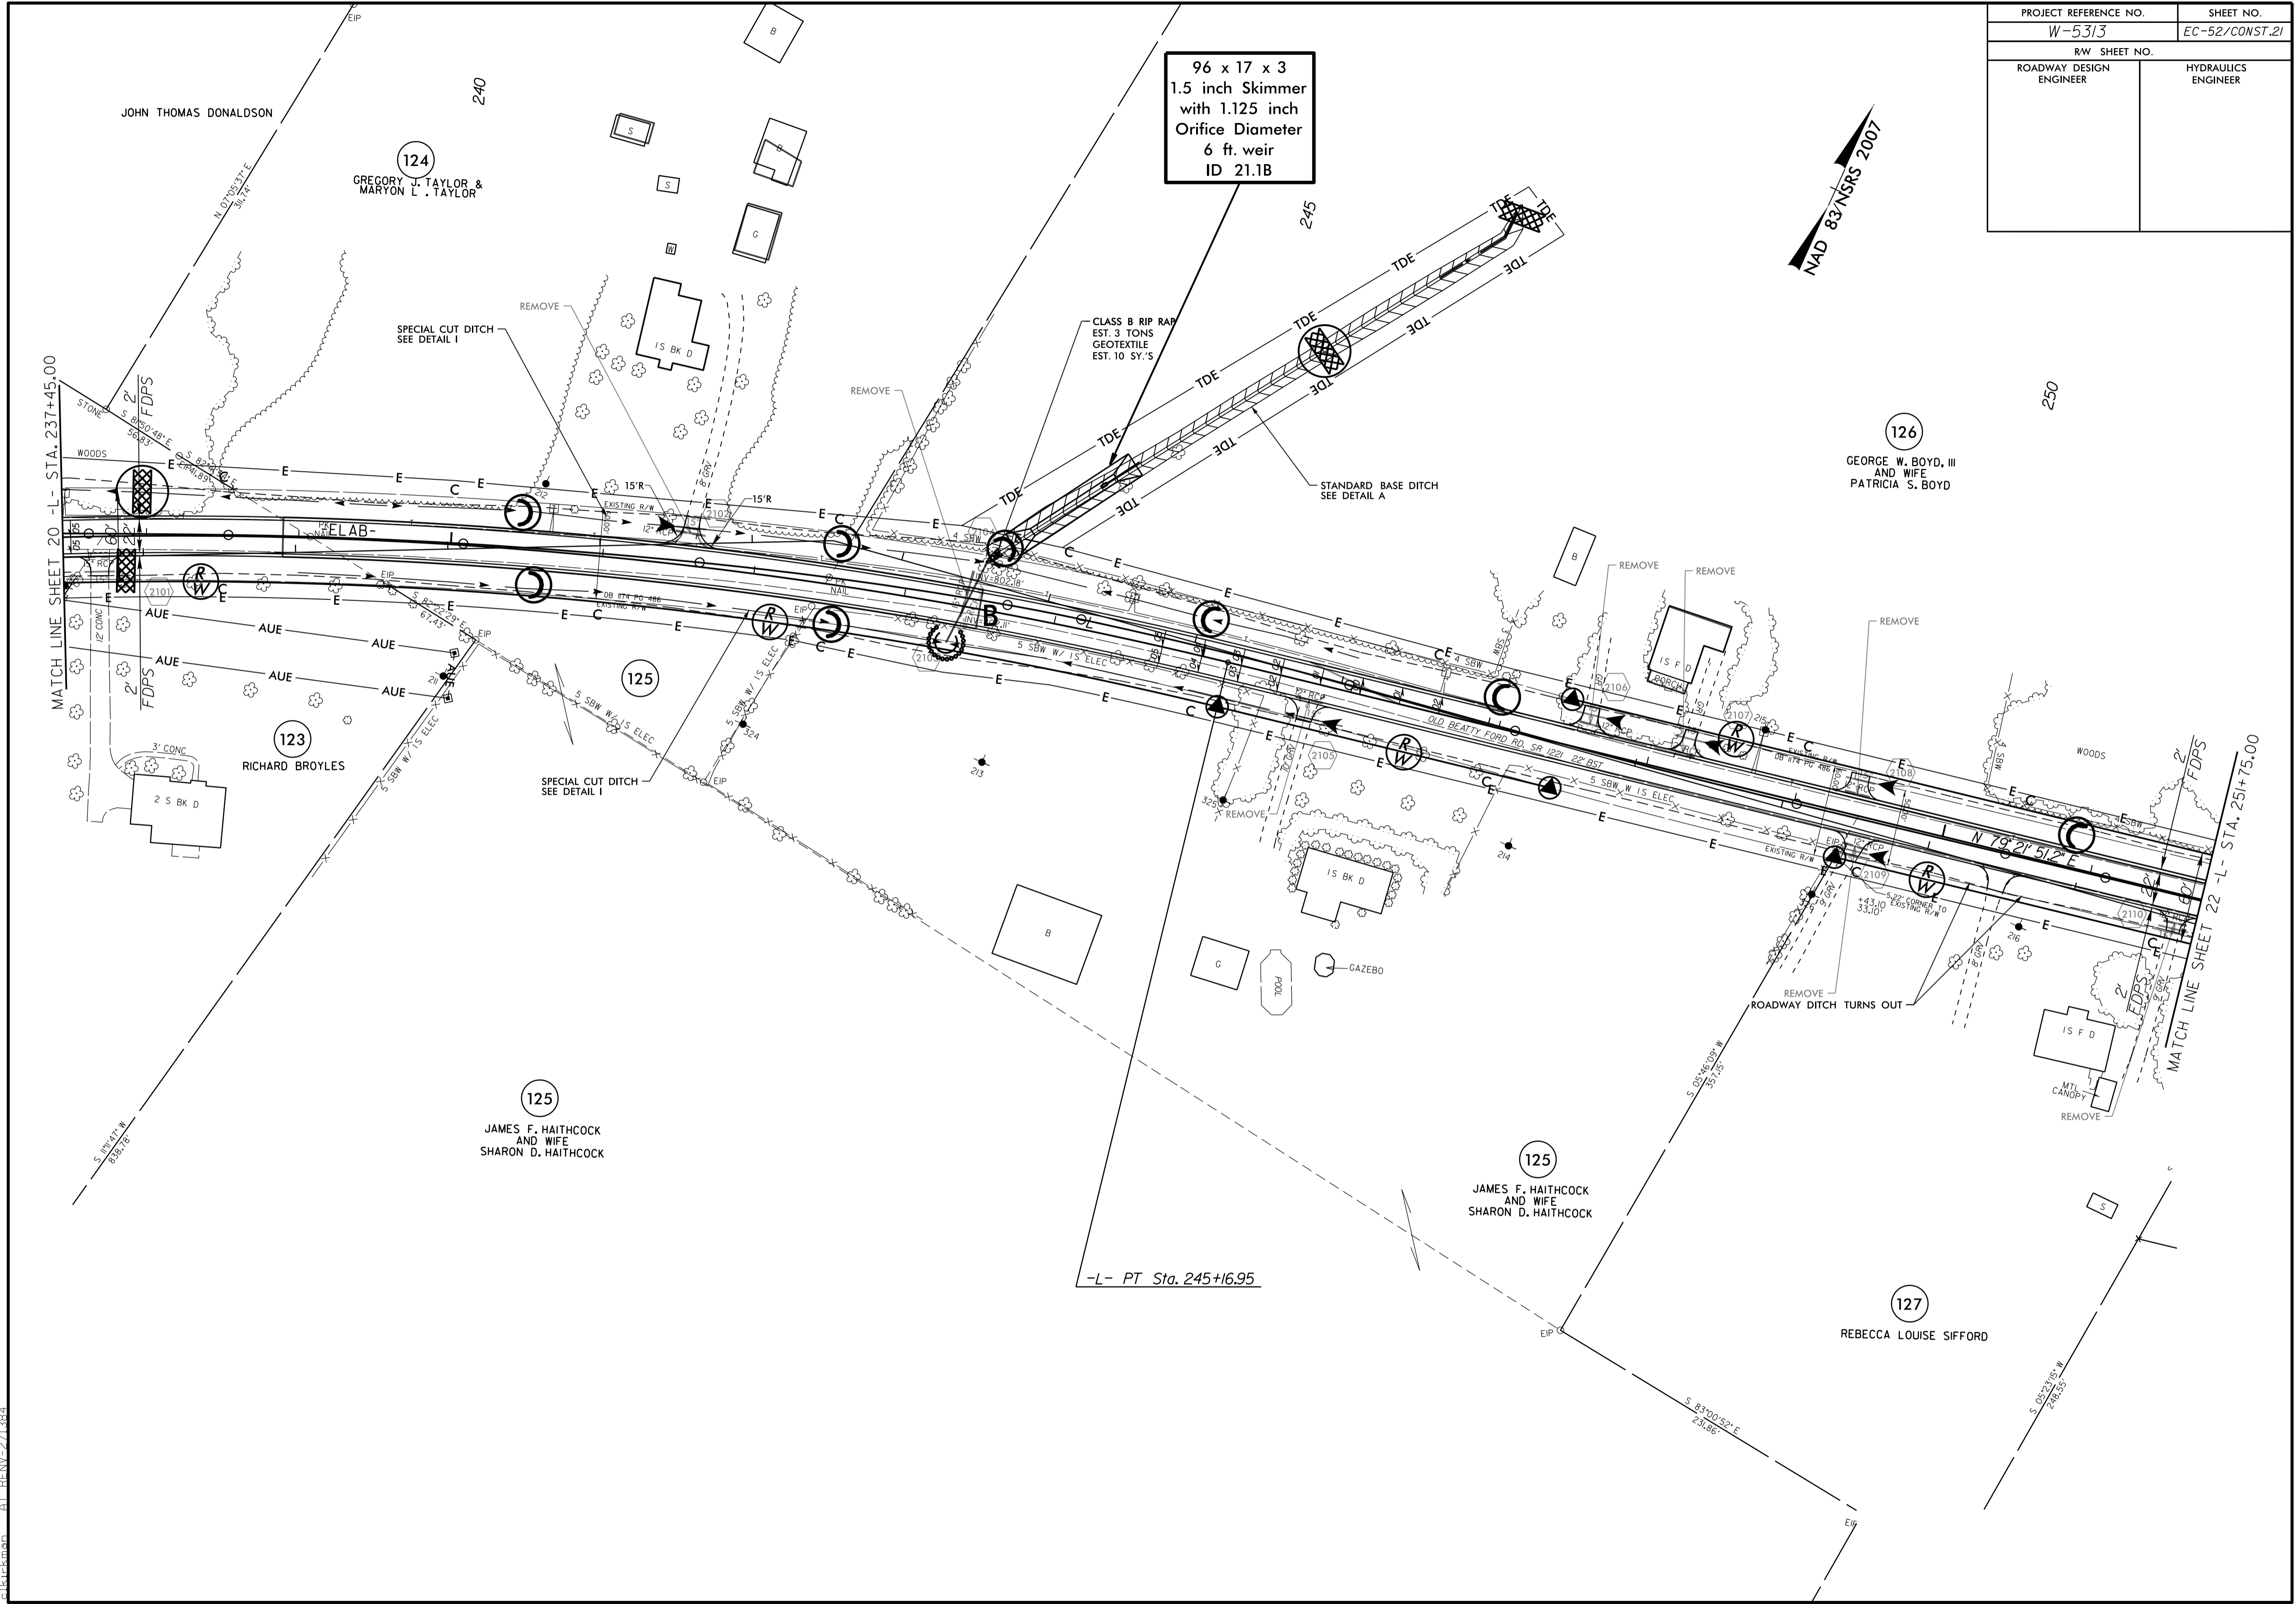

96 x 17 x 3  
1.5 inch Skimmer  
with 1.125 inch  
Orifice Diameter  
6 ft. weir  
ID 21.1B

29-APR-2016 16:09  
R:\Environmental\Design\W-5313\EC-psd-sha21.dgn  
C:\Users\alr\Documents\alr\DWG-271384