


| | |
|-------------------------|---------------------|
| PROJECT REFERENCE NO. | SHEET NO. |
| W-5313 | EC-54/CONST.23 |
| RW SHEET NO. | |
| ROADWAY DESIGN ENGINEER | HYDRAULICS ENGINEER |

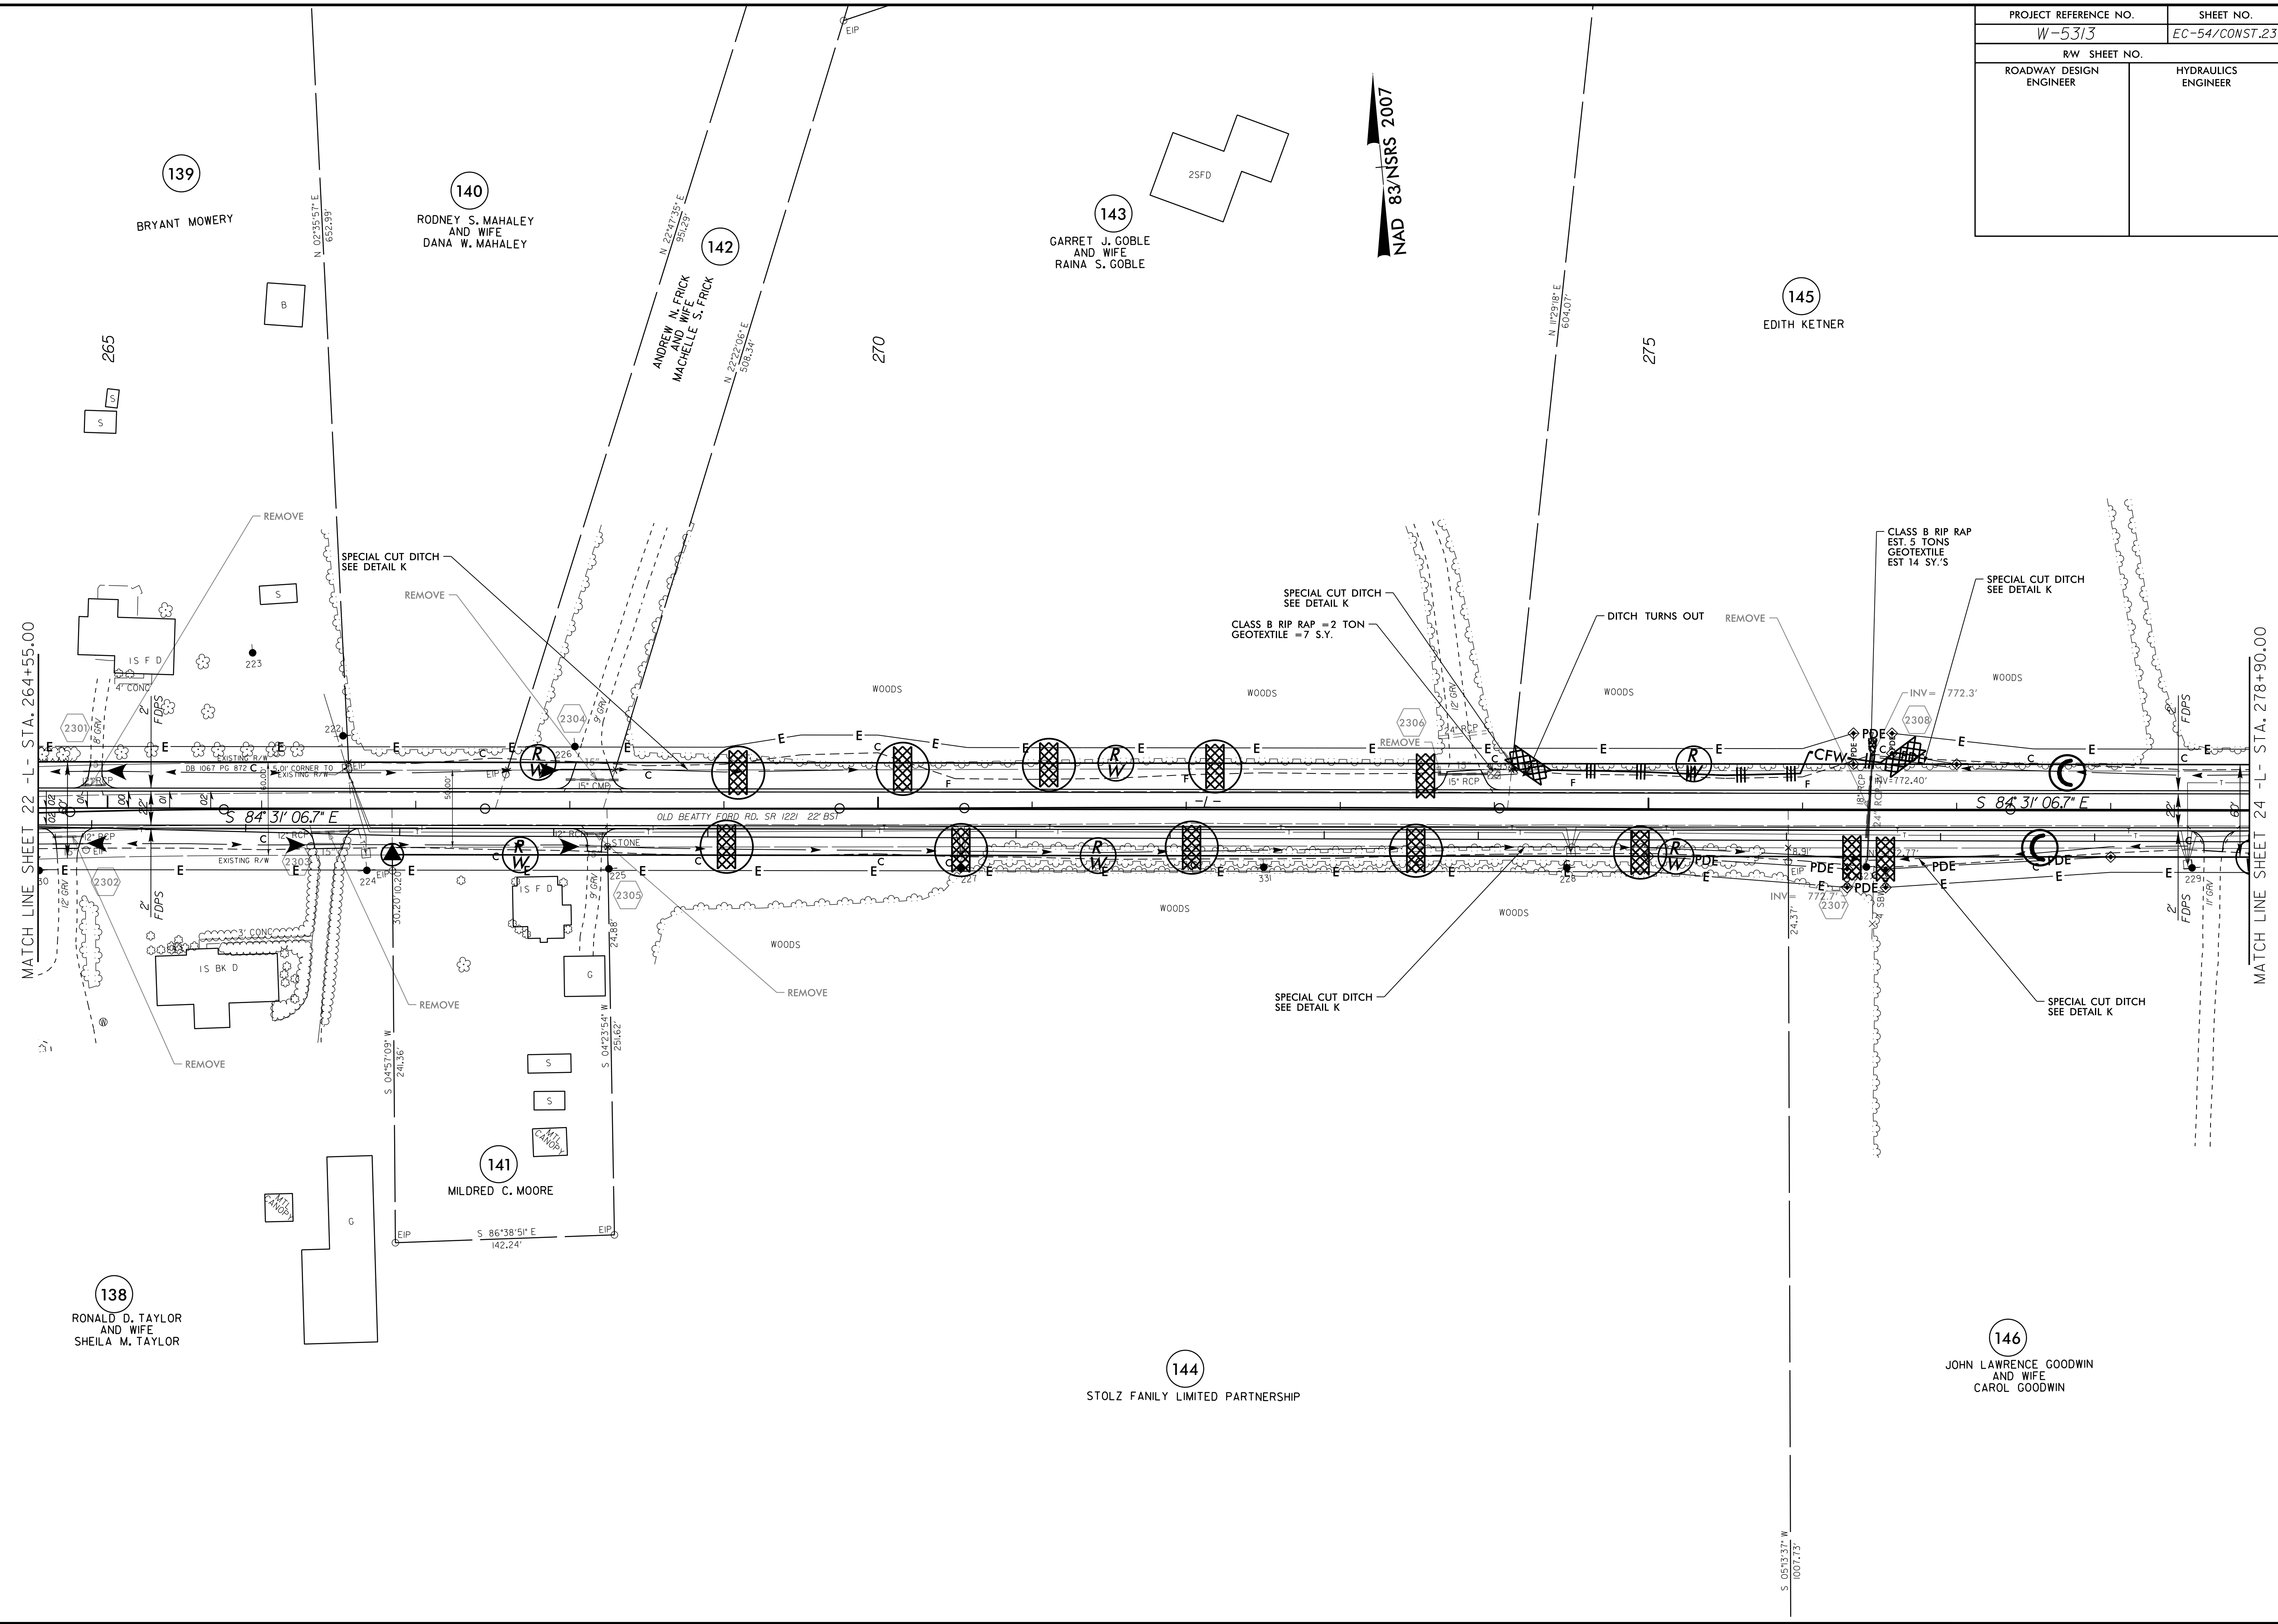

MATCH LINE SHEET 22 - L - STA. 264+55.00

MATCH LINE SHEET 24 - L - STA. 278+90.00

02-MAY-2016 10:47 D:\s1\p\w-5313-EC-psh-sh23.dgn
 User: rick
 Plot: 1/28/16

S 051337' W
 007.73'