

PROJECT REFERENCE NO.	SHEET NO.
W-5313	EC-56/CONST.25
RW SHEET NO.	
ROADWAY DESIGN ENGINEER	HYDRAULICS ENGINEER

HISTORIC PROPERTY BOUNDARY  
PROTECTED WITH SAFETY FENCE

ORLIN CRUSE HOUSE


153

JANIE I. MARTIN  
AND HUSBAND  
STEPHEN S. MARTIN

DO NOT DISTURB TREES,  
ADJUST CONSTRUCTION LIMITS  
AS NEEDED TO ELIMINATE ANY  
IMPACTS PER DIRECTION OF THE  
CONSTRUCTION ENGINEER

NAD 83/NSRS 2007

ALFRED RAY WILHELM  
AND WIFE  
MARGARET JOAN BROWN WIL

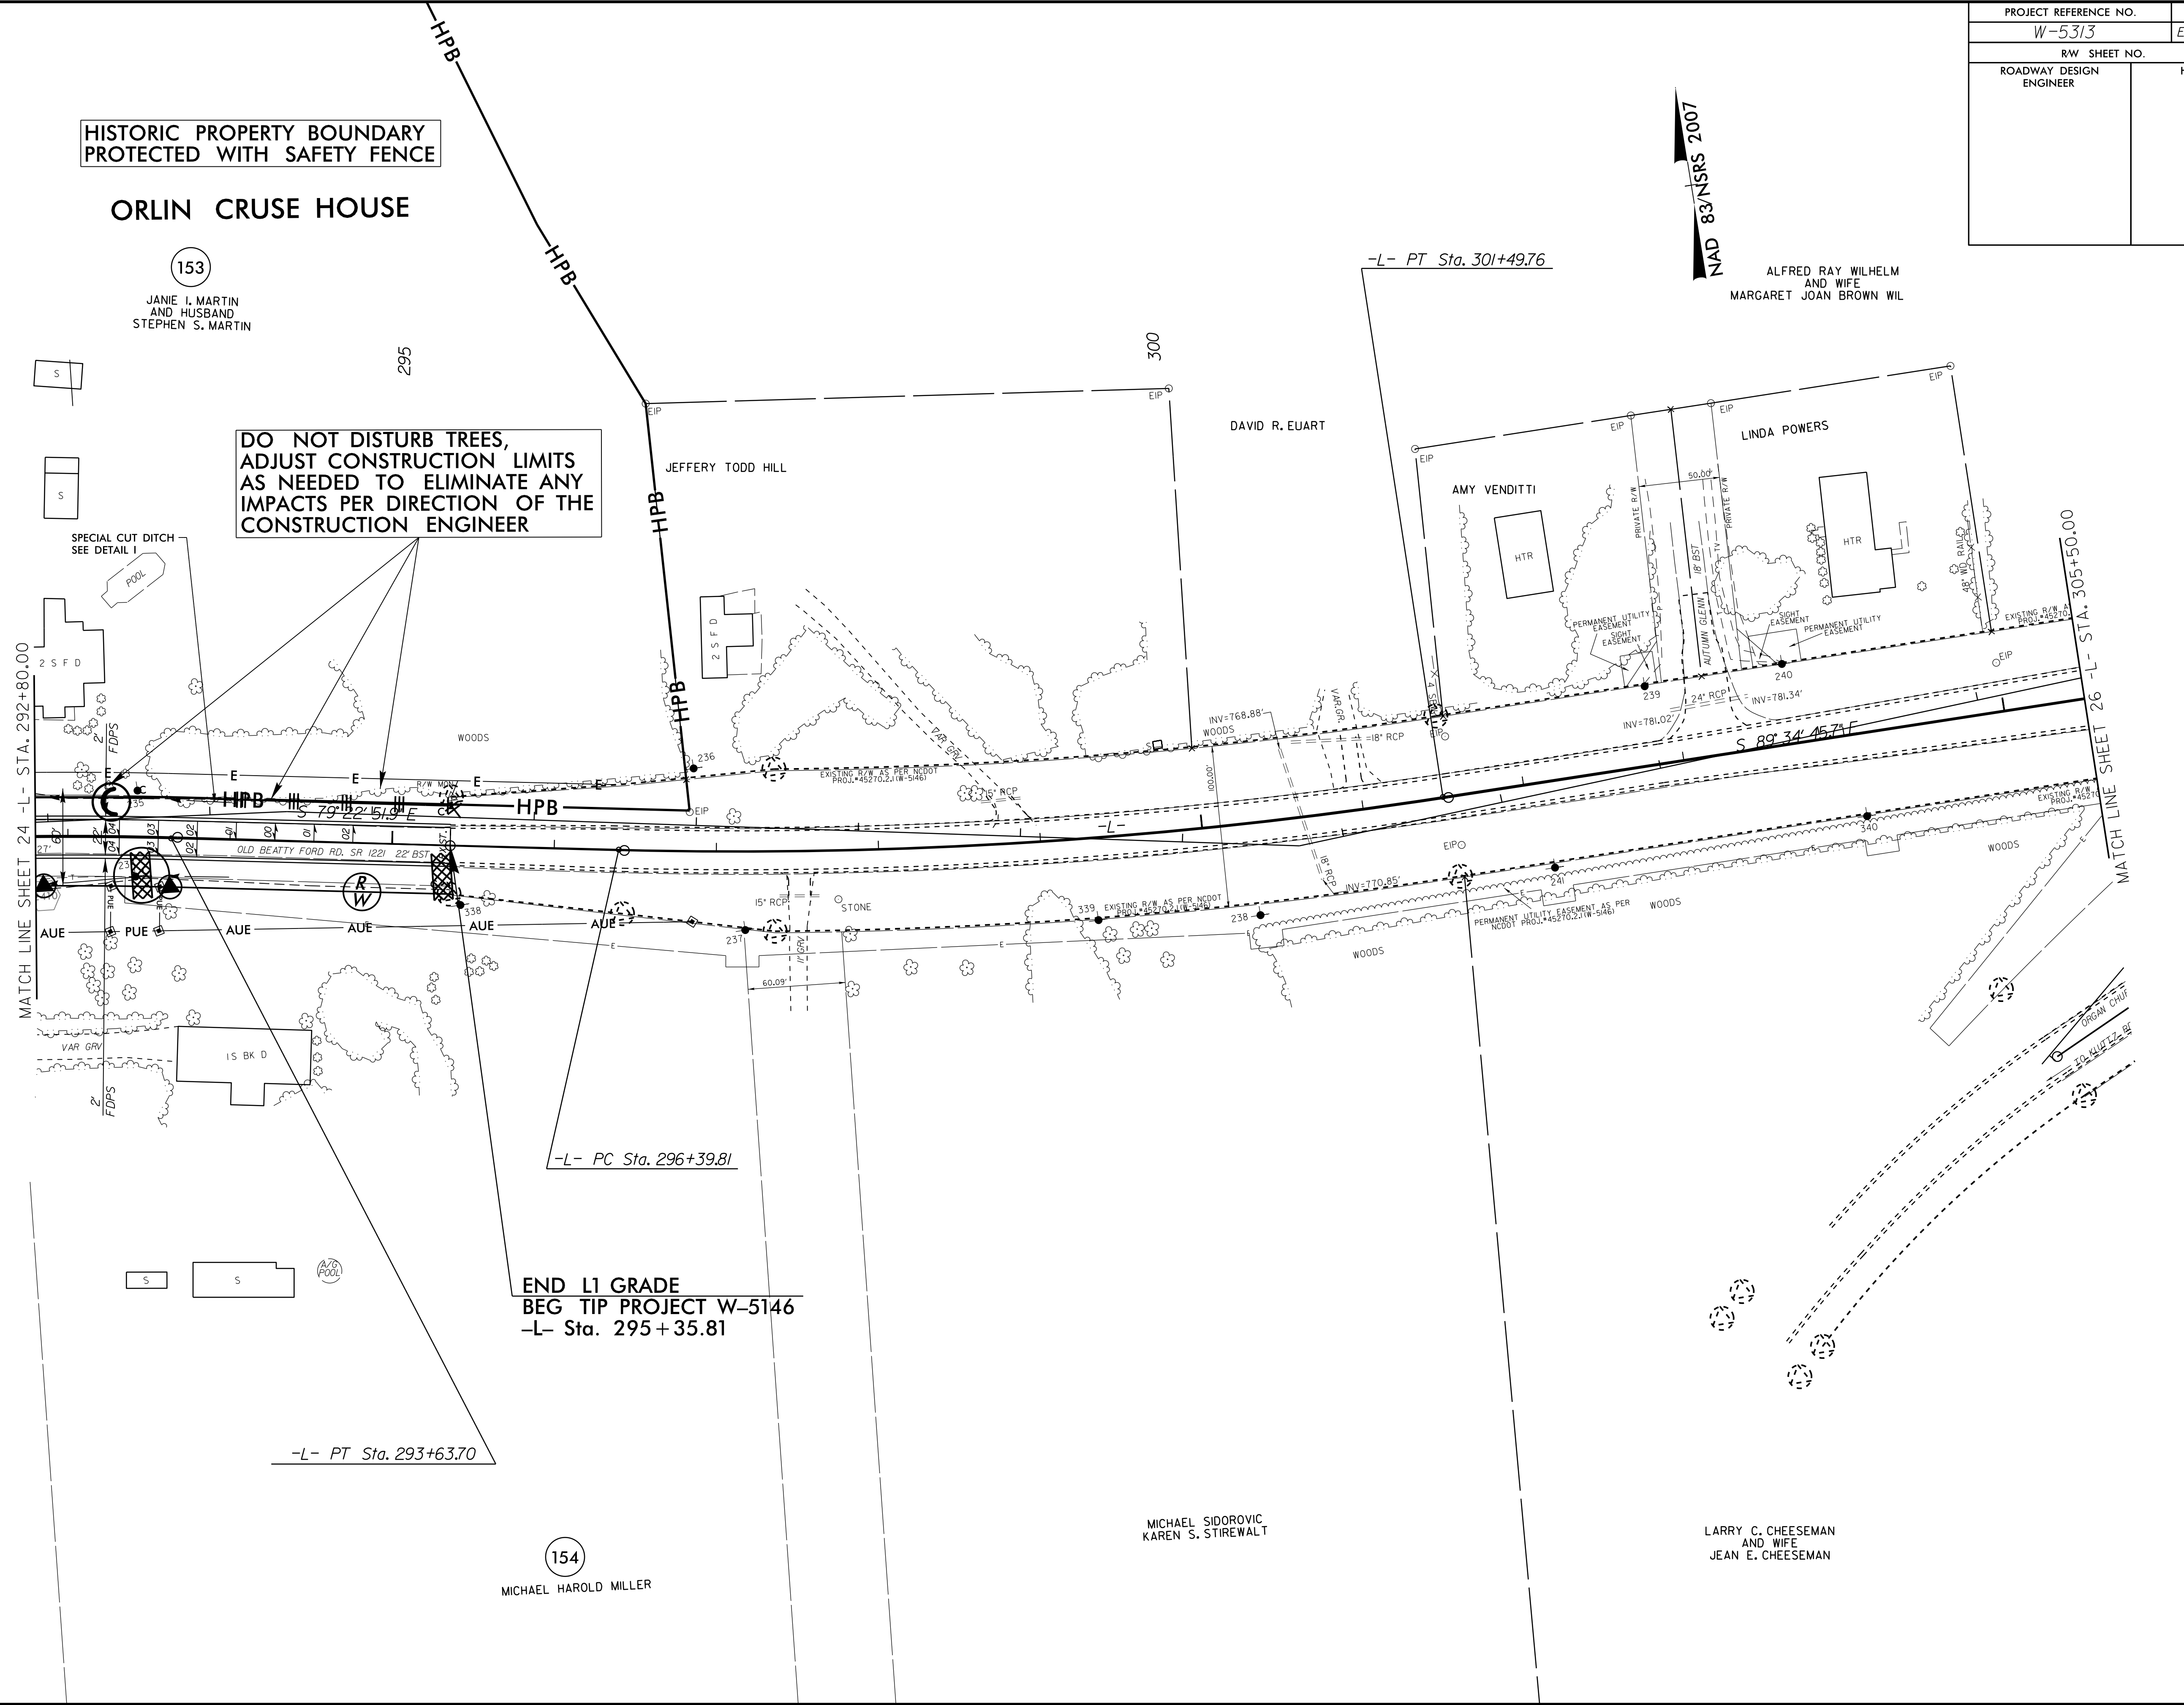

END L1 GRADE  
BEG TIP PROJECT W-5146  
-L- Sta. 295+35.81

-L- PC Sta. 296+39.81

-L- PT Sta. 293+63.70

154

MICHAEL HAROLD MILLER

MICHAEL SIDOROVIC  
KAREN S. STIREWALT

LARRY C. CHEESEMAN  
AND WIFE  
JEAN E. CHEESEMAN

02-MAY-2016 12:02  
 C:\Users\jmartin\Documents\W-5313\_EC.psh.st25.dgn  
 jmartin