


PROJECT REFERENCE NO. W-5313	SHEET NO. EC-58/CONST.27
RW SHEET NO.	
ROADWAY DESIGN ENGINEER	HYDRAULICS ENGINEER

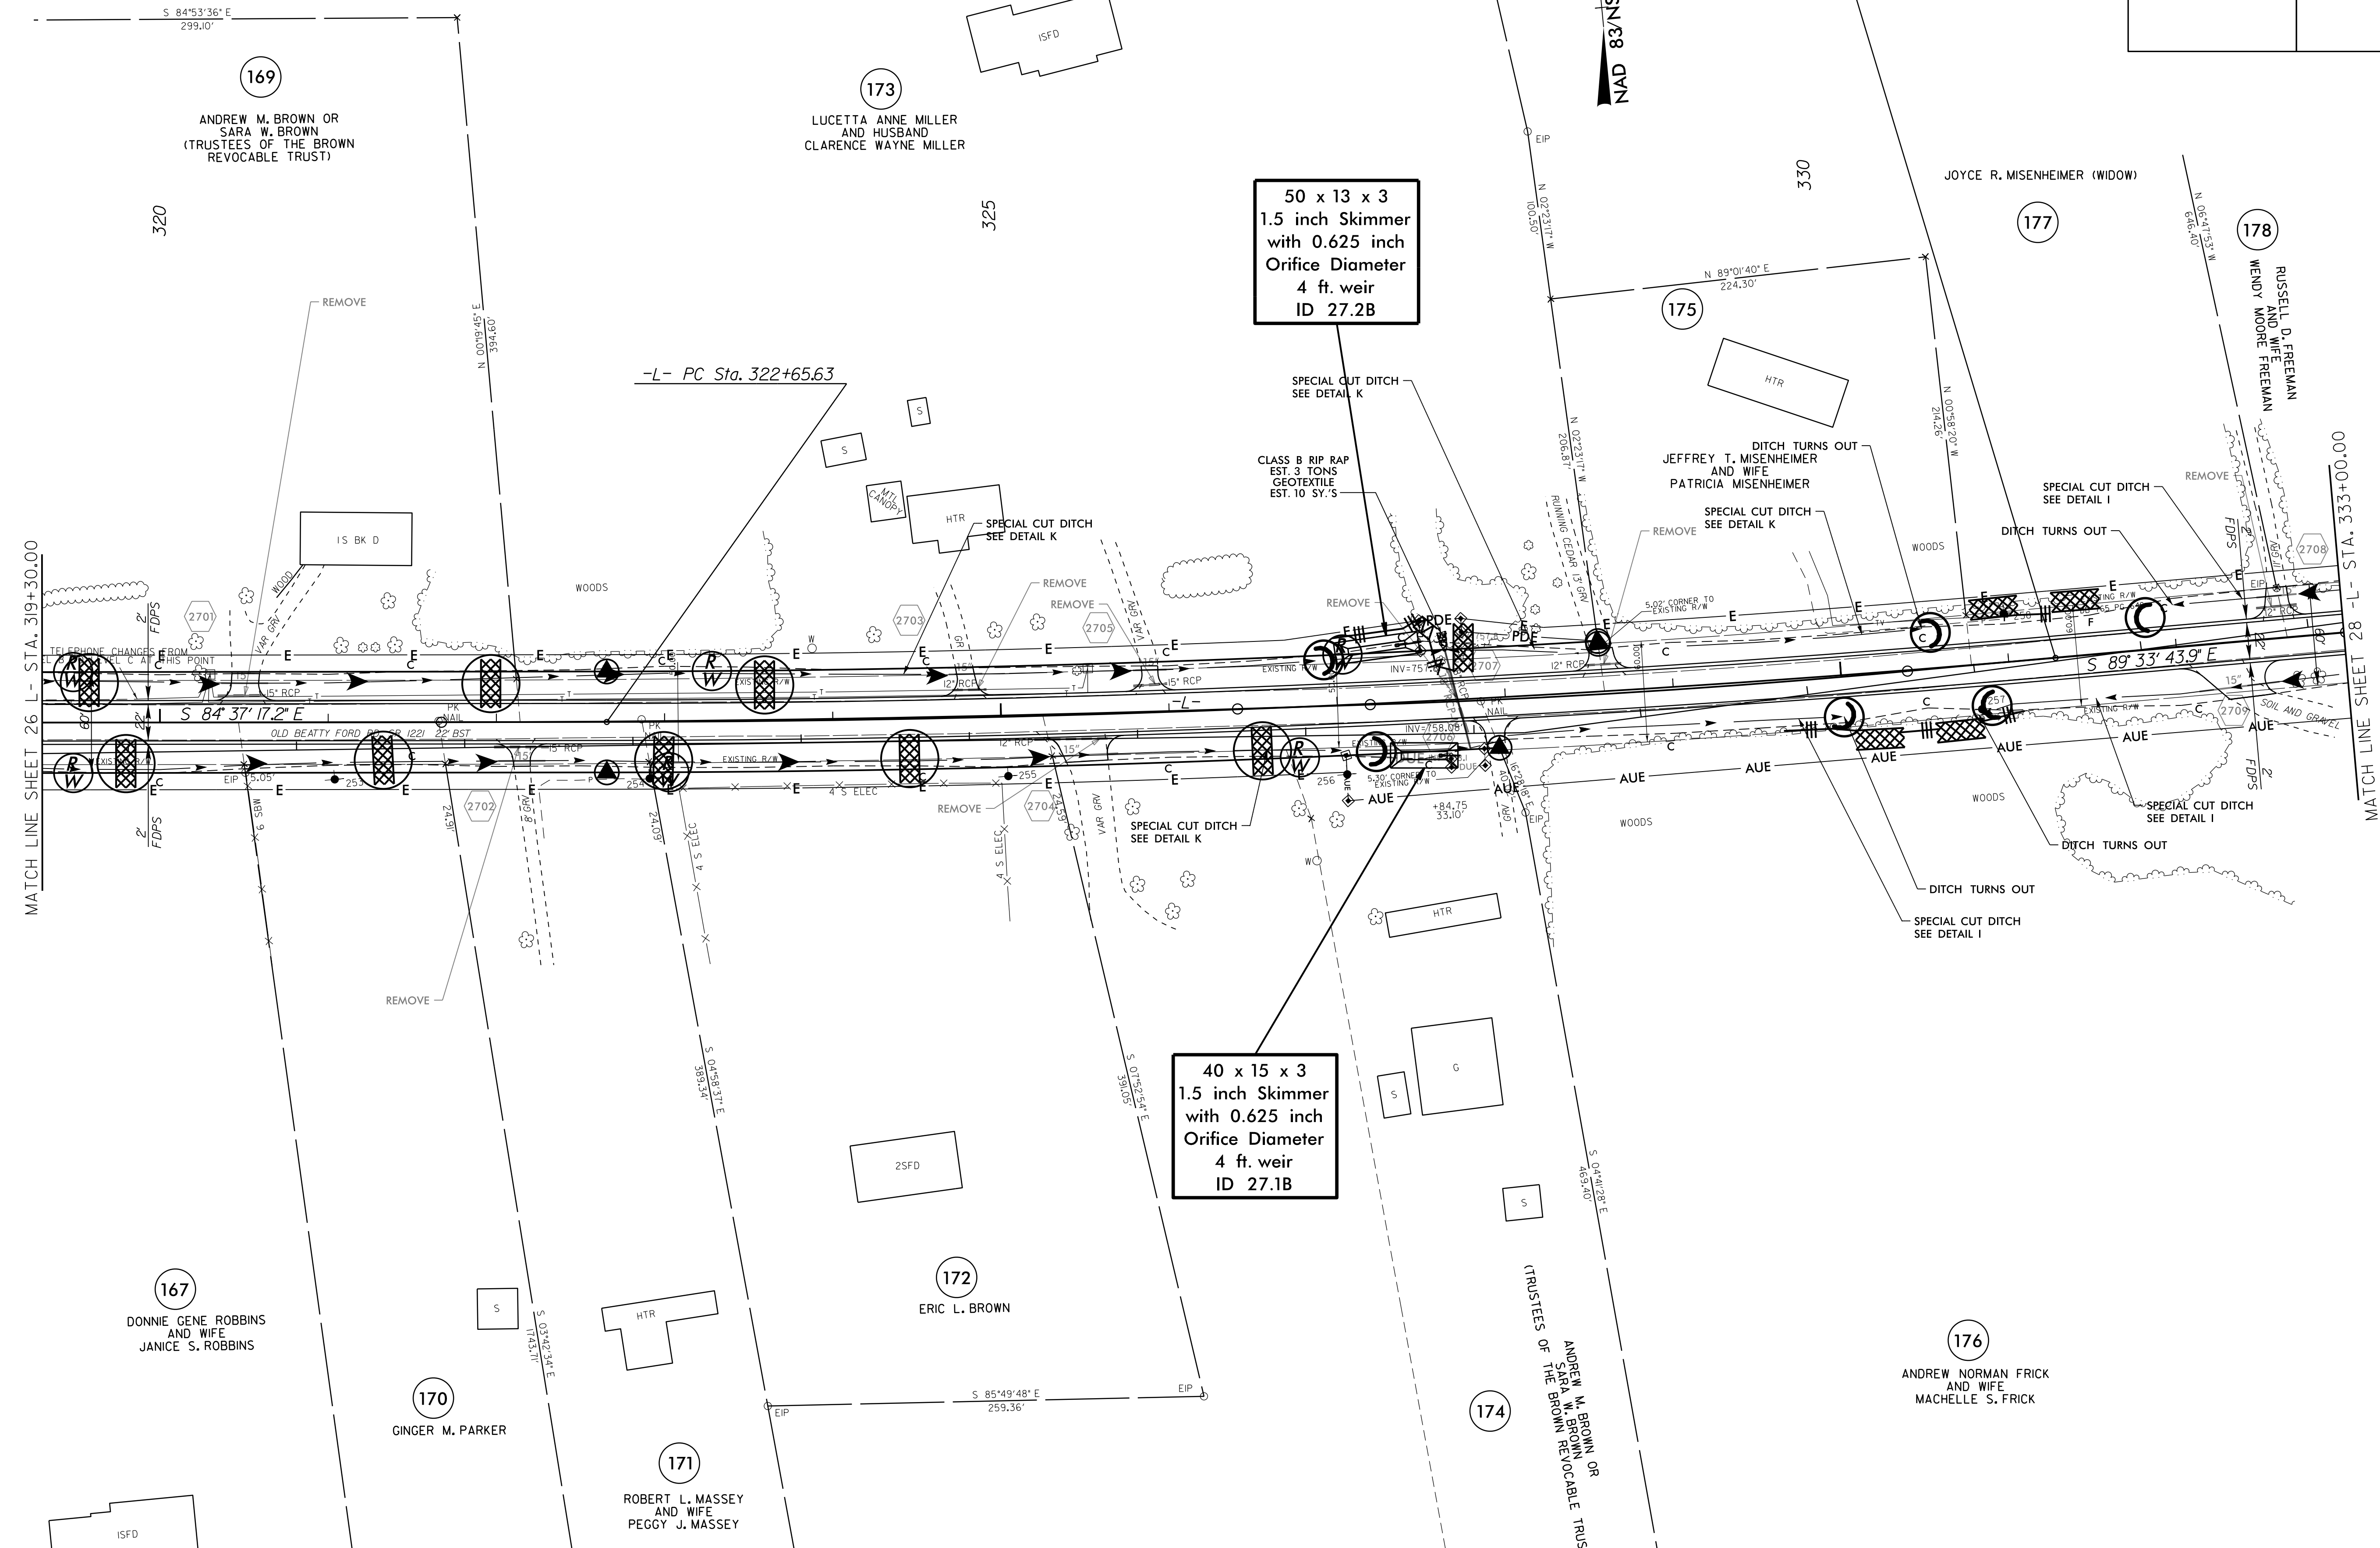

MATCH LINE SHEET 26 -L- STA. 319+30.00

MATCH LINE SHEET 28 -L- STA. 333+00.00

50 x 13 x 3
1.5 inch Skimmer
with 0.625 inch
Orifice Diameter
4 ft. weir
ID 27.2B

40 x 15 x 3
1.5 inch Skimmer
with 0.625 inch
Orifice Diameter
4 ft. weir
ID 27.1B

02-MAY-2016 12:47
 C:\Users\jrbrown\Documents\Projects\W-5313\EC-psh-sh27.dgn
 jrbrown