


PROJECT REFERENCE NO.	SHEET NO.
W-5313	EC-59/CONST.28
RW SHEET NO.	
ROADWAY DESIGN ENGINEER	HYDRAULICS ENGINEER

NAD 83/NSRS 2007

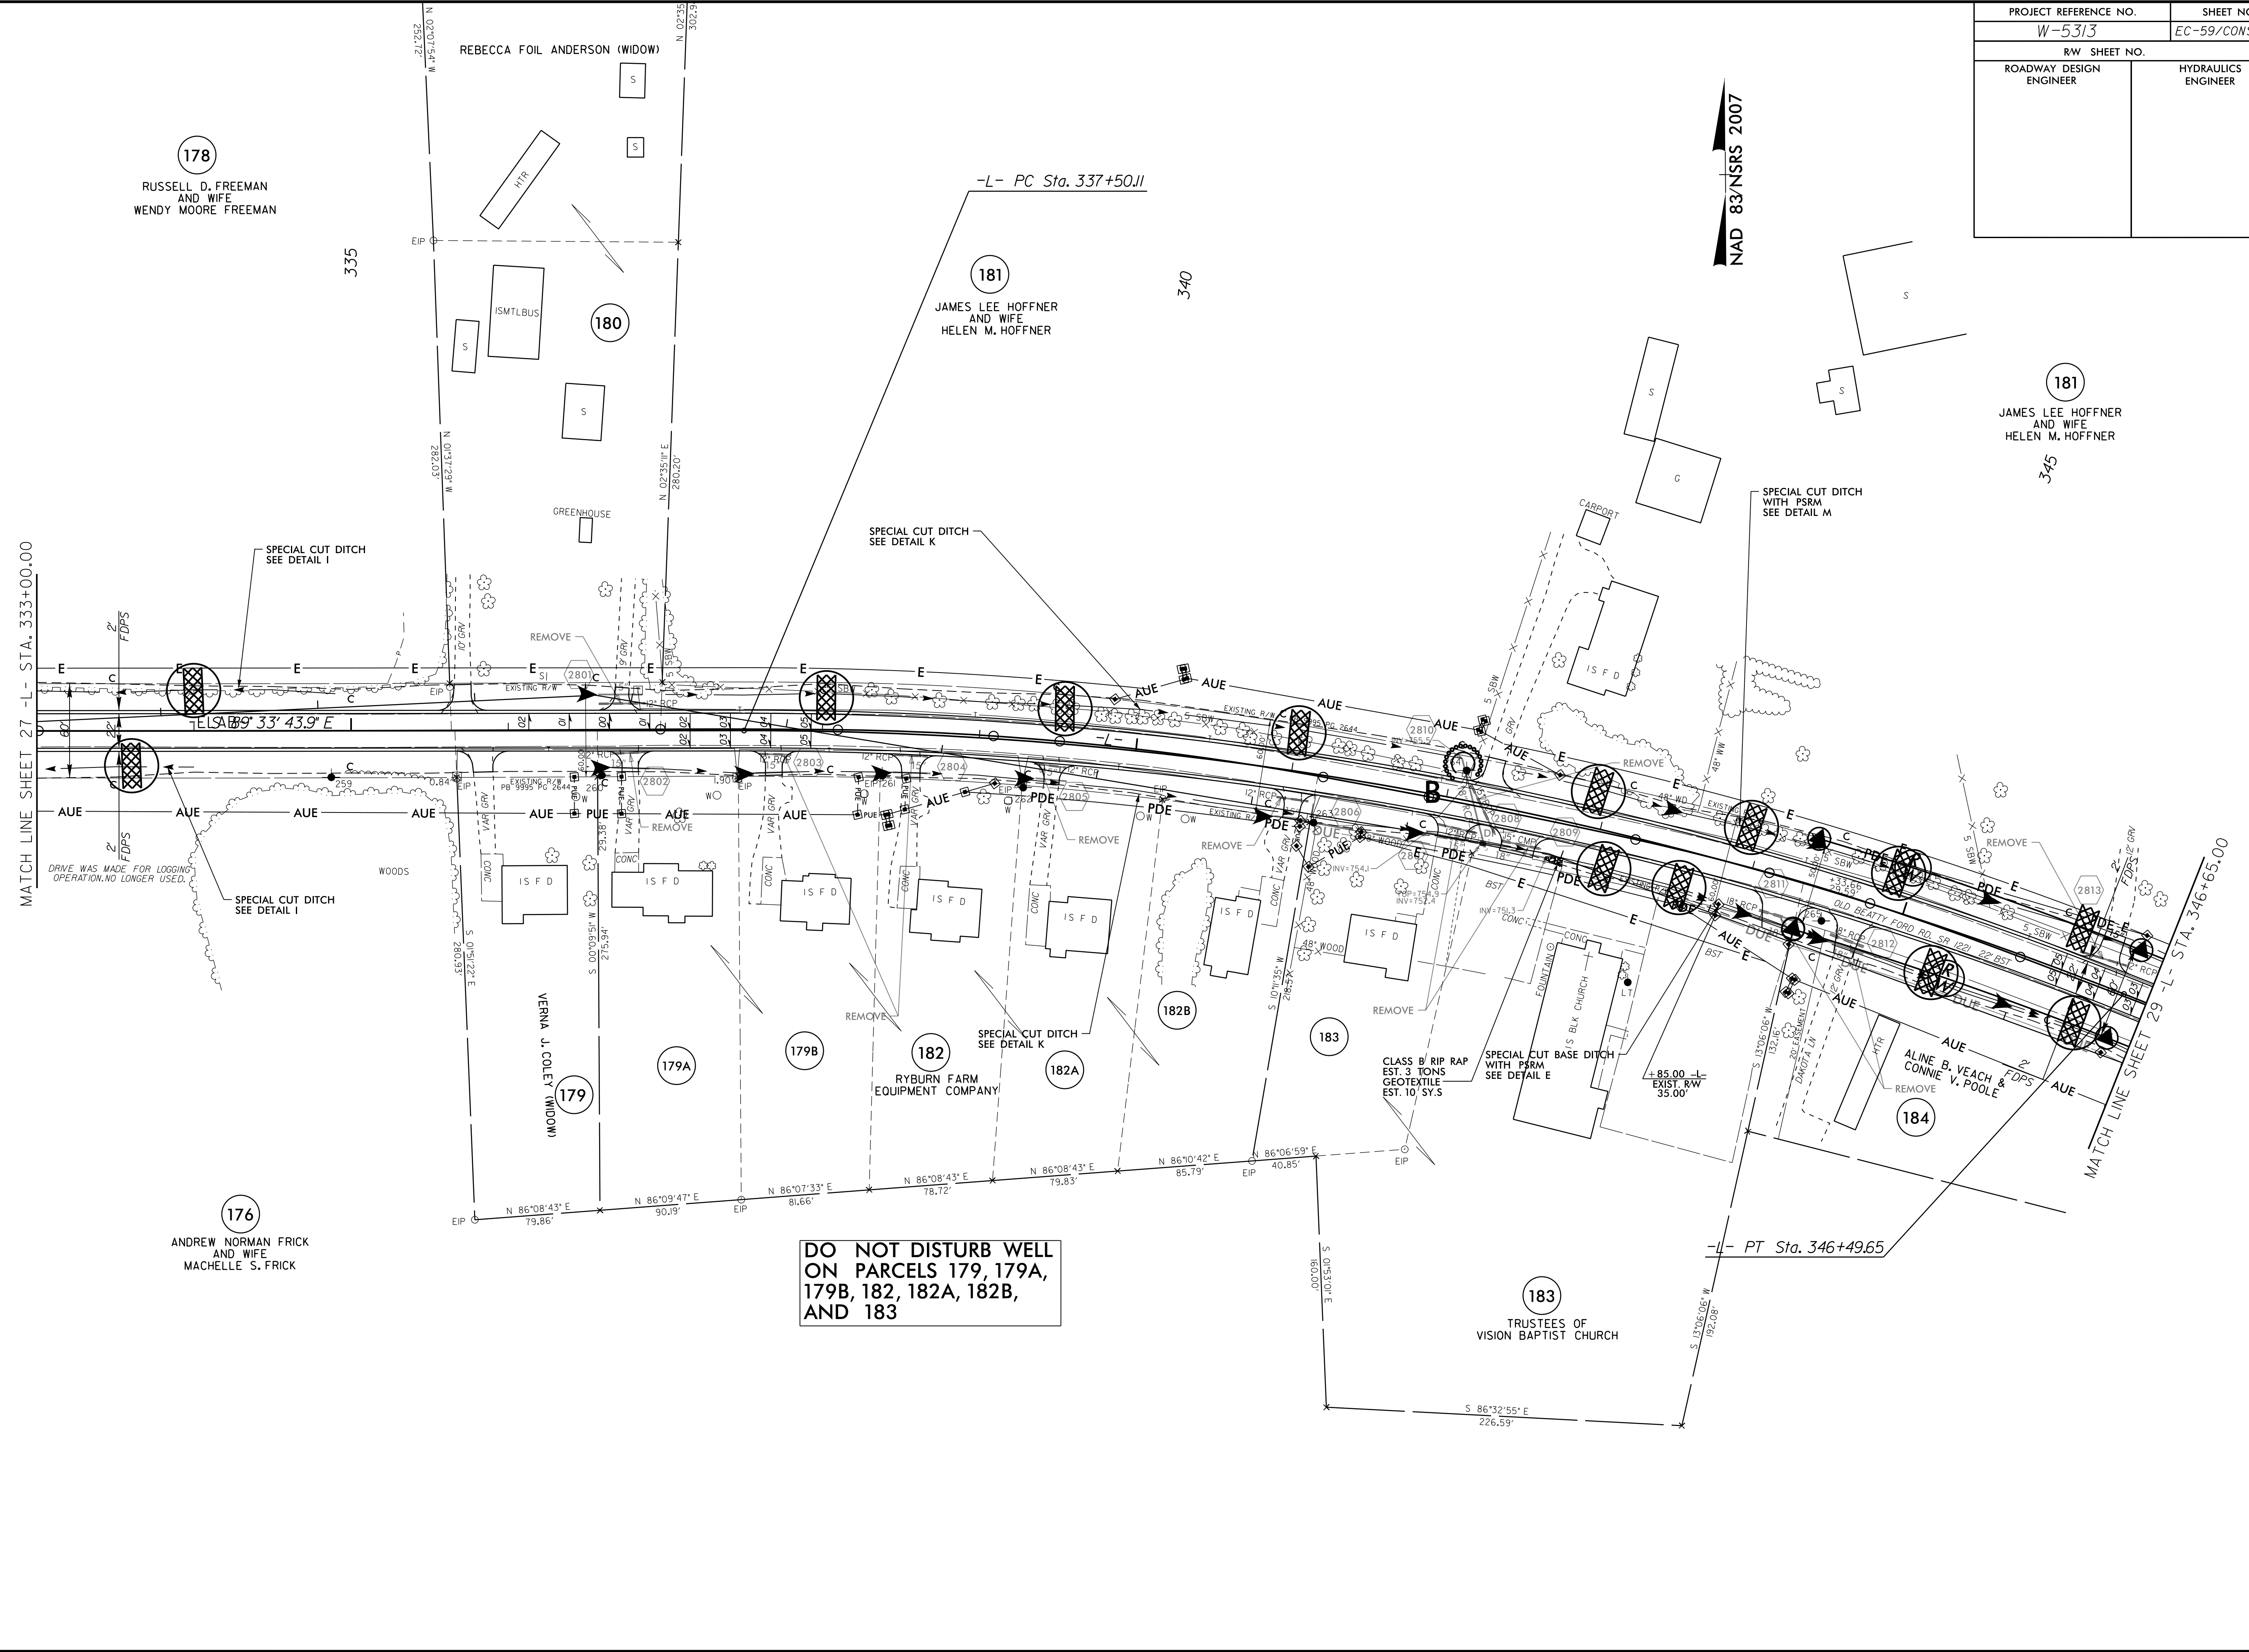

02-MAY-2016 12:21
 C:\Users\jfrick\Documents\Projects\W-5313\EC-psh-sh28.dgn
 jfrick