


PROJECT REFERENCE NO.	SHEET NO.
W-5313	EC-61/CONST.30
RW SHEET NO.	
ROADWAY DESIGN ENGINEER	HYDRAULICS ENGINEER

NAD 83/NSRS 2007

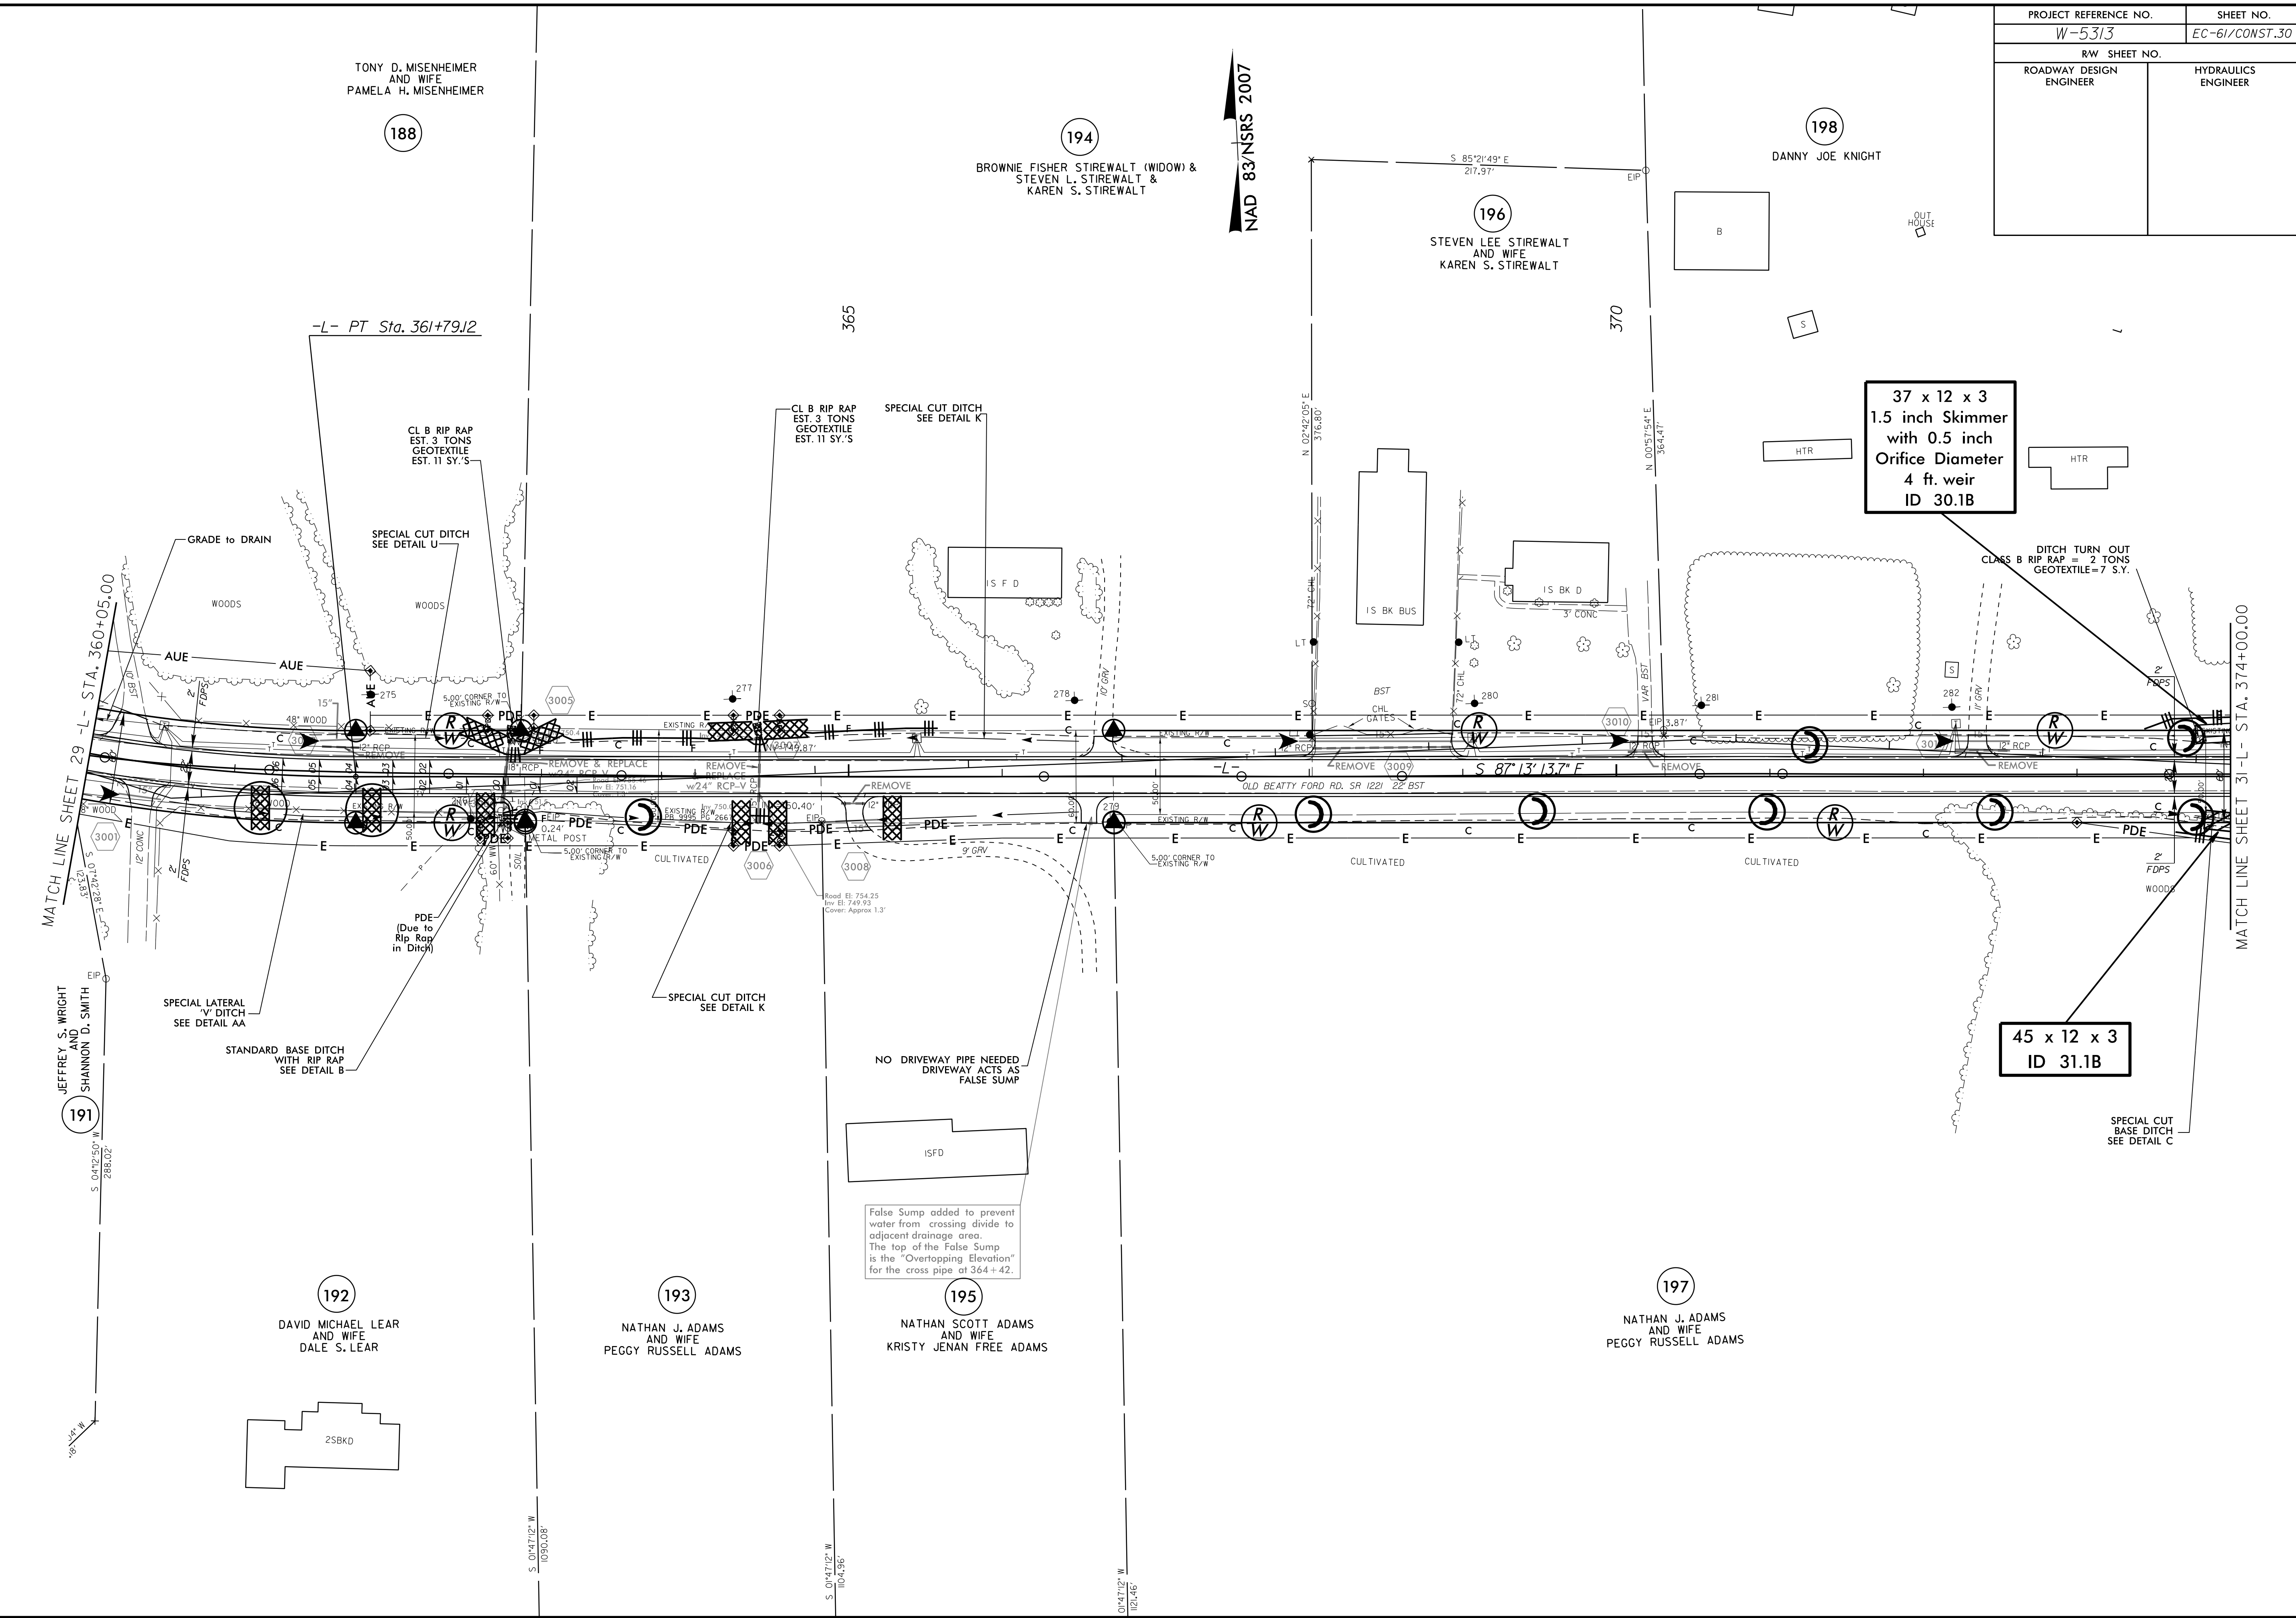

02-MAY-2016 13:01  
 C:\Users\psh\Documents\Projects\W-5313-EC-psh.stn\30.dgn  
 P:\Projects\W-5313-EC-psh\30.dgn  
 P:\Projects\W-5313-EC-psh\30.dgn