


| | |
|-------------------------|---------------------|
| PROJECT REFERENCE NO. | SHEET NO. |
| W-5313 | EC-63/CONST.32 |
| RW SHEET NO. | |
| ROADWAY DESIGN ENGINEER | HYDRAULICS ENGINEER |

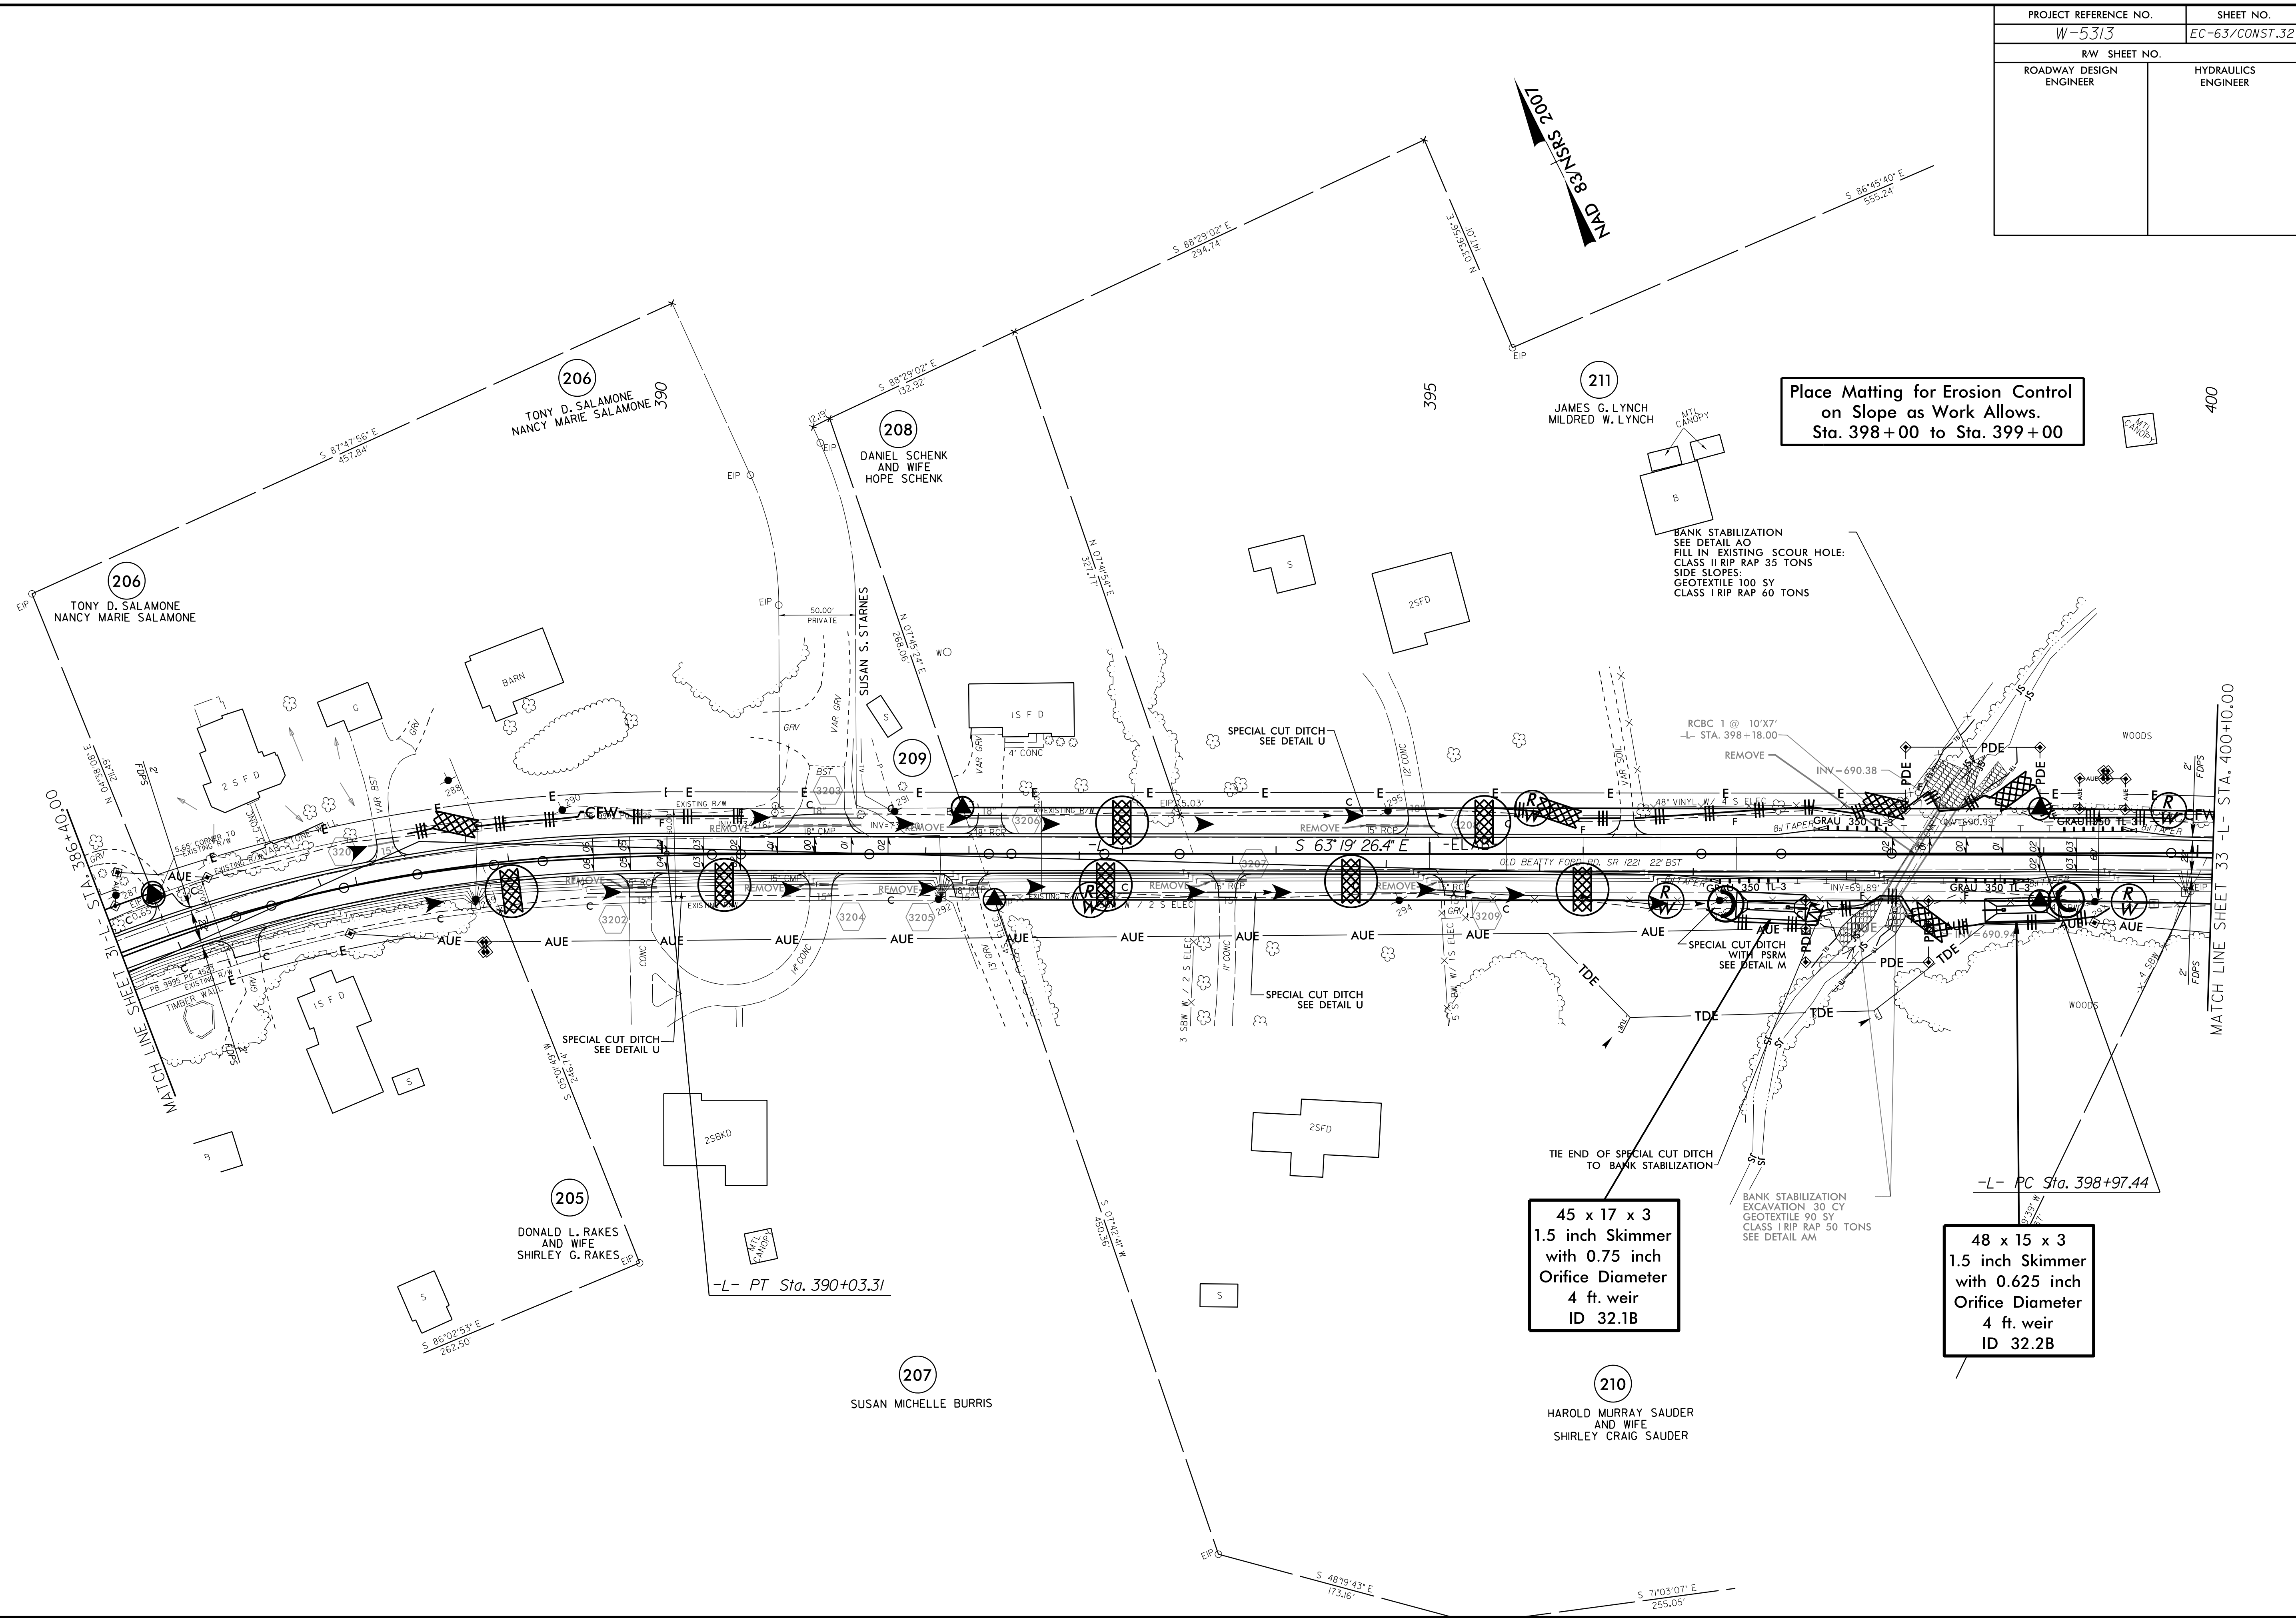

03 JUN 2016 15:33
 C:\Users\psh\OneDrive\Documents\W-5313_EC.psh.st.32.dgn
 PSH/2/18