


PROJECT REFERENCE NO.	SHEET NO.
W-5313	EC-65/CONST.34
RW SHEET NO.	
ROADWAY DESIGN ENGINEER	HYDRAULICS ENGINEER

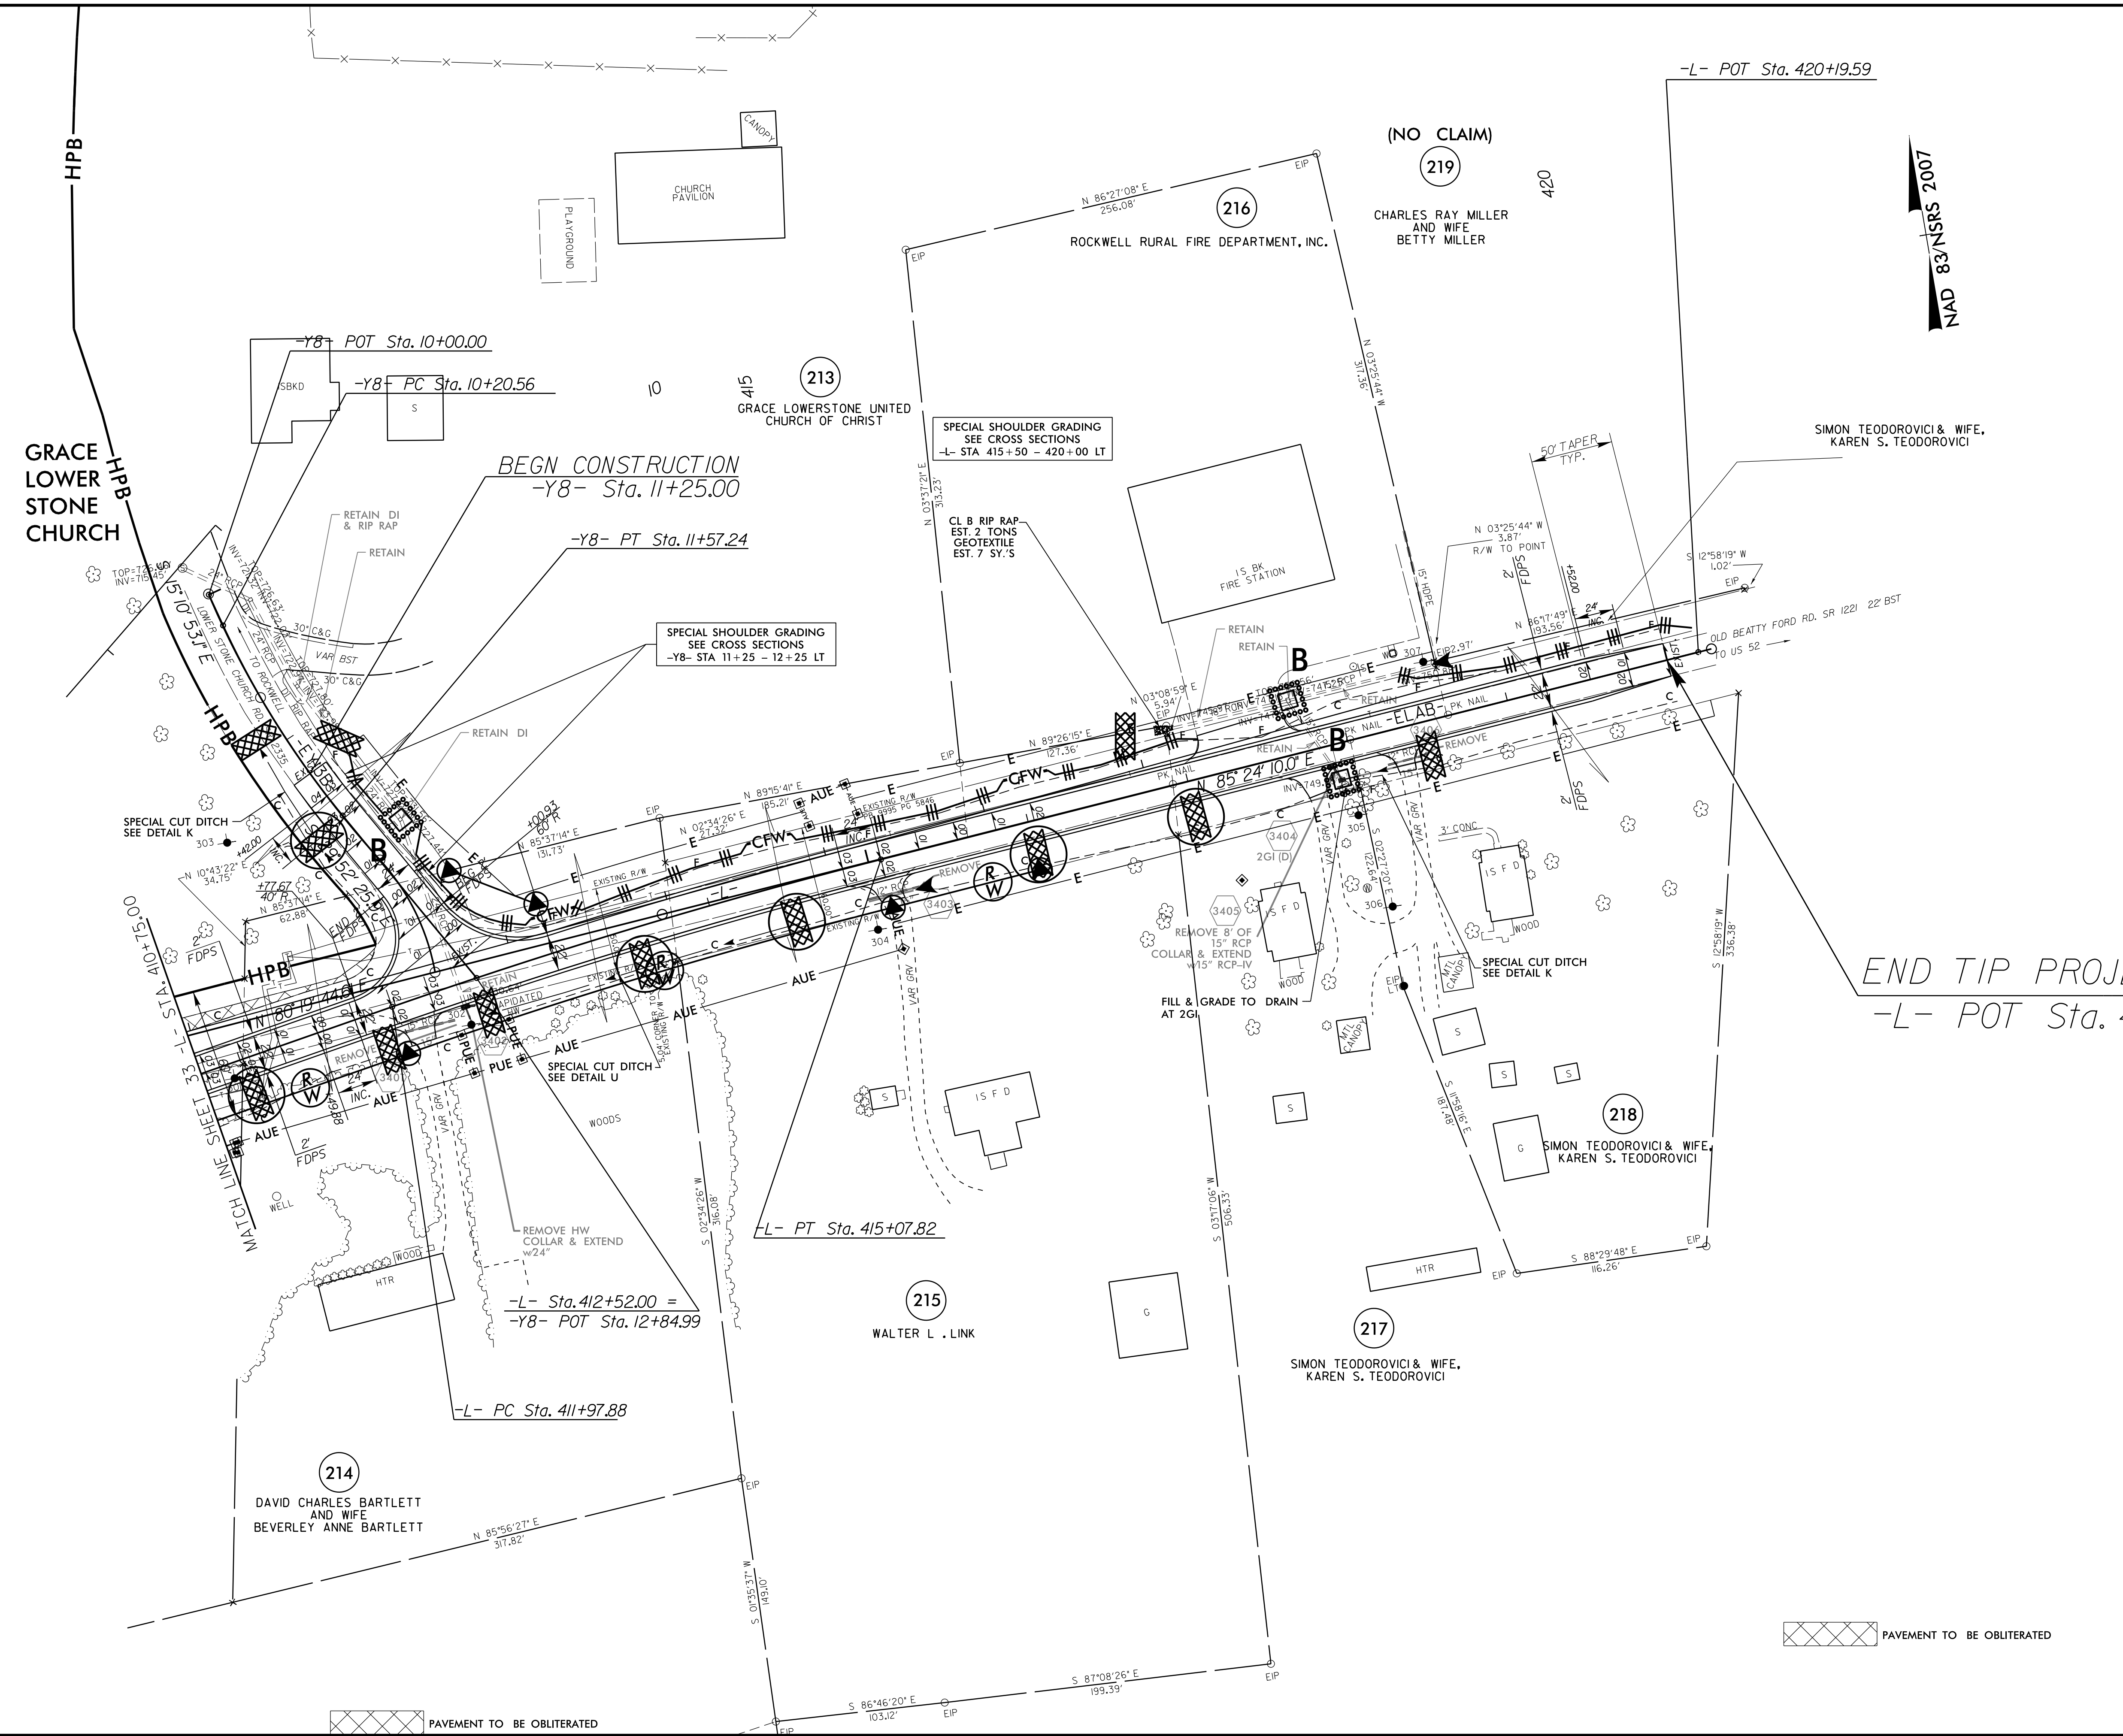

END TIP PROJECT W-5313  
 -L- POT Sta. 420+00.00

13-MAY-2016 10:19  
 C:\Users\jgordon\Documents\W-5313\_EC-psht-sh34.dgn  
 jgordon