



APPROVED: Ronald W. King  
13E7AF7B8A4448...  
 DATE: 5/3/2016 | 9:26 AM PT

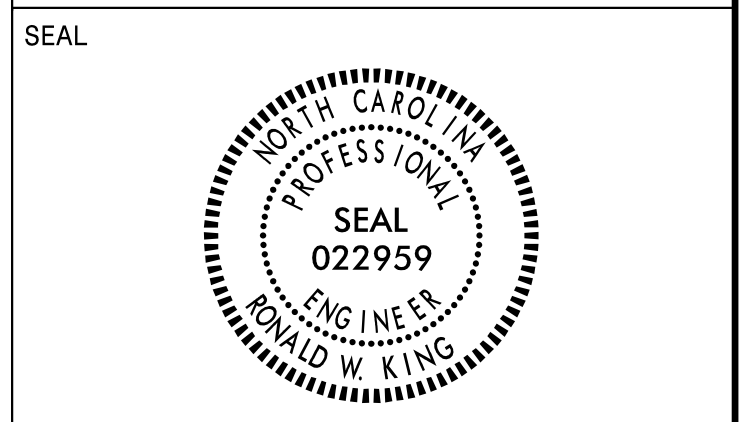


**DOCUMENT NOT CONSIDERED FINAL  
UNLESS ALL SIGNATURES COMPLETED**

401 QUANTITY REQ'D 2

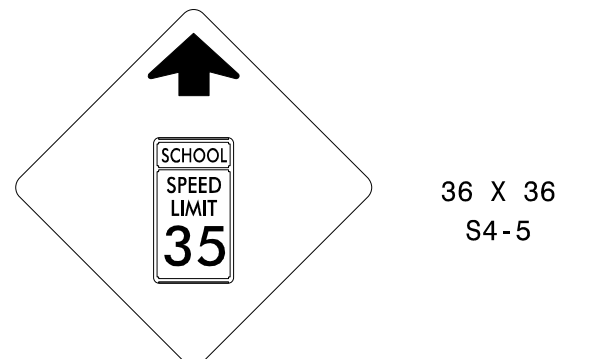


36 X 36  
S4-5  
YELLOW/GREEN REFLECTIVE SHEETING  
ONE "U" POST PER SIGN

406 QUANTITY REQ'D 6

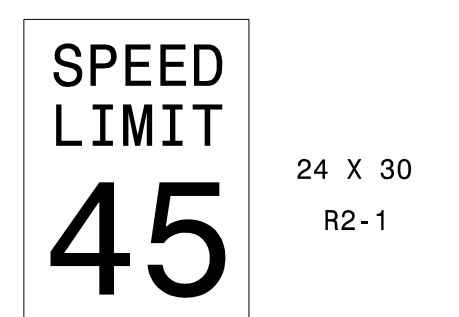


24 X 30  
R2-1  
ONE "U" POST PER SIGN

411 QUANTITY REQ'D 2

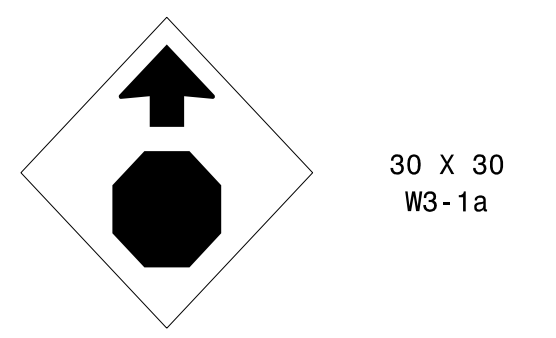


30 X 30  
W3-1a  
ONE "U" POST PER SIGN

416 QUANTITY REQ'D 4

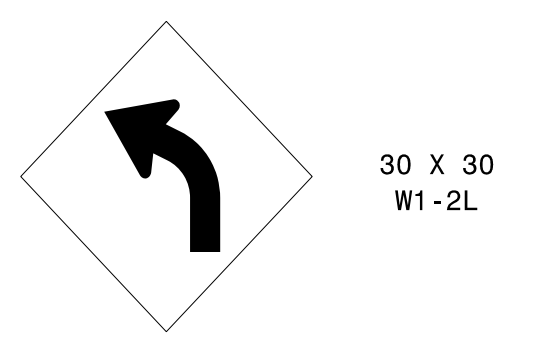


30 X 30  
W1-2L  
ONE "U" POST PER SIGN

421 QUANTITY REQ'D 2

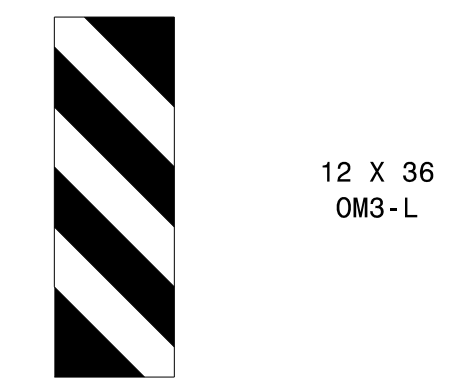


12 X 36  
OM3-L  
ONE "U" POST PER SIGN

426 QUANTITY REQ'D 1

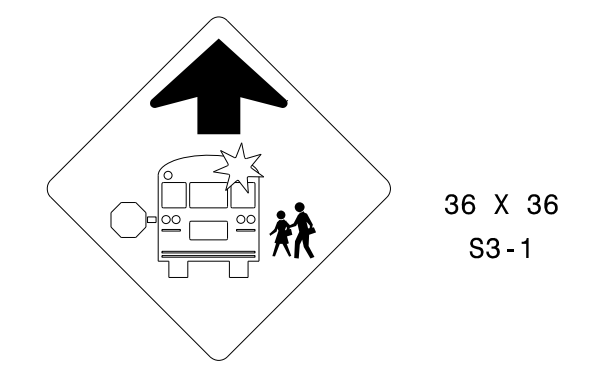


36 X 36  
S3-1  
ONE "U" POST PER SIGN

402 QUANTITY REQ'D 2

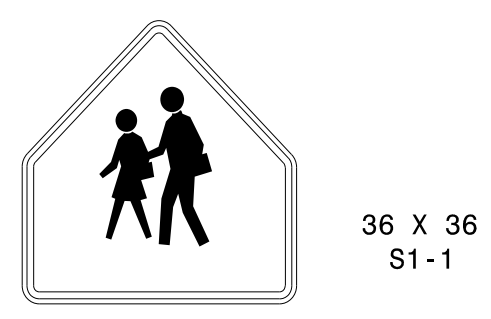

36 X 36  
S1-1  
YELLOW/GREEN REFLECTIVE SHEETING  
ONE "U" POST PER SIGN

407 QUANTITY REQ'D 2

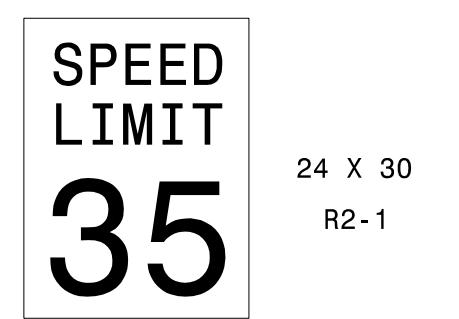

24 X 30  
R2-1  
ONE "U" POST PER SIGN

412 QUANTITY REQ'D 4




18 X 6  
R1-3P  
MOUNT BELOW SIGN 405  
IN 4 INSTALLATIONS

417 QUANTITY REQ'D 8




18 X 18  
W13-1  
MOUNT BELOW SIGN 416  
IN 3 INSTALLATIONS  
MOUNT BELOW SIGN 422  
IN 3 INSTALLATIONS  
MOUNT BELOW SIGN 423  
IN 2 INSTALLATIONS

422 QUANTITY REQ'D 4

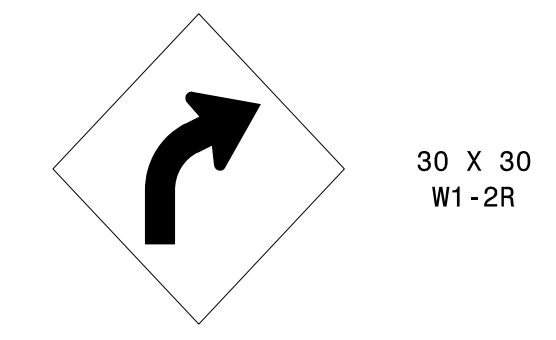

30 X 30  
W1-2R  
ONE "U" POST PER SIGN

427 QUANTITY REQ'D 1

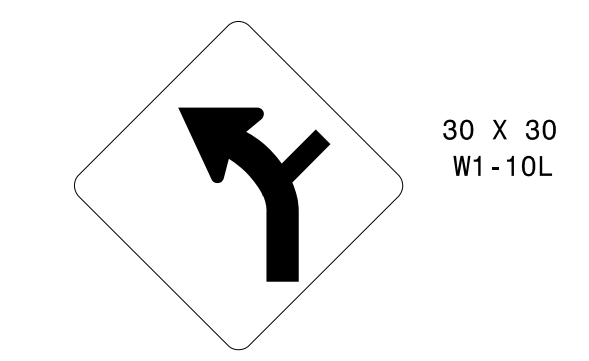


30 X 30  
W1-10L  
ONE "U" POSTS PER SIGN

403 QUANTITY REQ'D 4




24 X 18  
S4-3P  
MOUNT ABOVE SIGN 407  
IN 2 INSTALLATIONS  
MOUNT BELOW SIGN 402  
IN 2 INSTALLATIONS

408 QUANTITY REQ'D 2

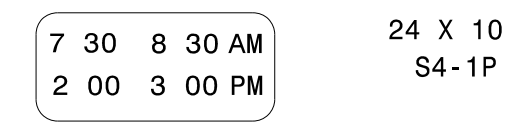

24 X 10  
S4-1P  
MOUNT BELOW SIGN 407  
IN 2 INSTALLATIONS

413 QUANTITY REQ'D 1

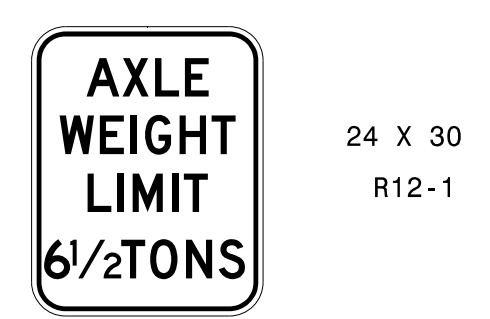


24 X 30  
R12-1  
ONE "U" POST PER SIGN

418 QUANTITY REQ'D 20




18 X 24  
W1-8L  
ONE "U" POST PER SIGN

423 QUANTITY REQ'D 2

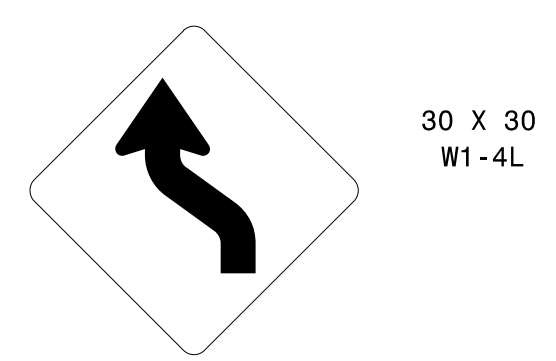


30 X 30  
W1-4L  
ONE "U" POSTS PER SIGN

428 QUANTITY REQ'D 2

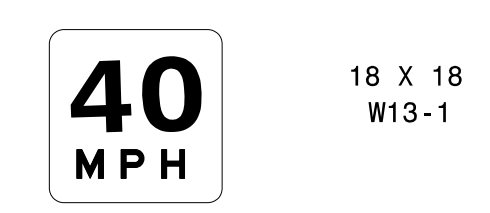


18 X 18  
W13-1  
MOUNT BELOW SIGN 427  
IN 1 INSTALLATIONS  
MOUNT BELOW SIGN 429  
IN 1 INSTALLATIONS

404 QUANTITY REQ'D 2

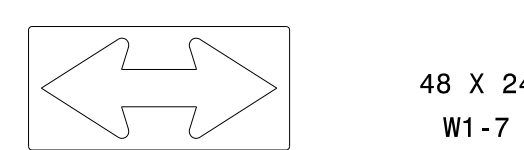


48 X 24  
W1-7  
ONE "U" POST PER SIGN

409 QUANTITY REQ'D 1

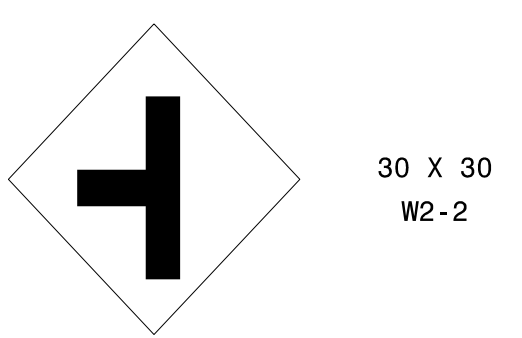


30 X 30  
W2-2  
ONE "U" POST PER SIGN

414 QUANTITY REQ'D 1

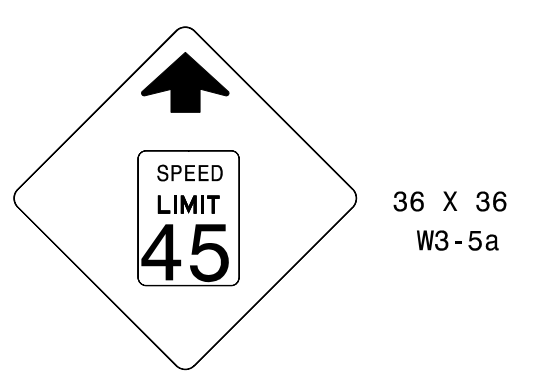


36 X 36  
W3-5a  
ONE "U" POST PER SIGN

419 QUANTITY REQ'D 20

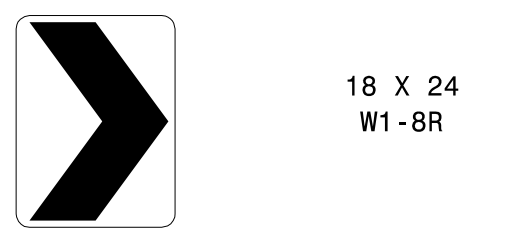


18 X 24  
W1-8R  
ONE "U" POST PER SIGN

424 QUANTITY REQ'D 2

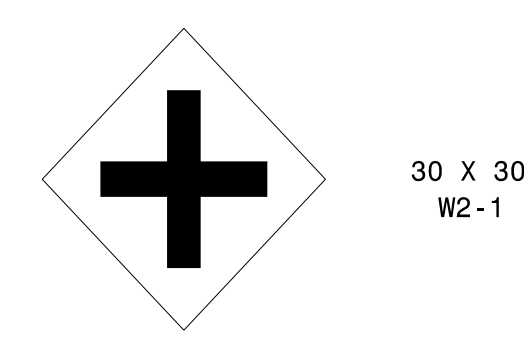

30 X 30  
W2-1  
ONE "U" POSTS PER SIGN

429 QUANTITY REQ'D 1

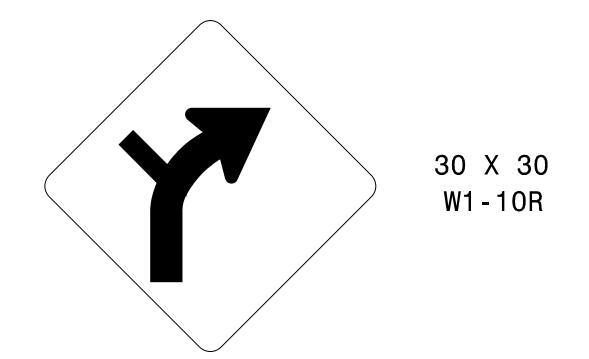


30 X 30  
W1-10R  
ONE "U" POSTS PER SIGN

405 QUANTITY REQ'D 22




36 X 36  
R1-1  
ONE "U" POST PER SIGN

410 QUANTITY REQ'D 3

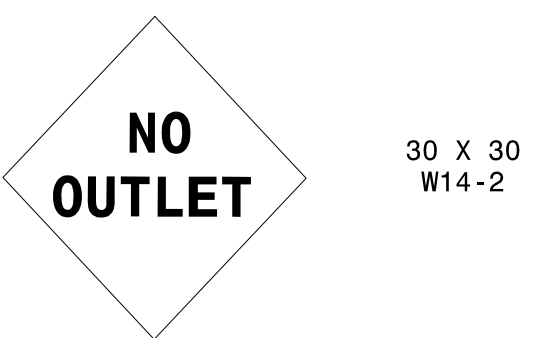


30 X 30  
W14-2  
ONE "U" POST PER SIGN

415 QUANTITY REQ'D 8

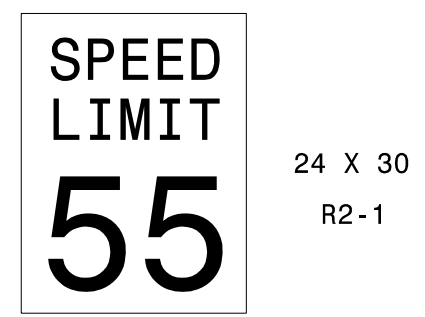

24 X 30  
R2-1  
ONE "U" POST PER SIGN

420 QUANTITY REQ'D 2

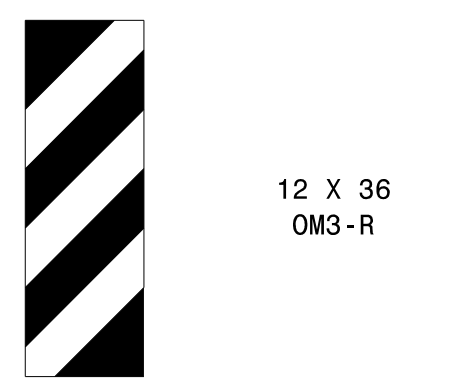

12 X 36  
OM3-R  
ONE "U" POST PER SIGN

425 QUANTITY REQ'D 2



18 X 18  
W13-1  
MOUNT BELOW SIGN 424  
IN 2 INSTALLATIONS

**TYPE "E" SIGNS**

5/3/2016 P:\Projects-W\5313-Traffic\Signing\CADD\Signing Layout Plans\W-5313 PLAN SHEETS.dgn