


MAD 8/25/16 2:07 PM

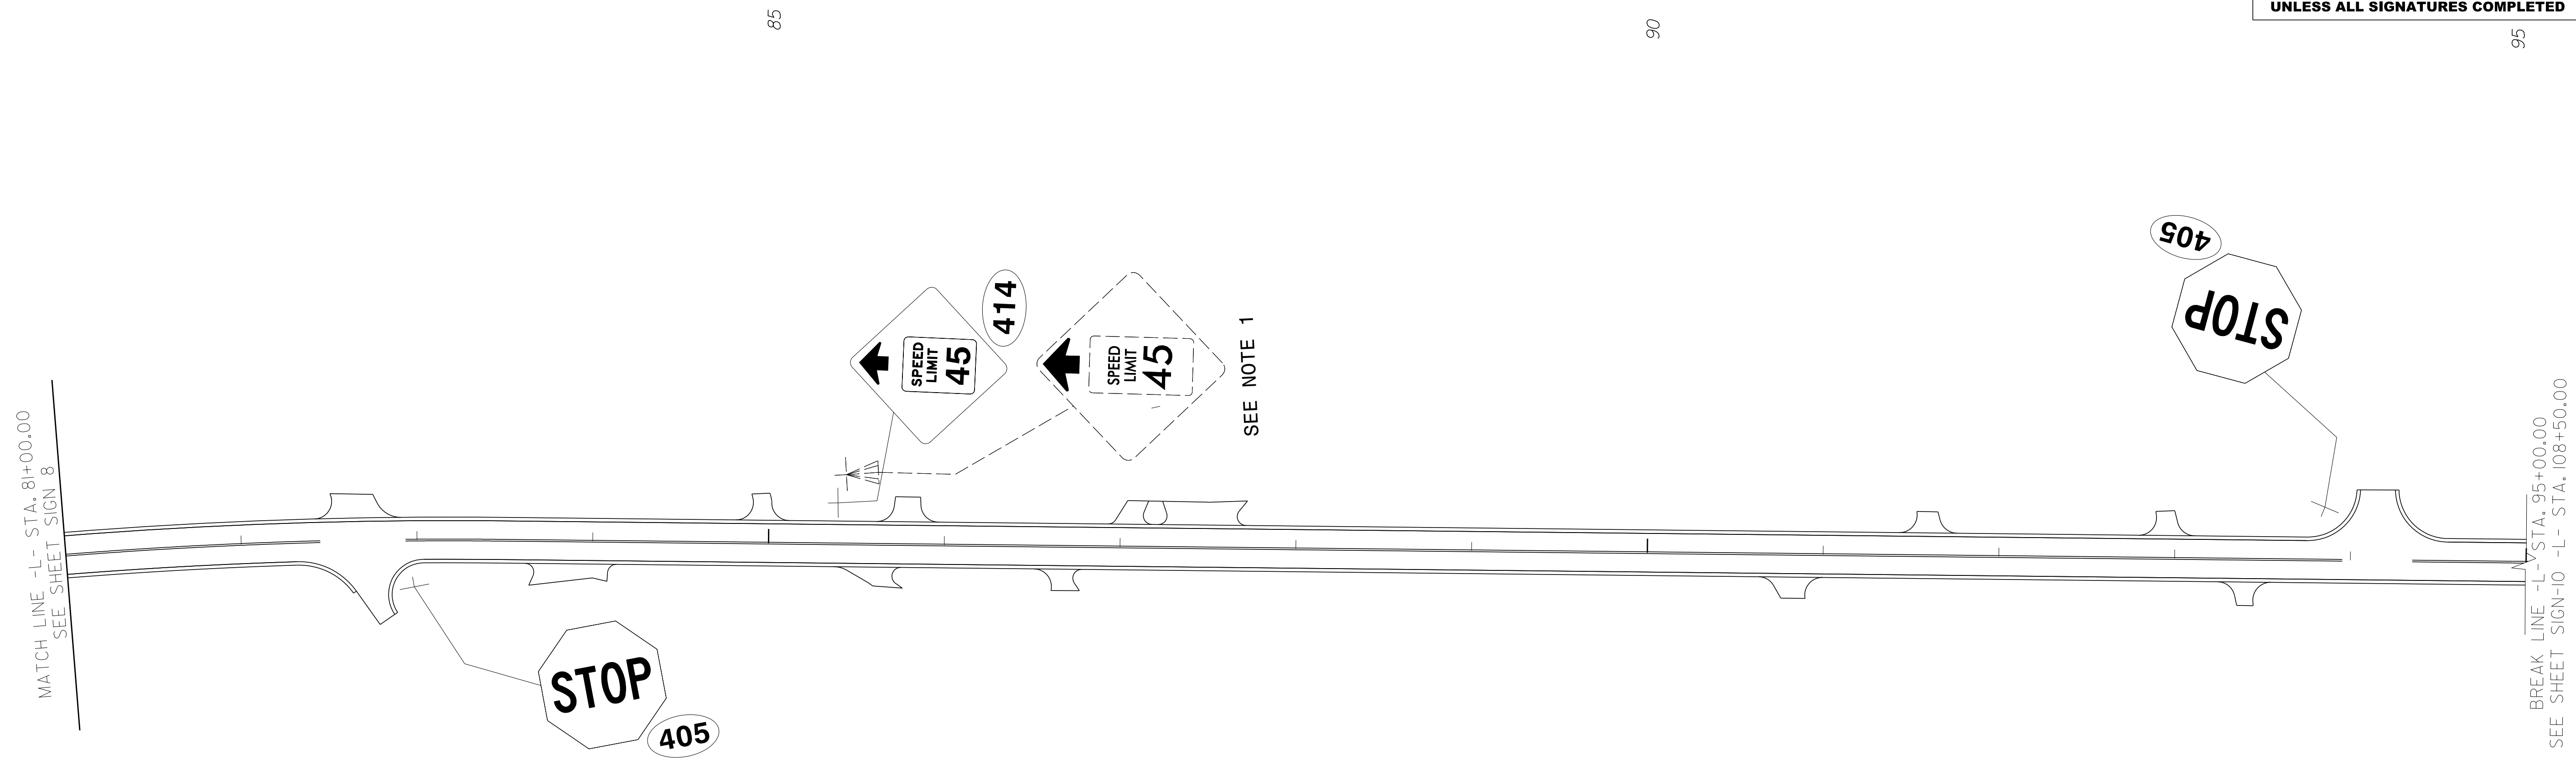

SEE NOTE 1

MATCH LINE -L- STA. 81+00.00  
SEE SHEET SIGN 8

BREAK LINE -L- STA. 95+00.00  
SEE SHEET SIGN-10 -L- STA. 108+50.00

**PAY ITEM NOTES**

- |   |                                    |
|---|------------------------------------|
| 1 | DISPOSAL OF SIGN SYSTEM, U-CHANNEL |
|---|------------------------------------|

**EXISTING & PROPOSED SIGNS  
STA. 81+00 TO 95+00**