
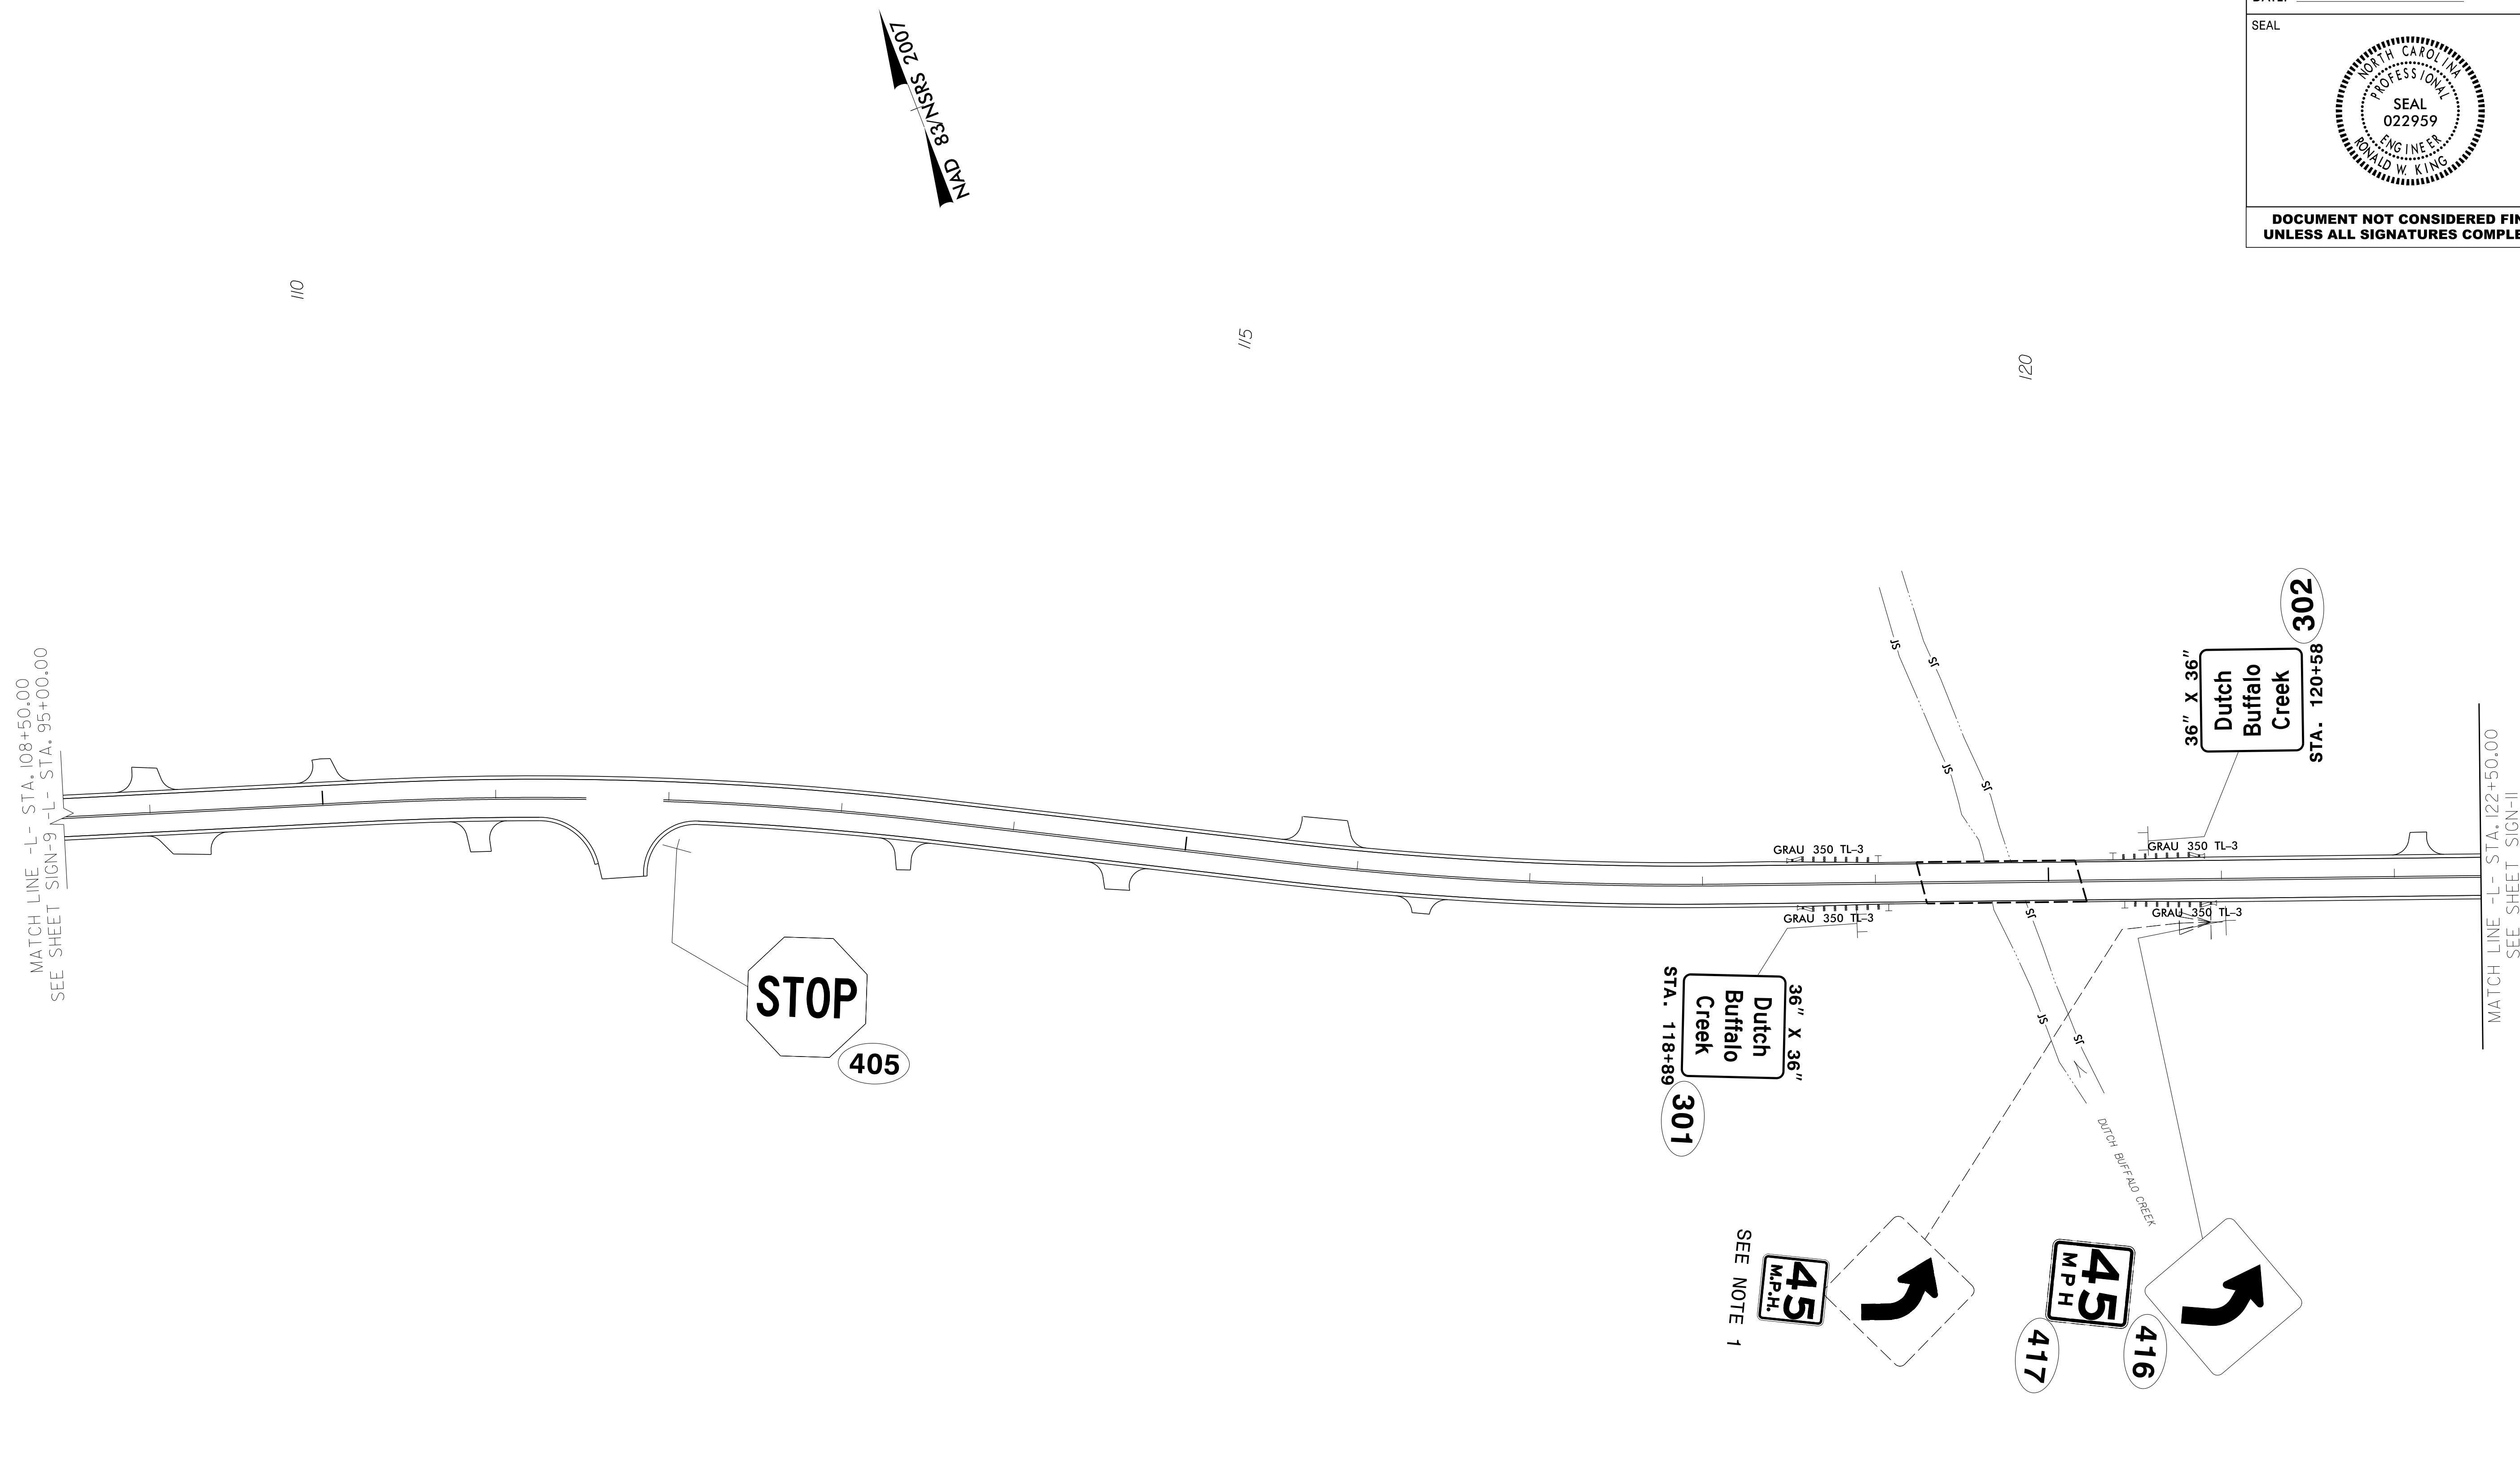


TIP NO. W-5313	SHEET NO. SIGN-10
Designed by: APPROVED: <i>Ronald W. King</i> <small>13E7AF7B8A4448...</small>	
DATE: 5/3/2016 9:26 AM PT	
SEAL	
	
DOCUMENT NOT CONSIDERED FINAL UNLESS ALL SIGNATURES COMPLETED	



PAY ITEM NOTES	
1	DISPOSAL OF SIGN SYSTEM, U-CHANNEL

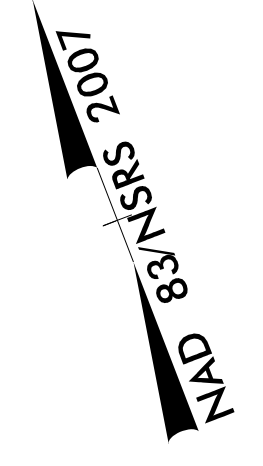
**EXISTING & PROPOSED SIGNS
STA. 108+50 TO 122+50**

5/3/2016
 P:\IP\Projects-W\5313\Traffic\Signing\CADD\Signing Layout Plans\W-5313_Sgn_SGN_SHT10.dgn
 User: rking

110

115

120

KAD 83/NSR 207


MATCH LINE -L- STA. 108+50.00
 SEE SHEET SIGN-9 -L- STA. 95+00.00

MATCH LINE -L- STA. 122+50.00
 SEE SHEET SIGN-11