


135

NAD 83/NRS 2007

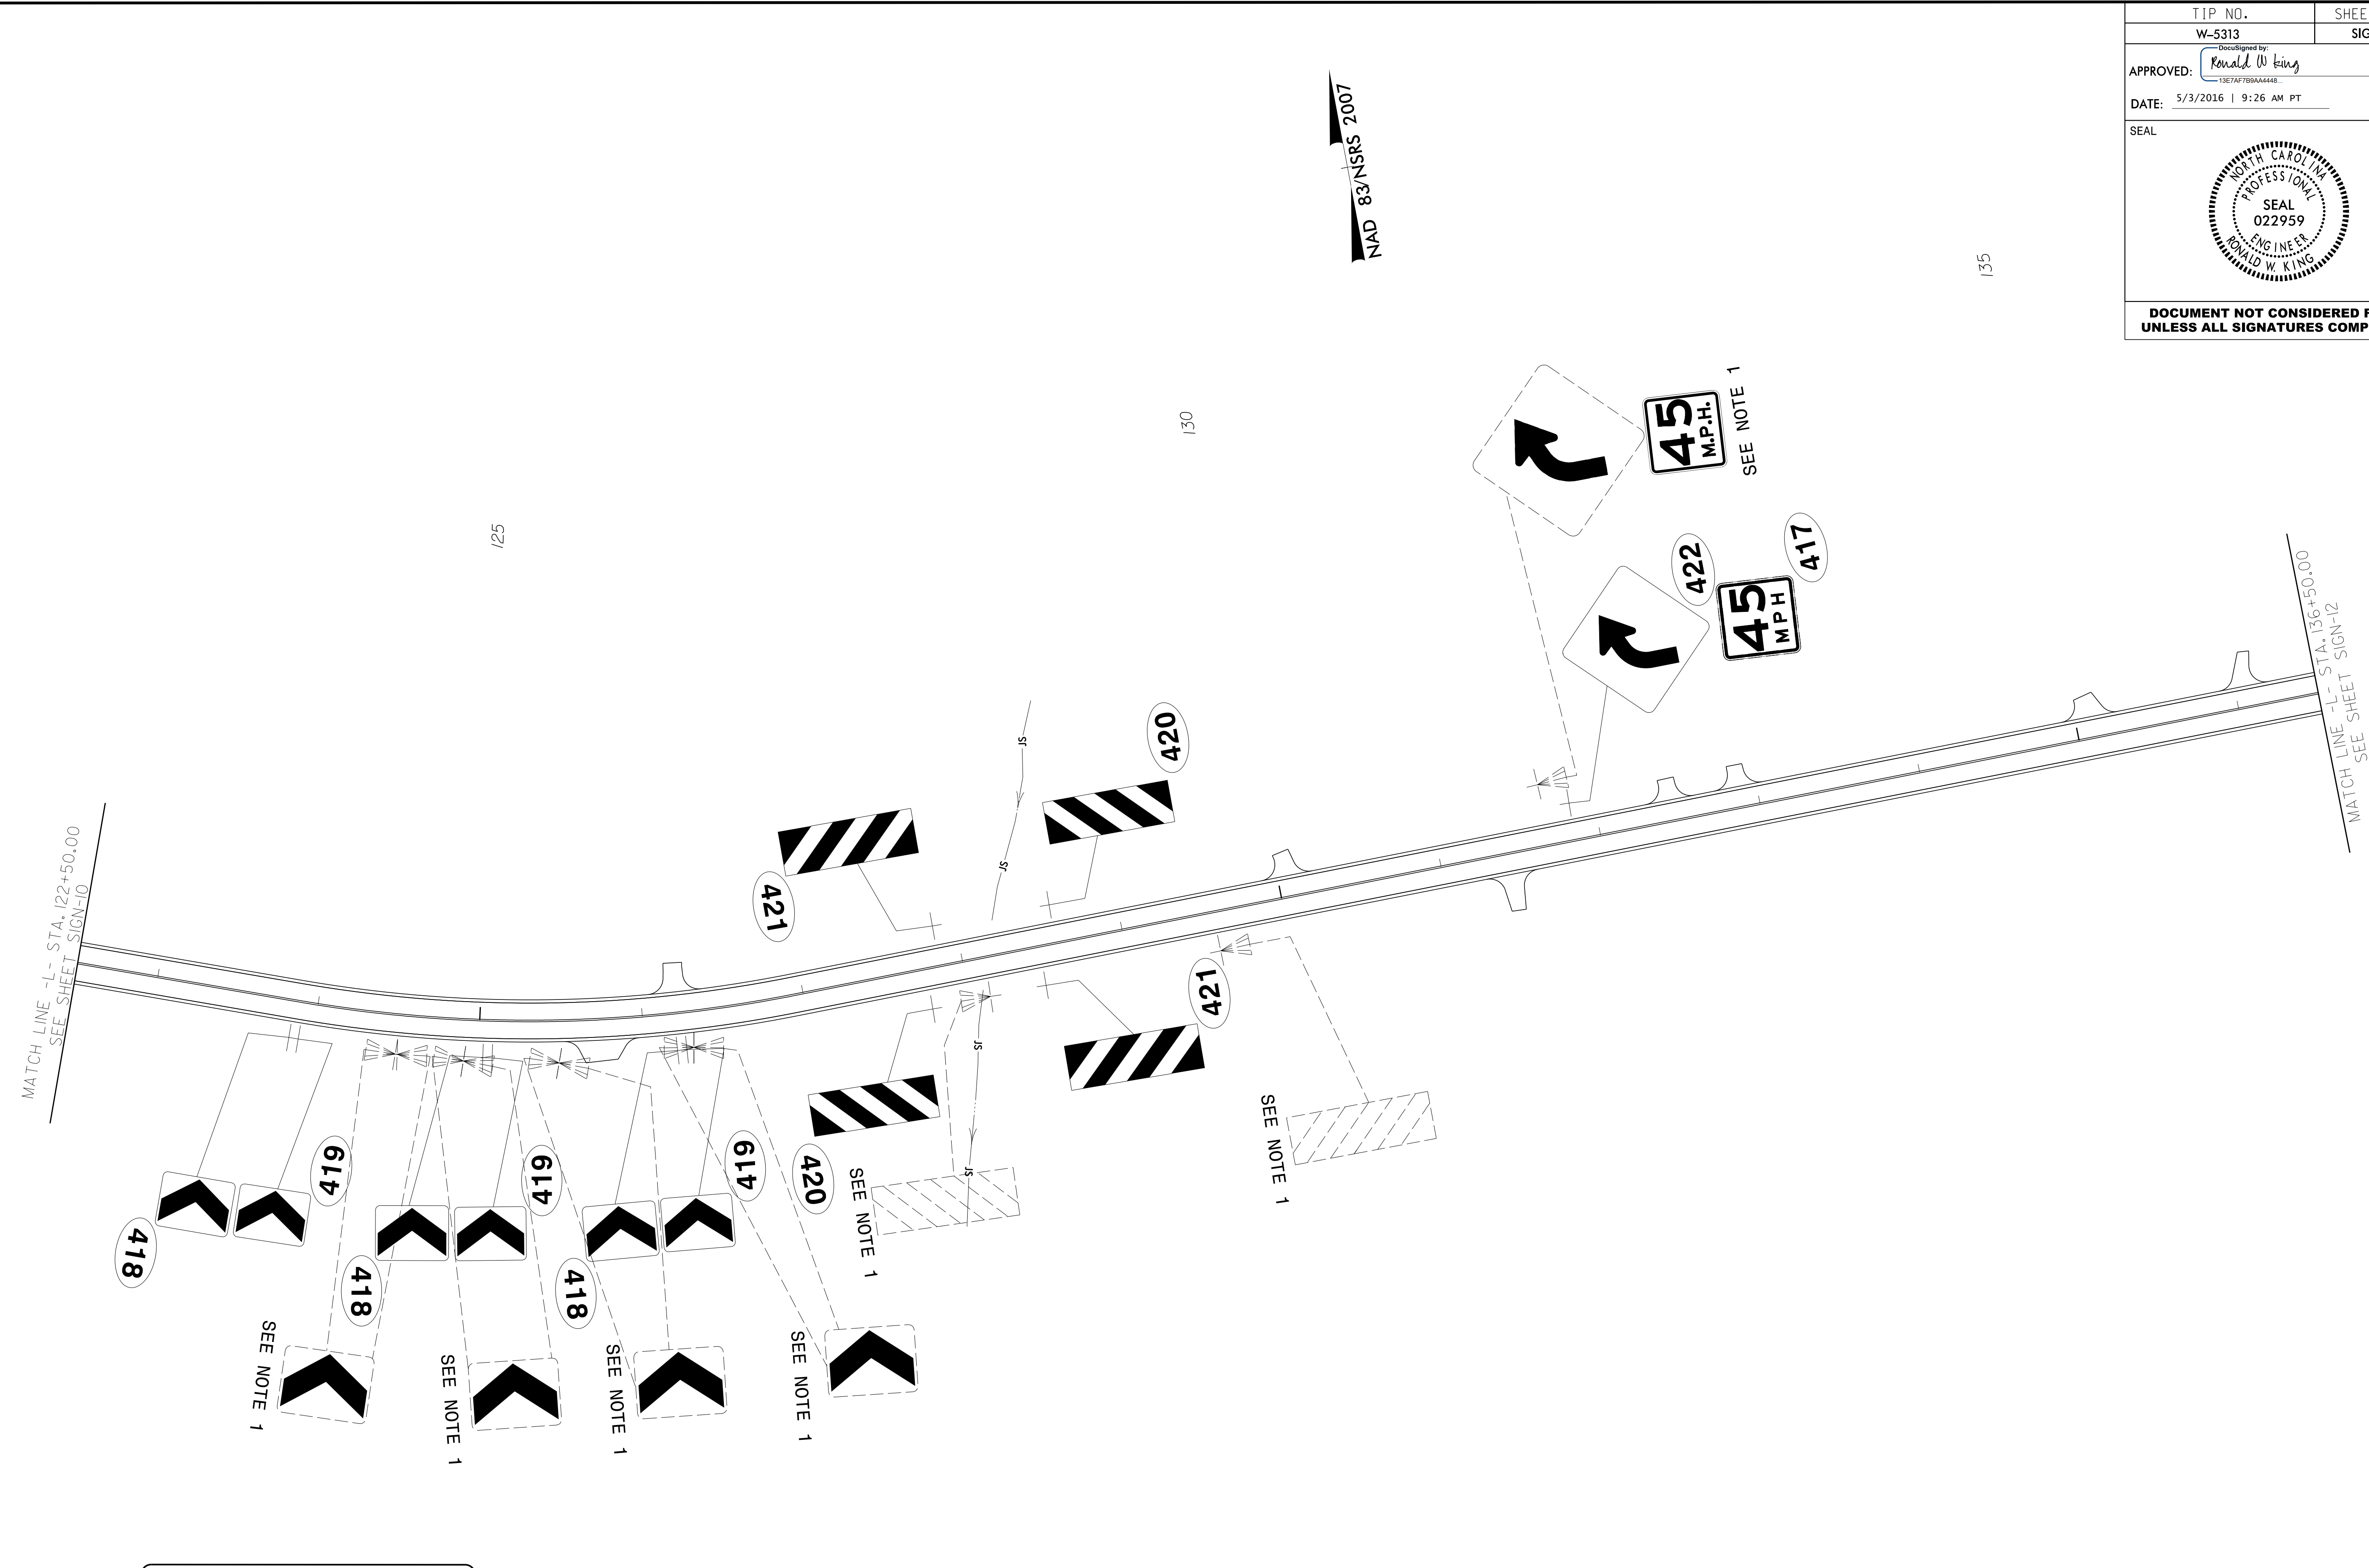

PAY ITEM NOTES

- | | |
|---|------------------------------------|
| 1 | DISPOSAL OF SIGN SYSTEM, U-CHANNEL |
|---|------------------------------------|

**EXISTING & PROPOSED SIGNS
STA. 122+50 TO 136+50**

5/3/2016
 P:\IP\Projects-W\5313\Traffic\Signing\CADD\Signing Layout Plans\W-5313_Sgn_SGN_SHT11.dgn
 User: rking