


NAD 83 NSRS 2007

MATCH LINE - L - STA. 136+50.00
SEE SHEET SIGN-11

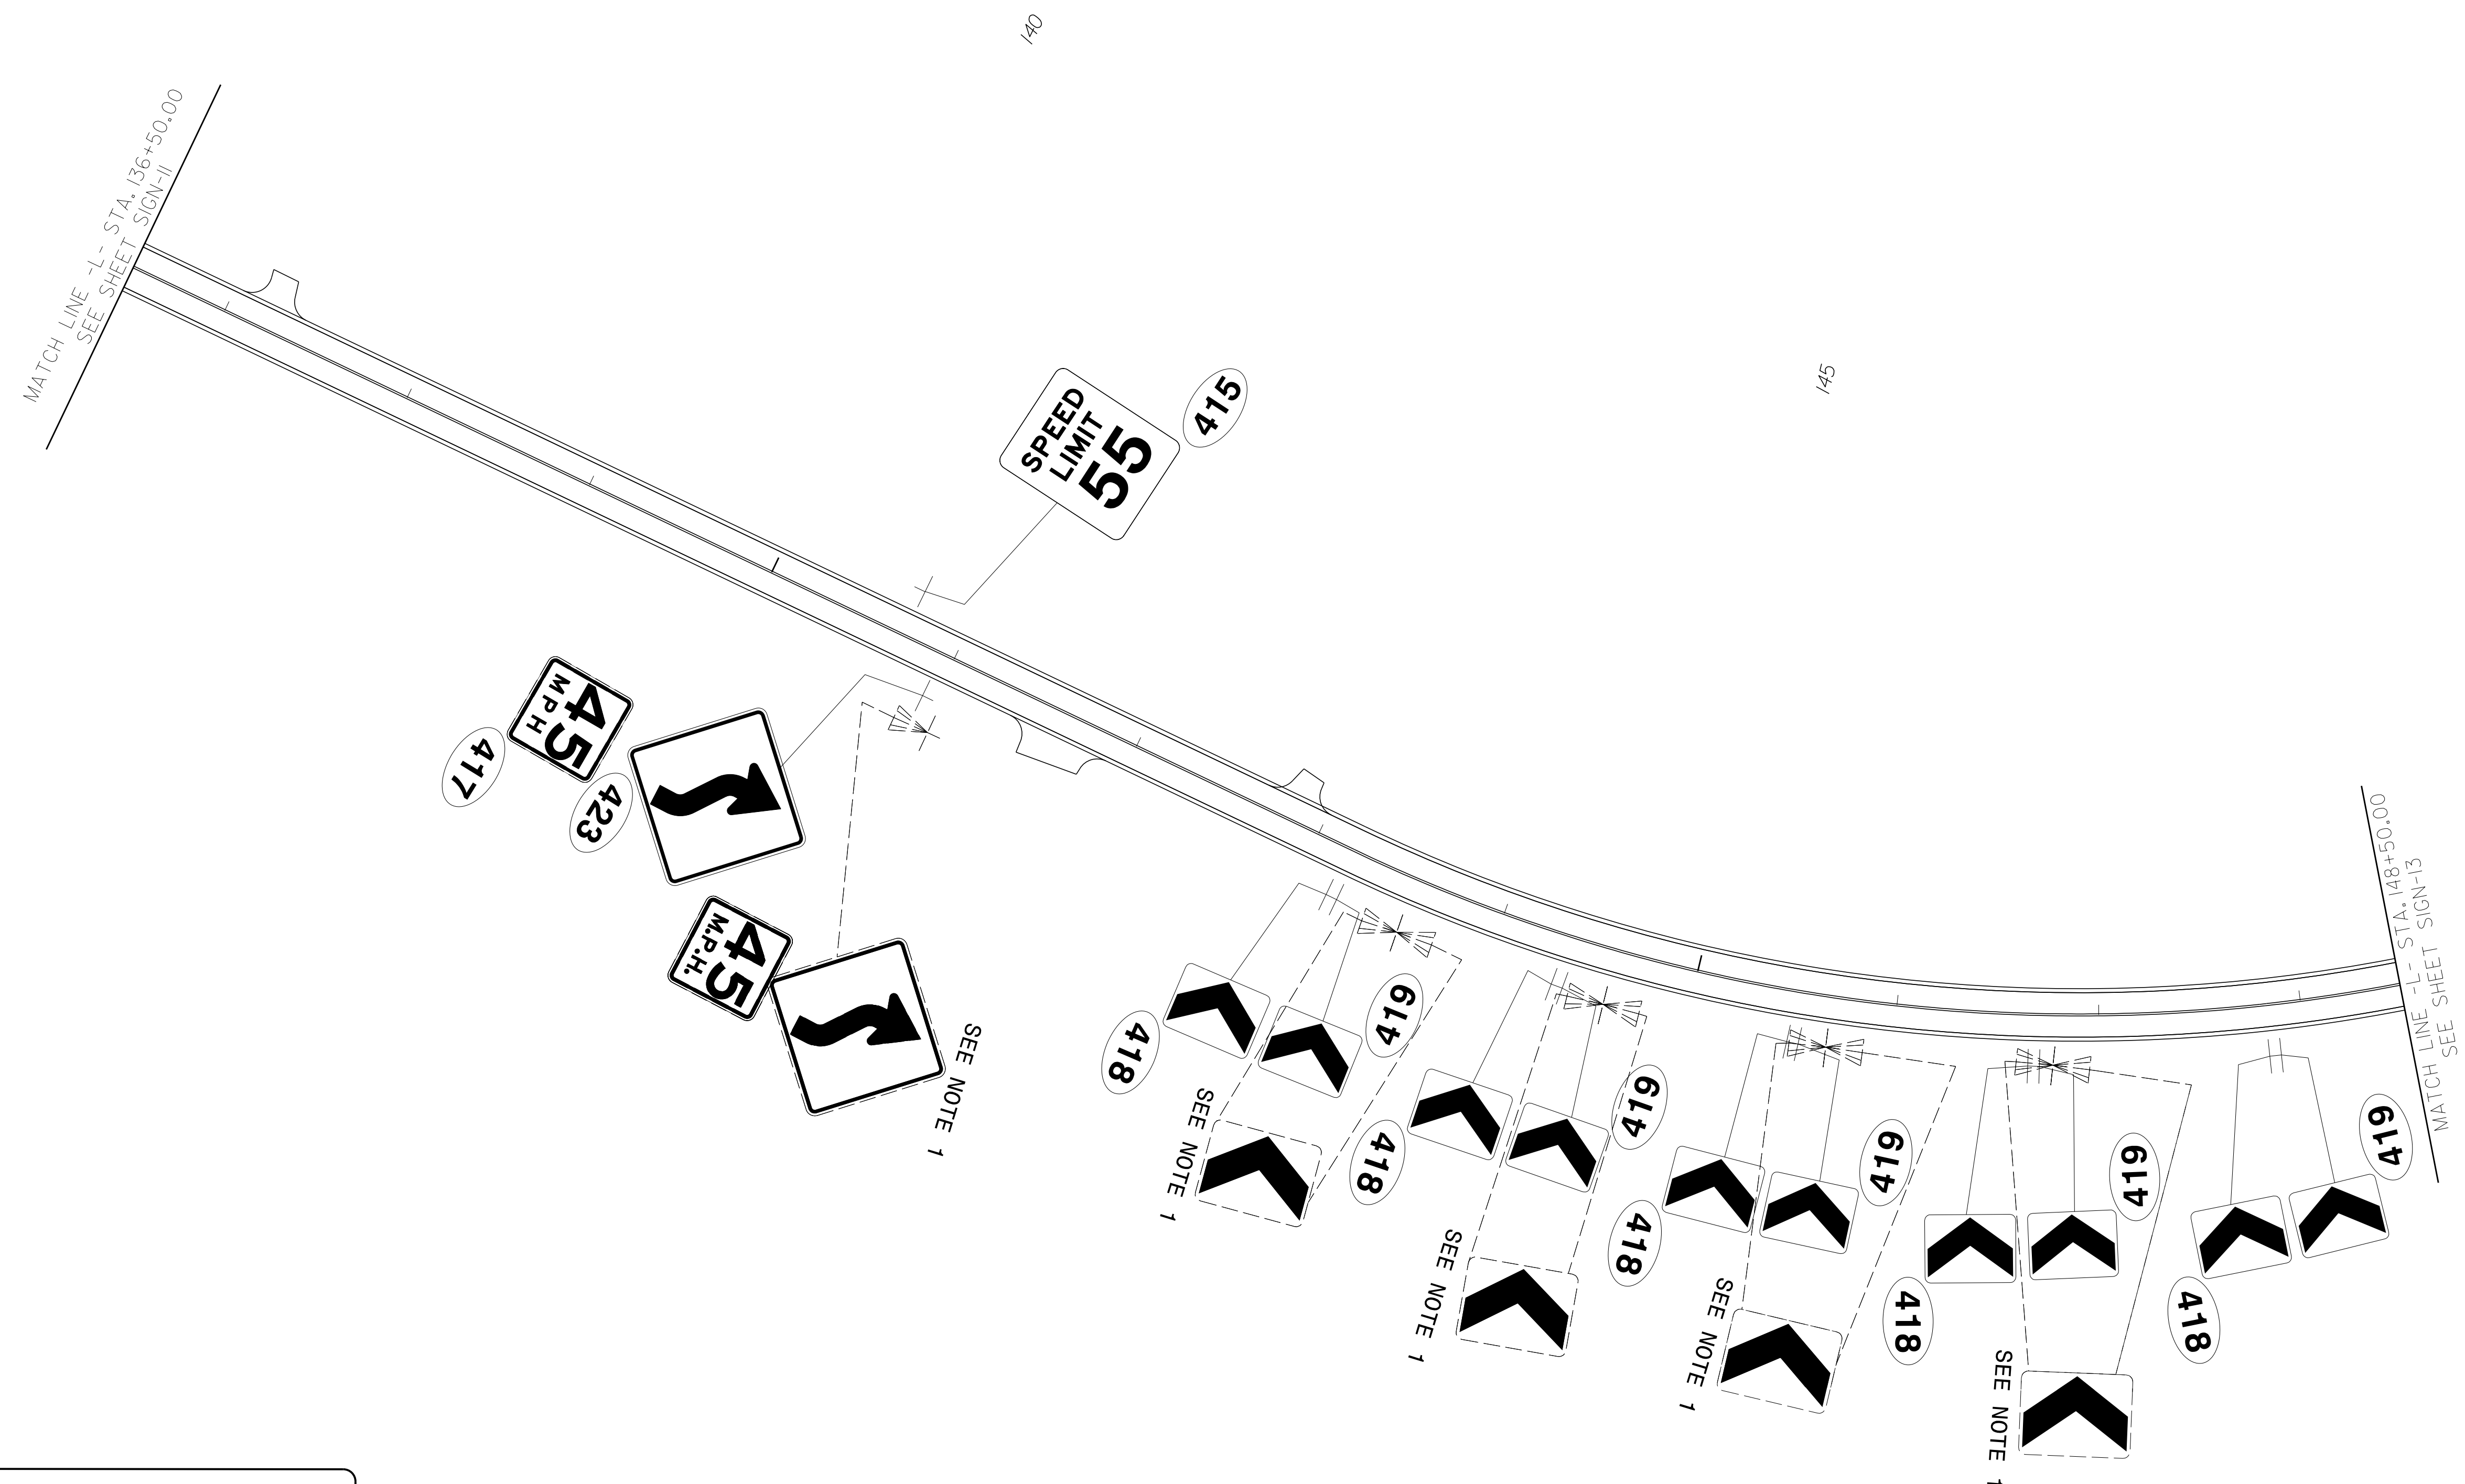

PAY ITEM NOTES

1	DISPOSAL OF SIGN SYSTEM, U-CHANNEL
---	------------------------------------

**EXISTING & PROPOSED SIGNS
STA. 136+50 TO 148+50**

5/3/2016
 P:\IP\Projects-W\5313\Traffic\Signing\CADD\Signing Layout Plans\W-5313_Sgn_SGN_SHT12.dgn
 User: rking