
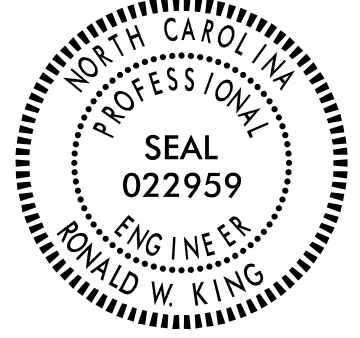


TIP NO. W-5313	SHEET NO. SIGN-14
Approved by: <i>Ronald W. King</i> <small>13E7AF7B8A4448...</small>	
DATE: 5/3/2016 9:26 AM PT	
SEAL	
	
DOCUMENT NOT CONSIDERED FINAL UNLESS ALL SIGNATURES COMPLETED	

NAD 83 NSRS 2007

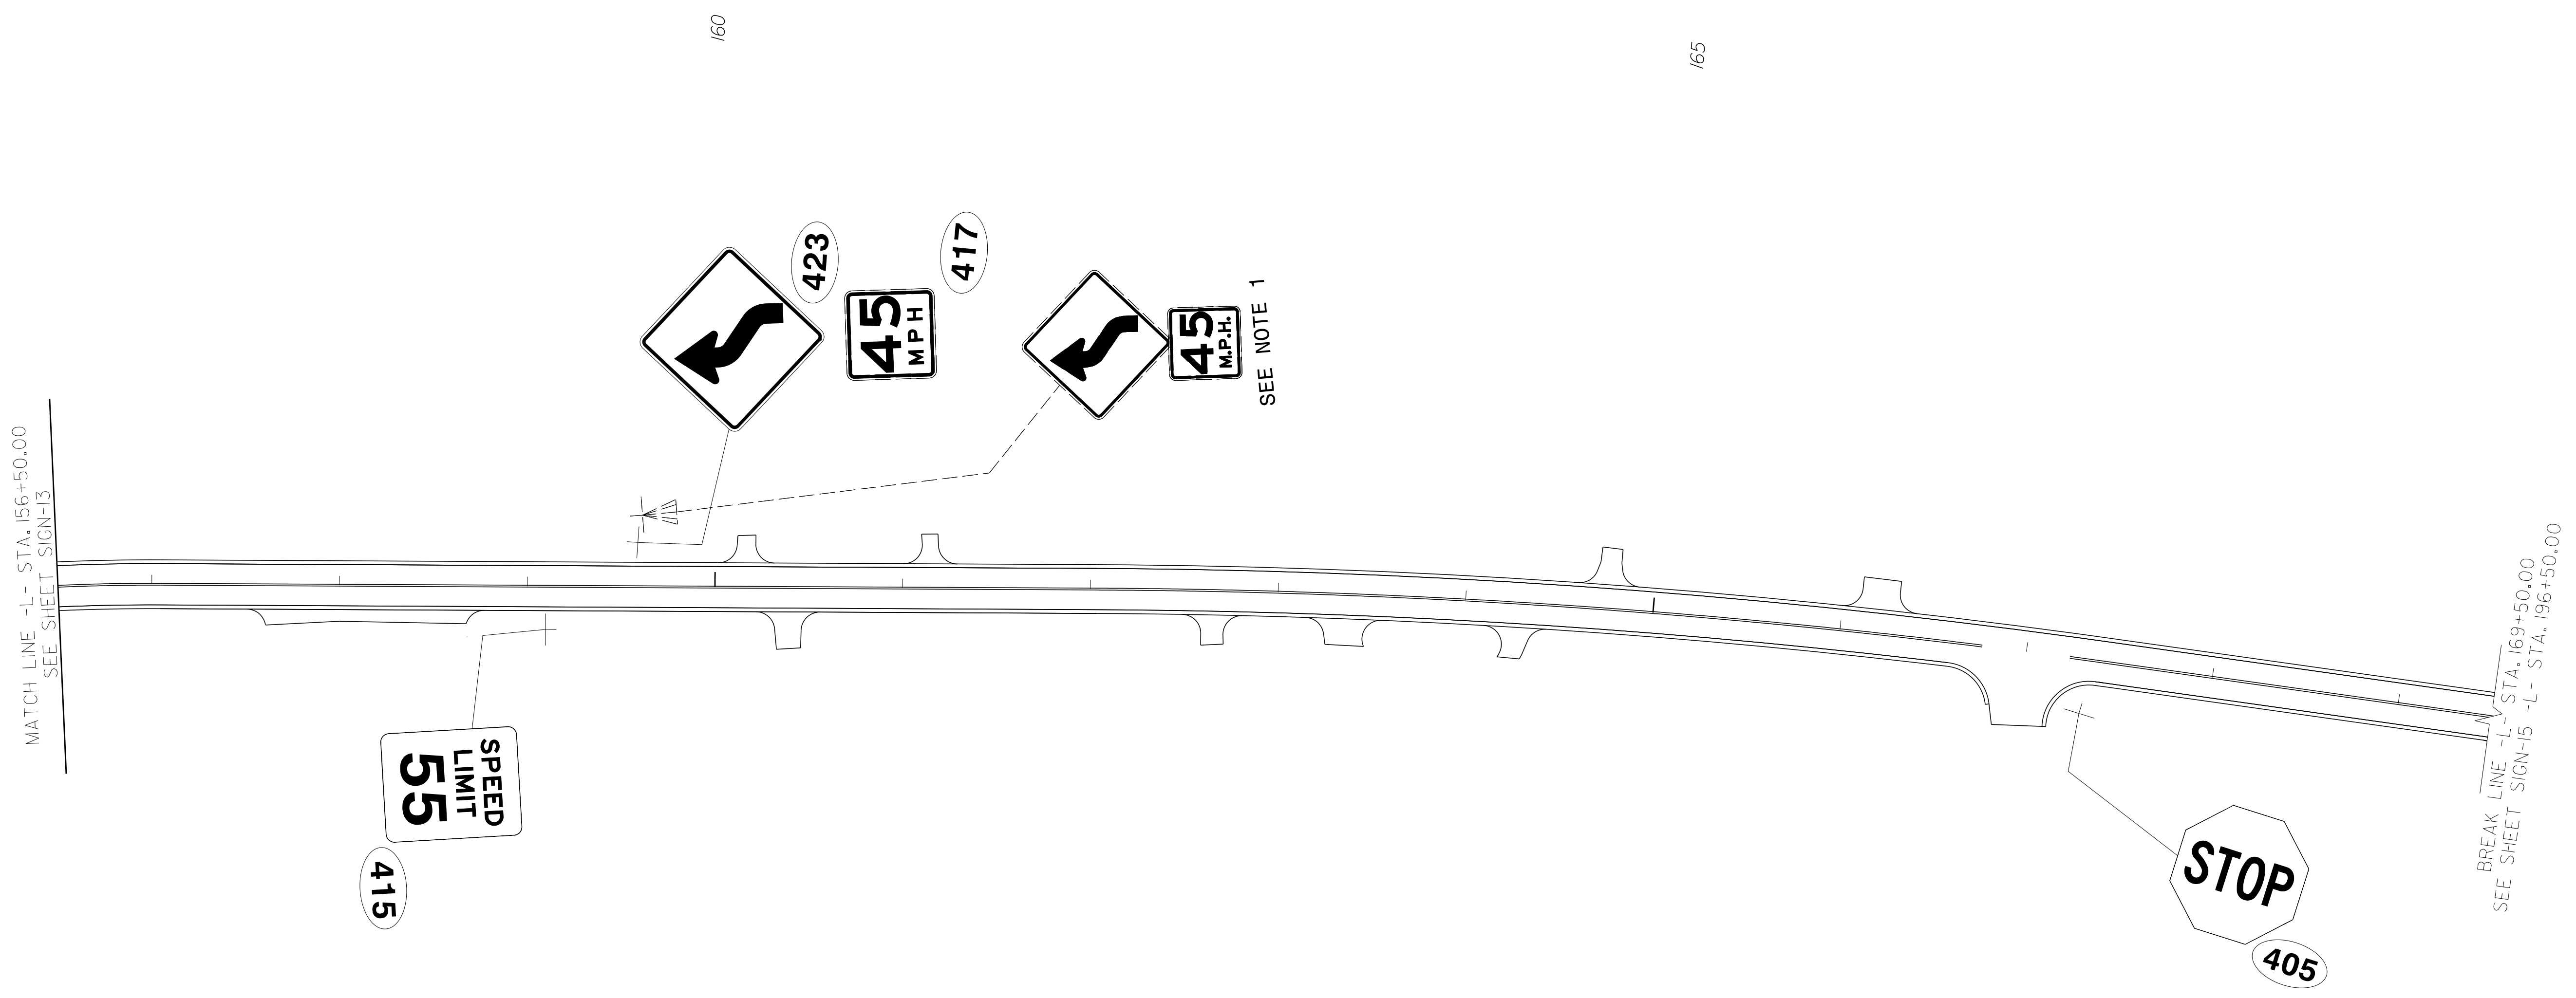

SEE NOTE 1

PAY ITEM NOTES

1	DISPOSAL OF SIGN SYSTEM, U-CHANNEL
---	------------------------------------

**EXISTING & PROPOSED SIGNS
STA. 156+50 TO 169+50**

5/3/2016
 P:\IP-Projects-W\5313\Traffic\Signing\CADD\Signing Layout Plans\W-5313_Sgn_SGN_SHT14.dgn
 User: rking1