
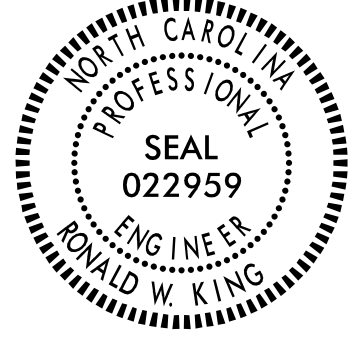


| | |
|---|----------------------|
| TIP NO. W-5313 | SHEET NO. SIGN-16 |
| Approved by: <i>Ronald W. King</i> <small>13E7AF7B8A4448...</small> | |
| DATE: 5/3/2016 9:26 AM PT | |
| SEAL  | |
| DOCUMENT NOT CONSIDERED FINAL UNLESS ALL SIGNATURES COMPLETED | |

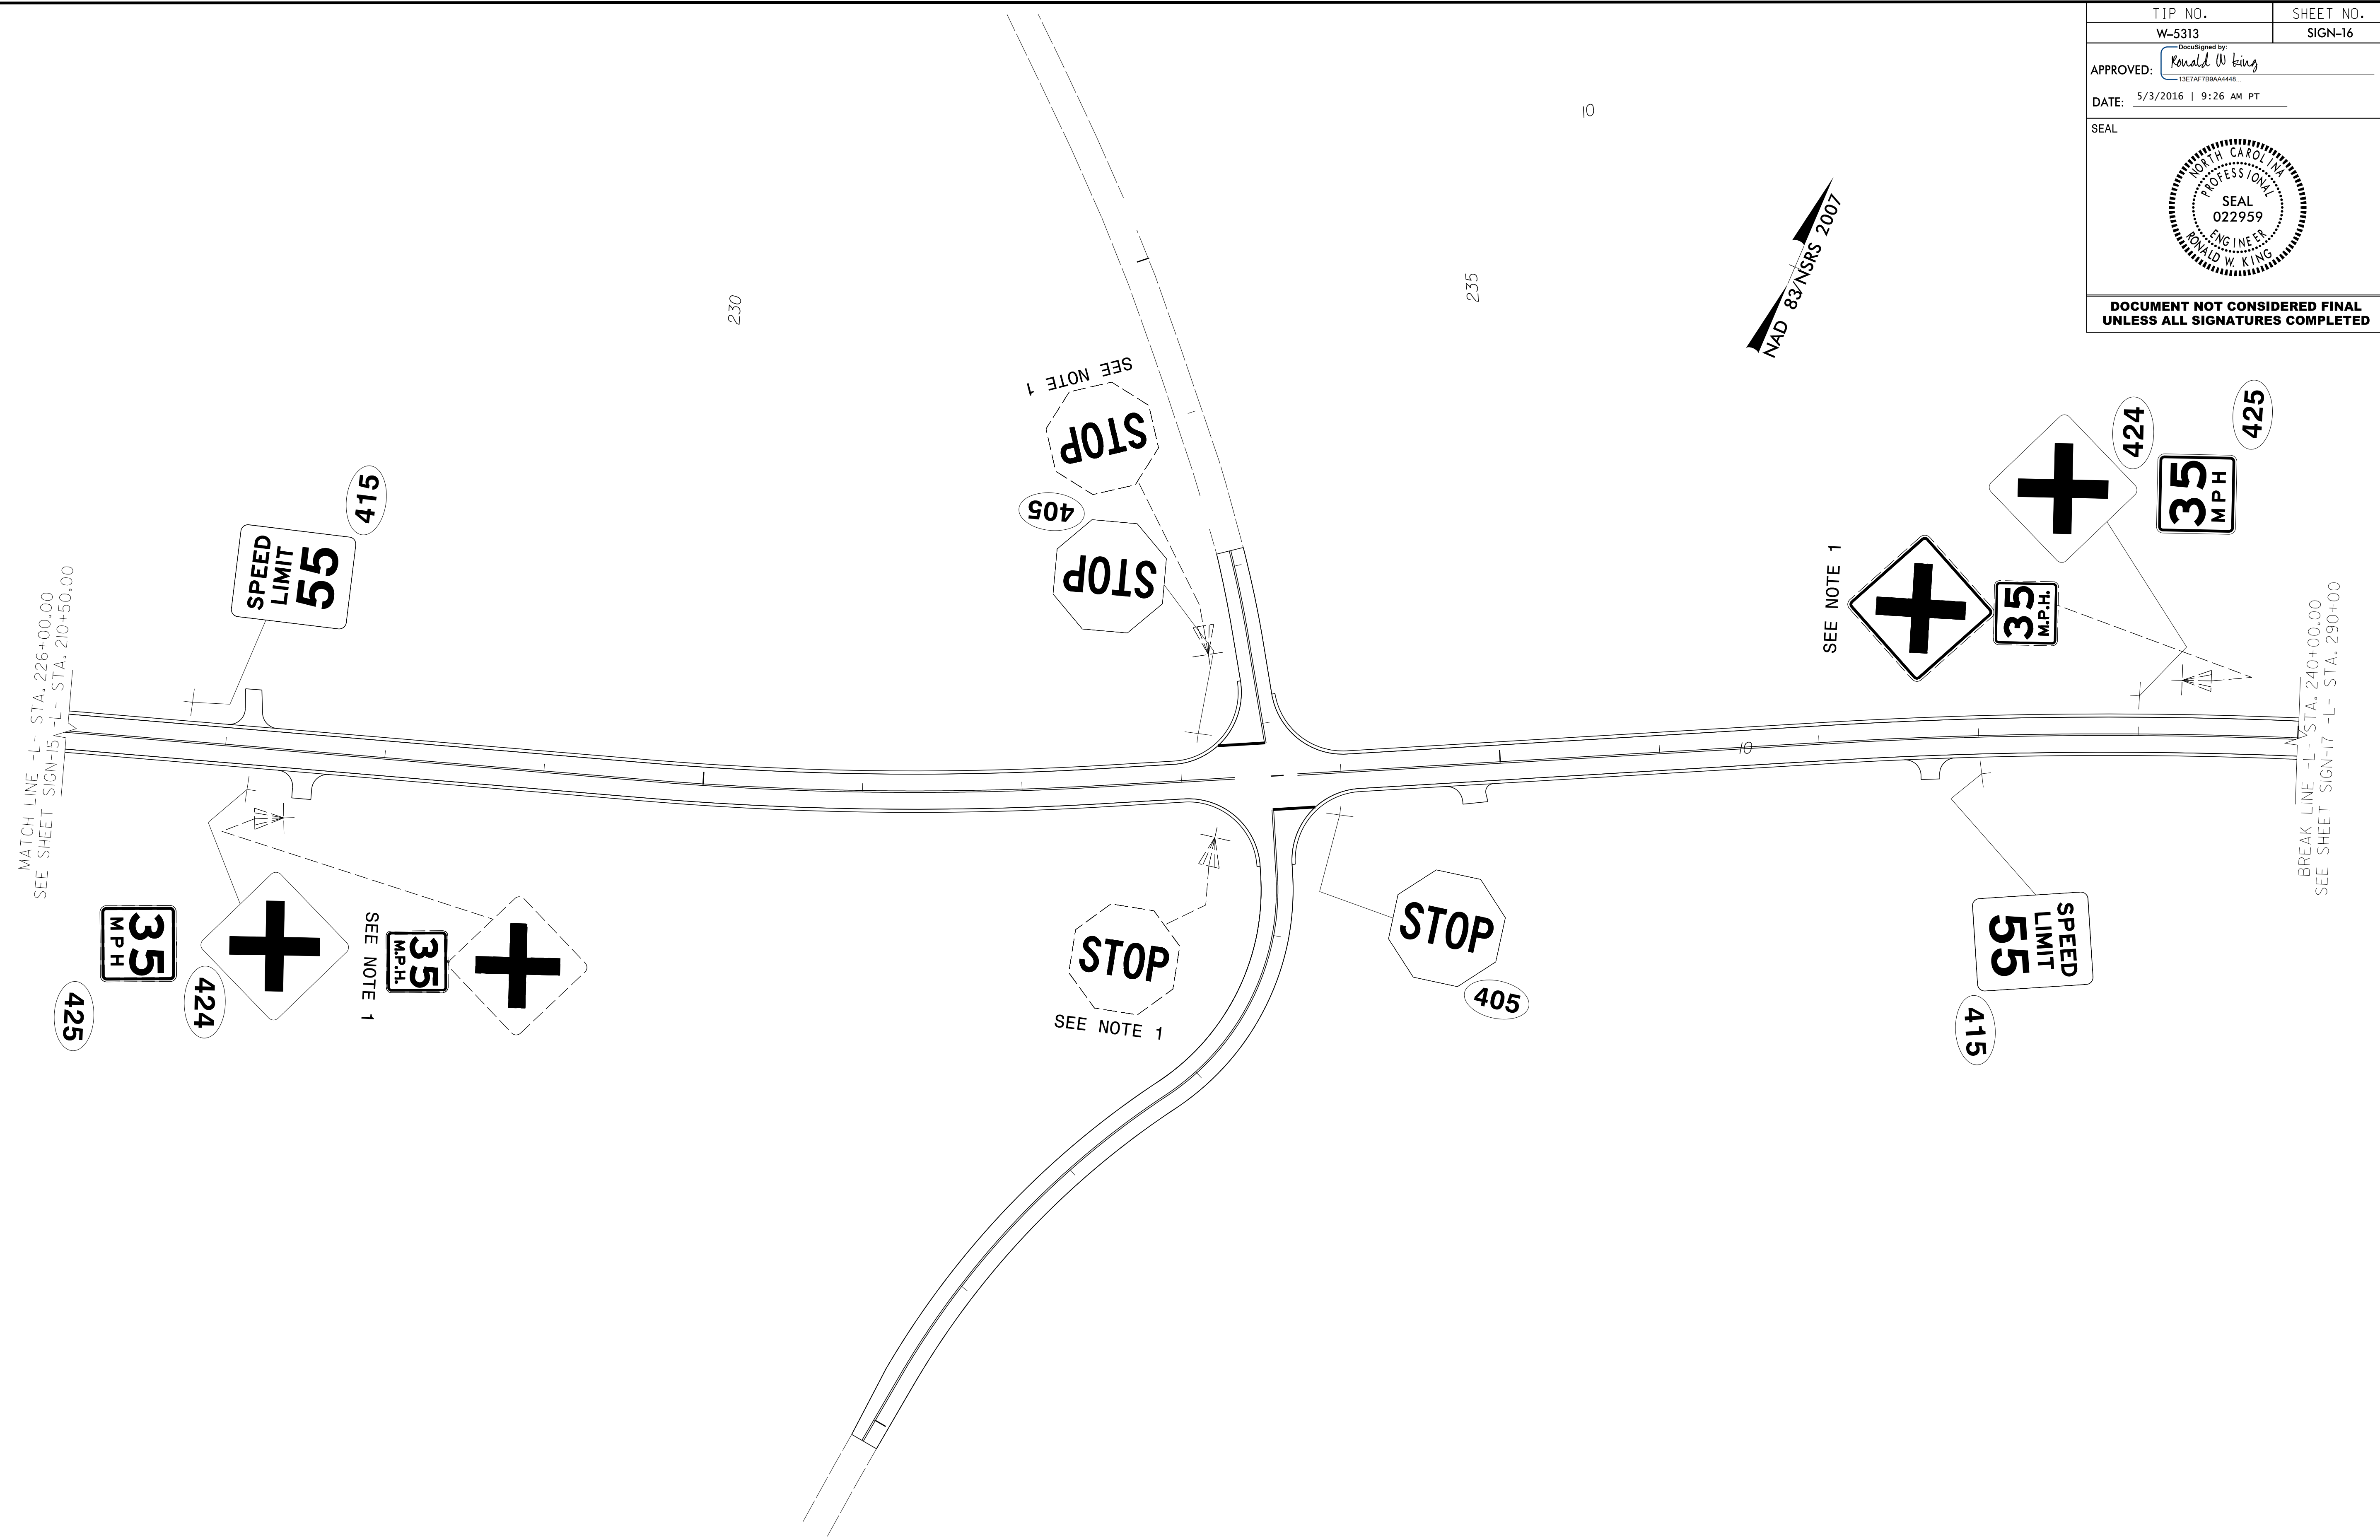

| PAY ITEM NOTES | |
|----------------|------------------------------------|
| 1 | DISPOSAL OF SIGN SYSTEM, U-CHANNEL |

**EXISTING & PROPOSED SIGNS
STA. 226+00 TO 240+00**

5/3/2016
 P:\IP\Projects-W\5313\Traffic\Signing\CADD\Signing Layout Plans\W-5313_Sgn_SGN_SHT16.dgn
 User: raki01