
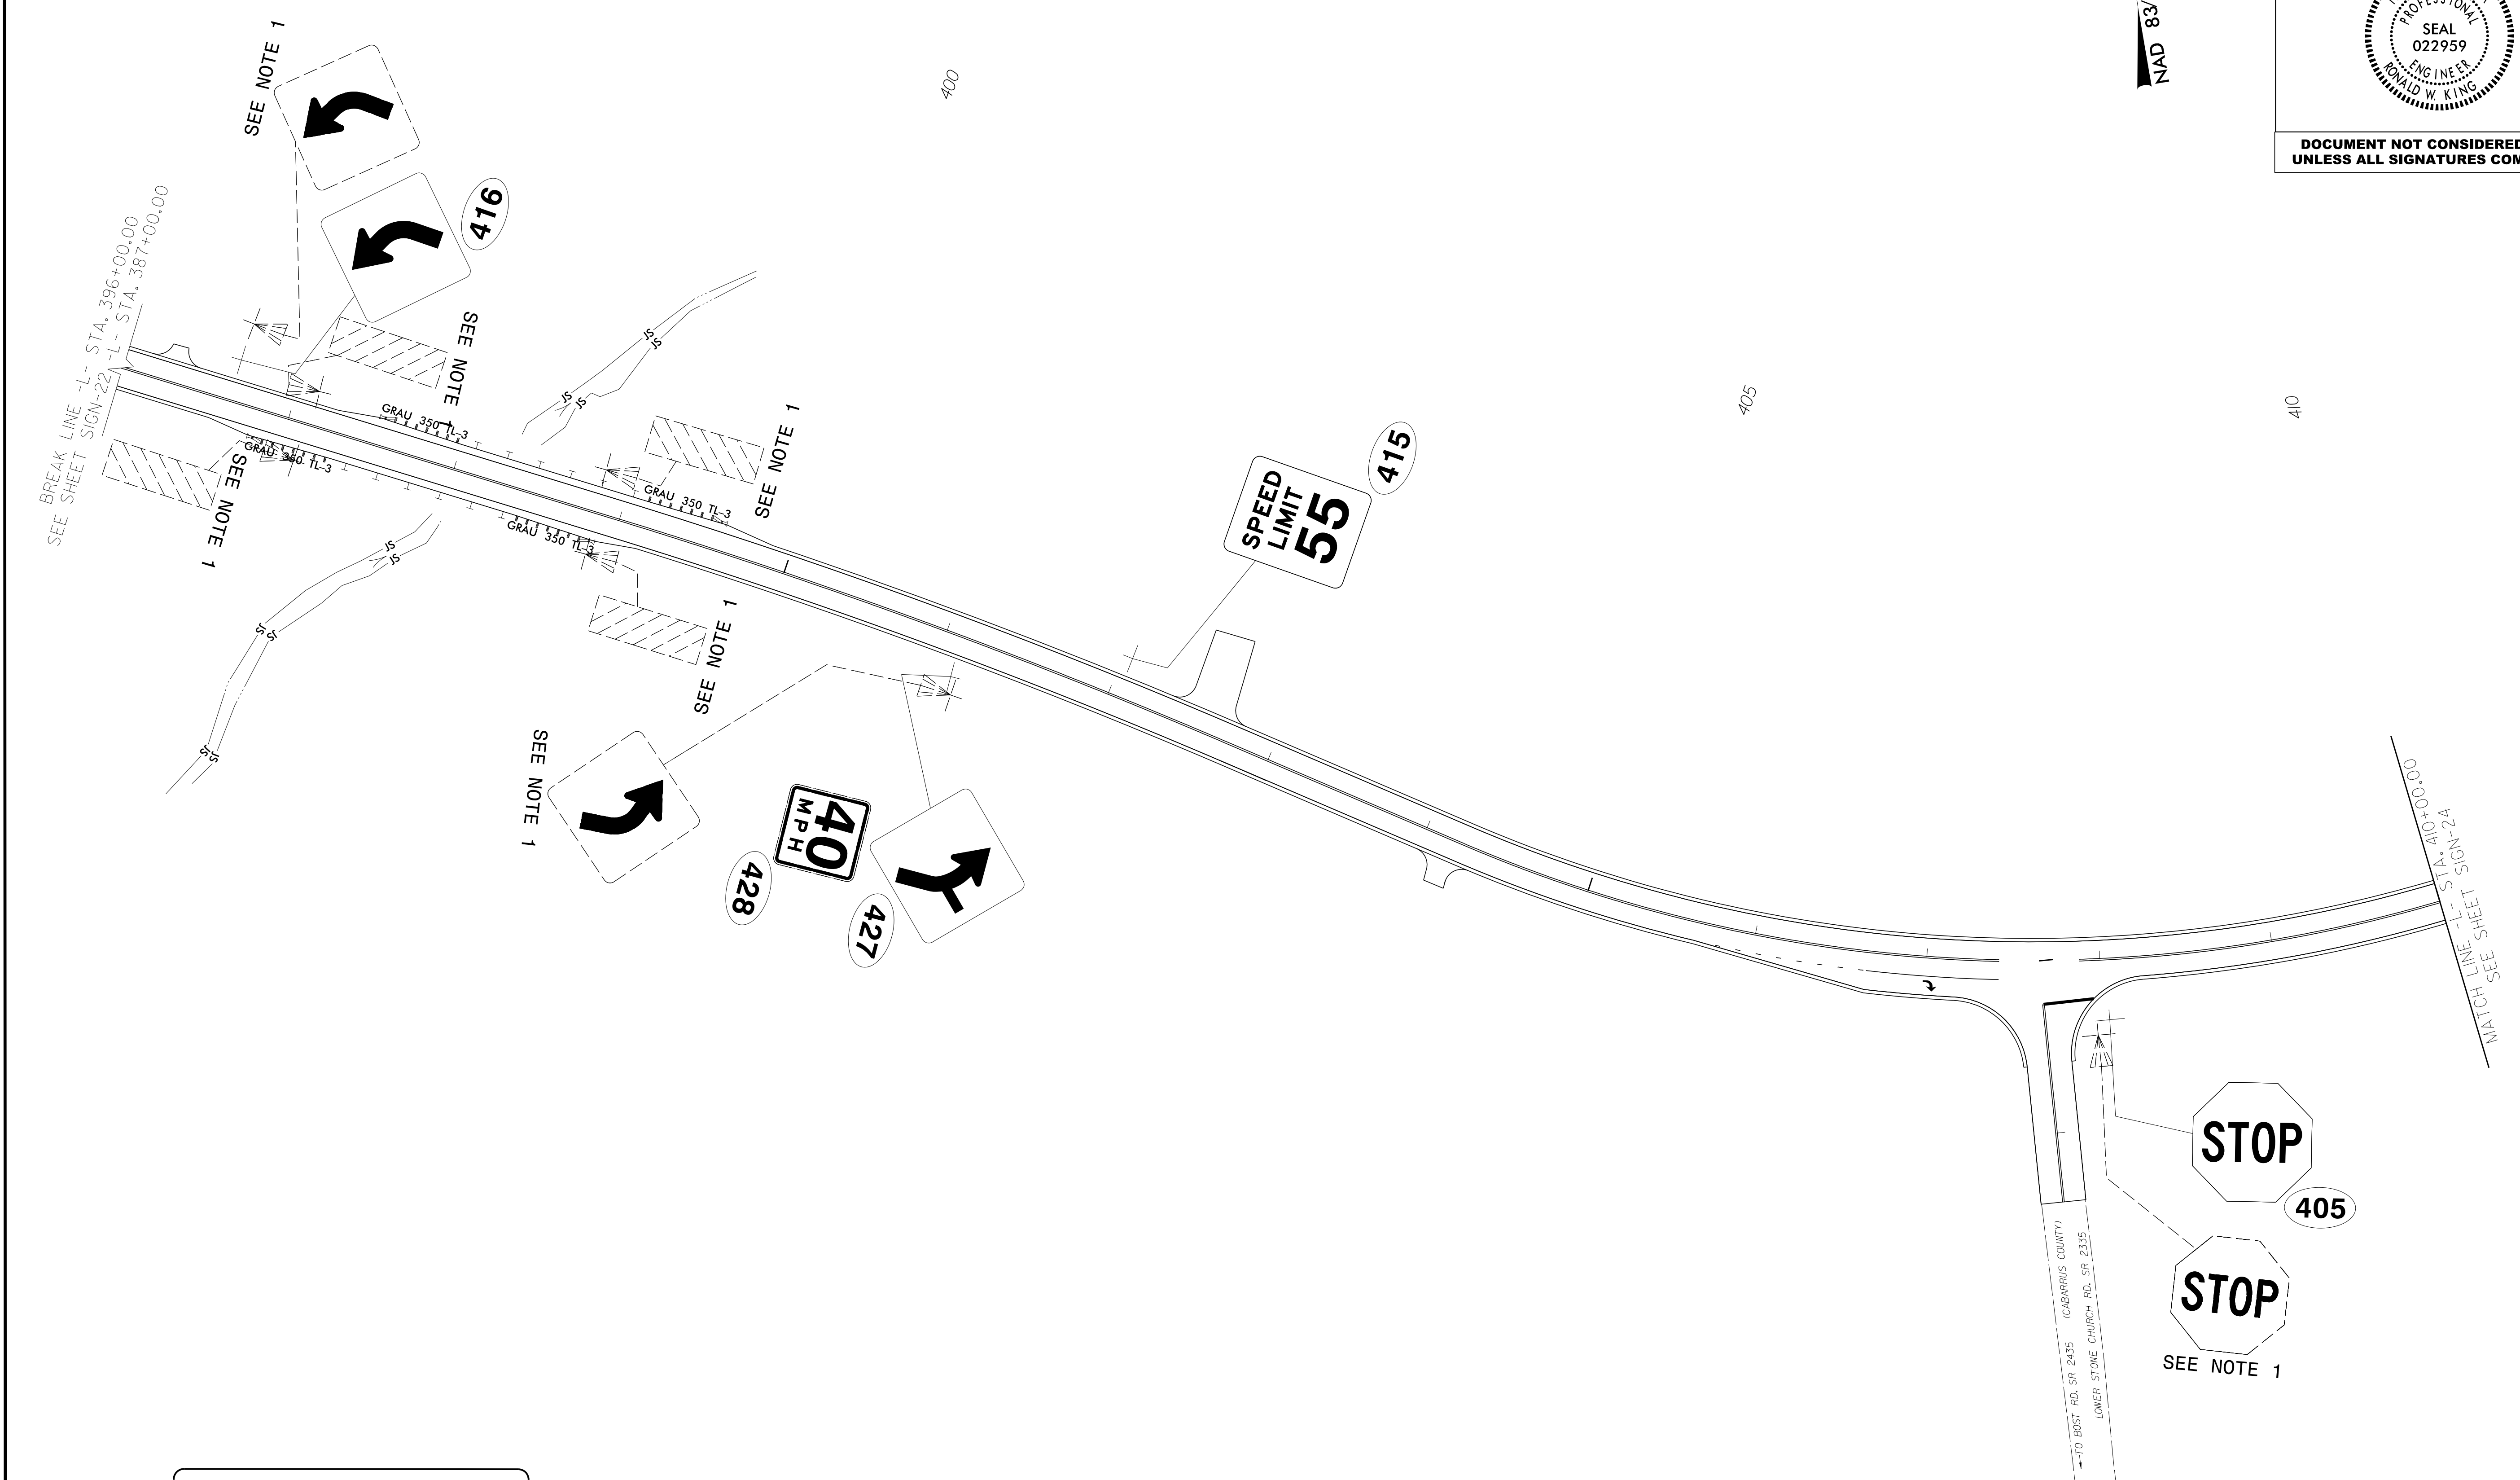


TIP NO. W-5313	SHEET NO. SIGN-23
Approved by: <i>Ronald W. King</i> <small>13E7AF7B8A4448...</small>	
DATE: 5/3/2016 9:26 AM PT	
SEAL	
	
DOCUMENT NOT CONSIDERED FINAL UNLESS ALL SIGNATURES COMPLETED	

NAD 83/NSRS 2007



PAY ITEM NOTES

1	DISPOSAL OF SIGN SYSTEM, U-CHANNEL
---	------------------------------------

**EXISTING & PROPOSED SIGNS
STA. 396+00 TO 410+00**

5/3/2016 P:\IP-Projects-W\5313\Traffic\Signing\CADD\Signing Layout Plans\W-5313_Sgn-Sgn_SHT23.dgn User:rkid1