
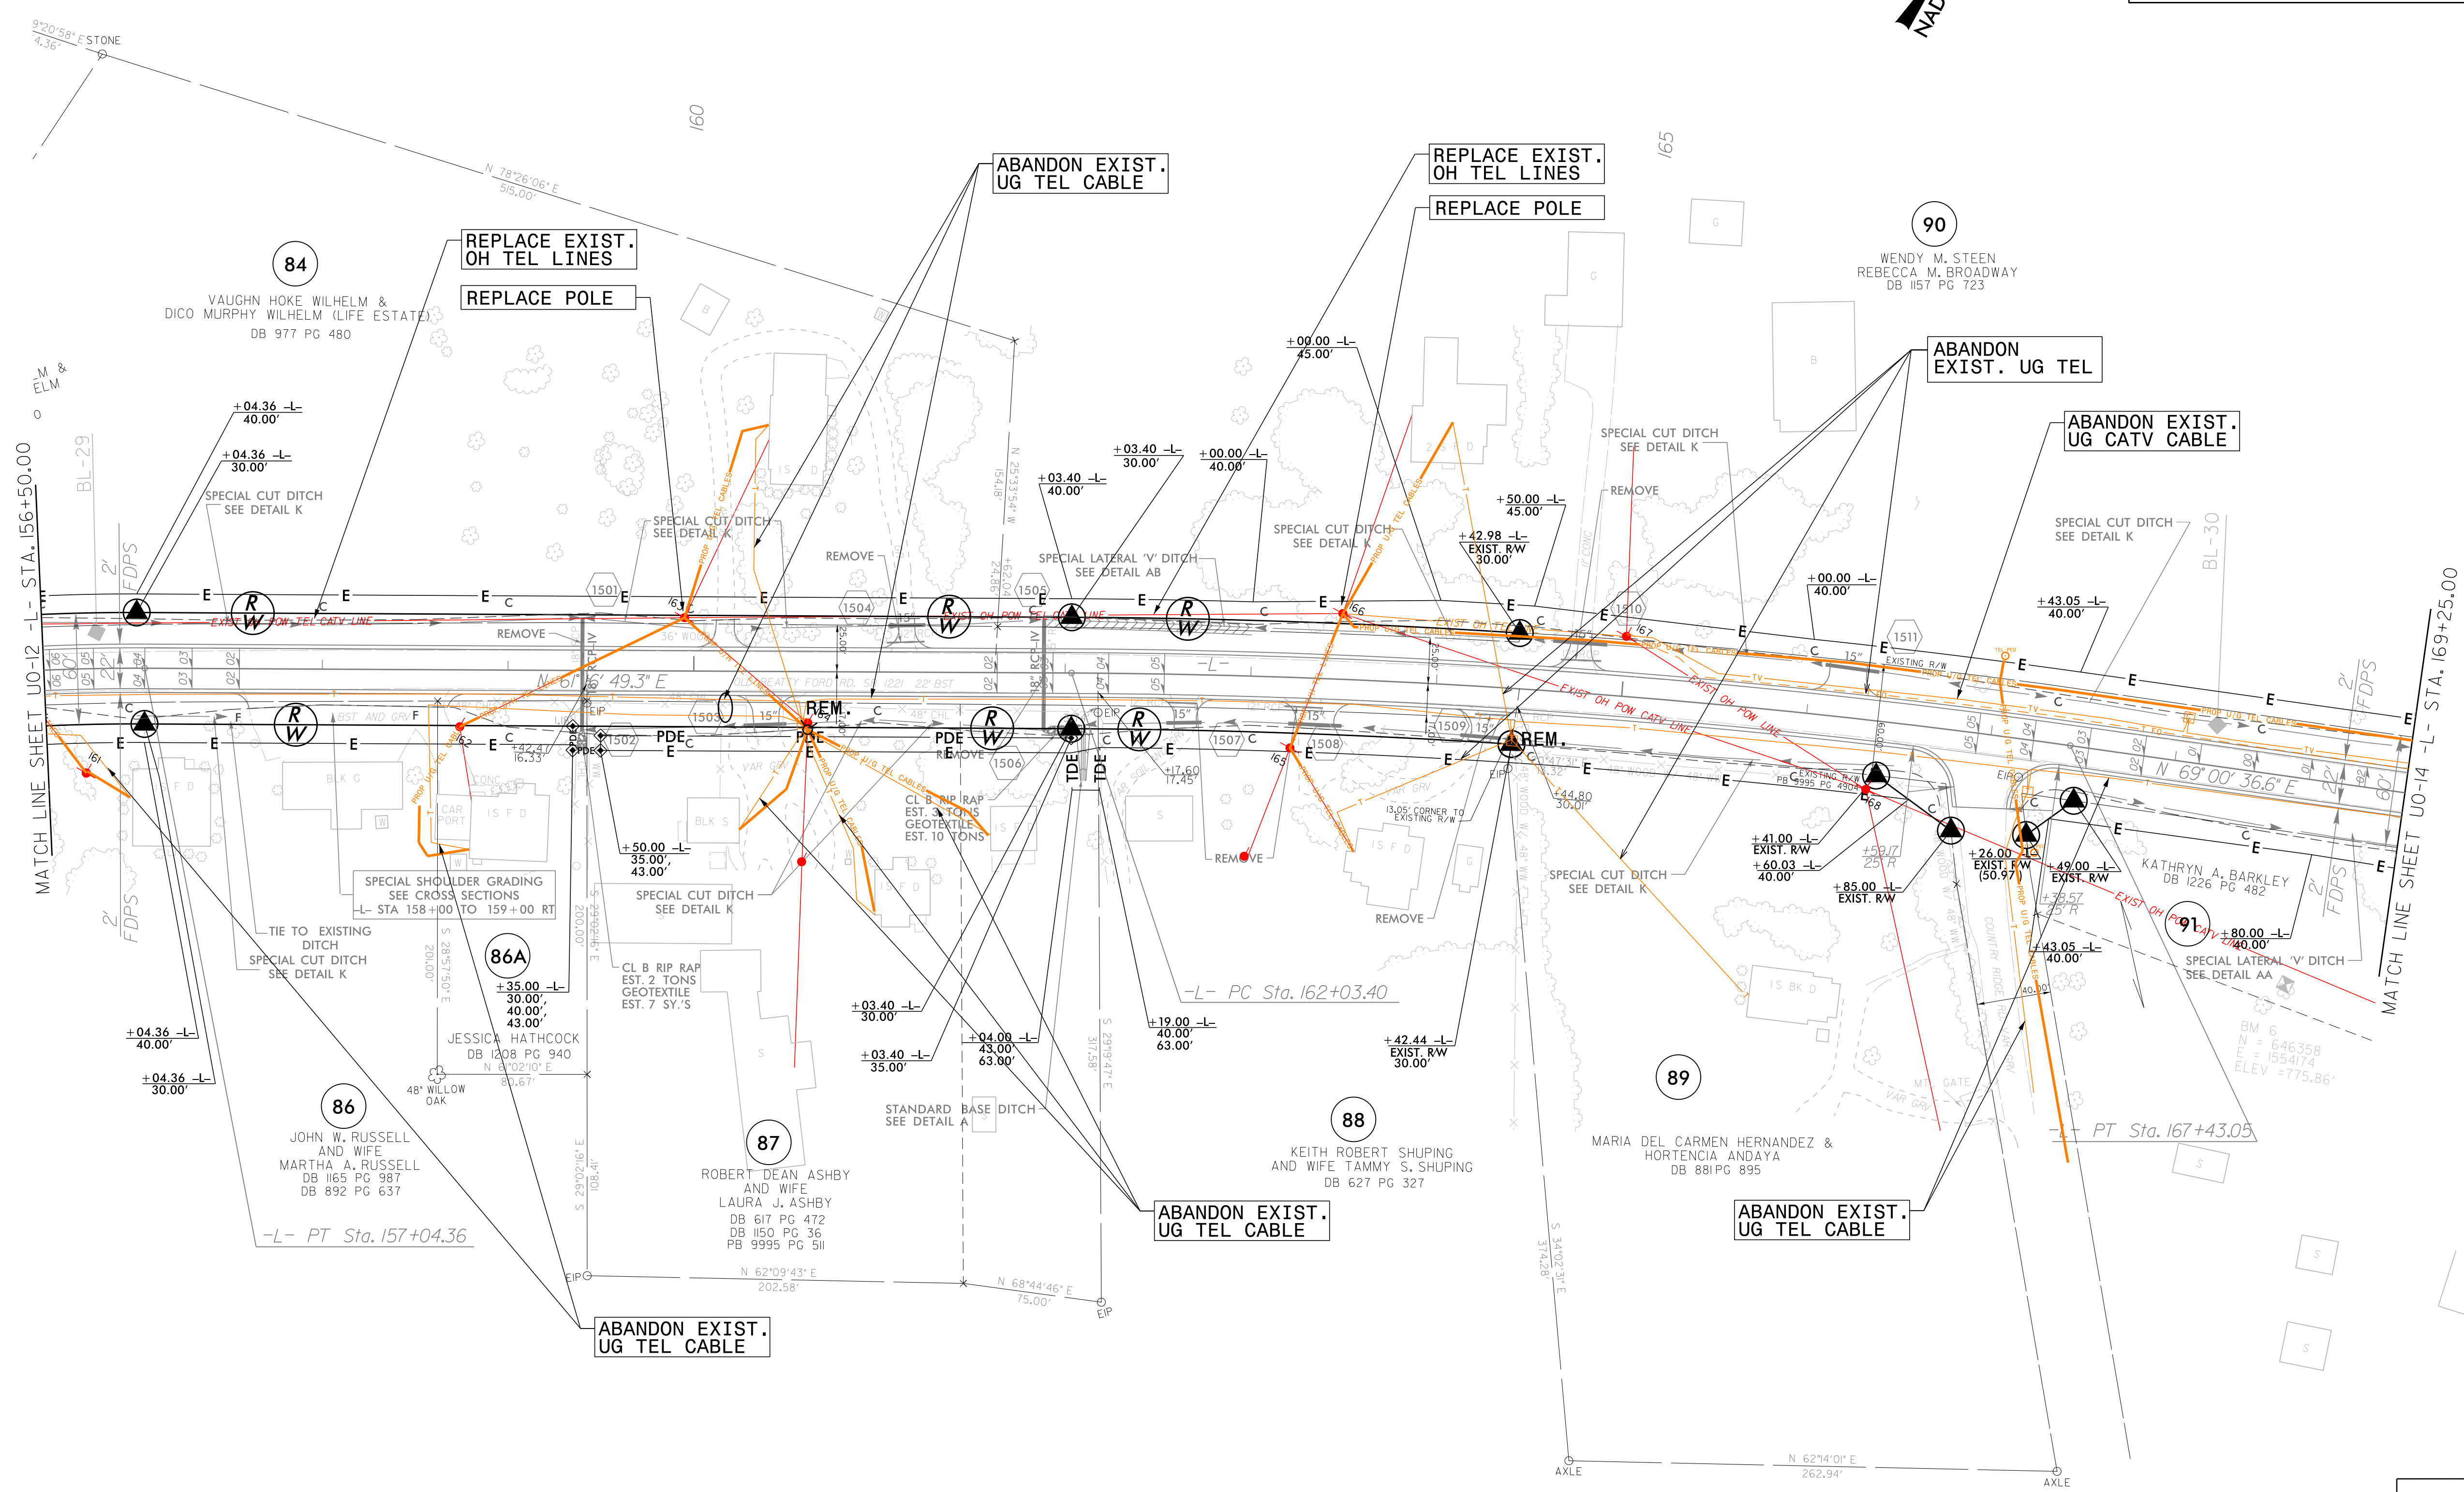


### UTILITIES BY OTHERS

NOTE:  
 ALL PROPOSED UTILITY WORK SHOWN ON THIS SHEET WILL BE DONE BY OTHERS. NO PAYMENT WILL BE MADE TO THE CONTRACTOR FOR PROPOSED UTILITY WORK SHOWN ON THIS SHEET.

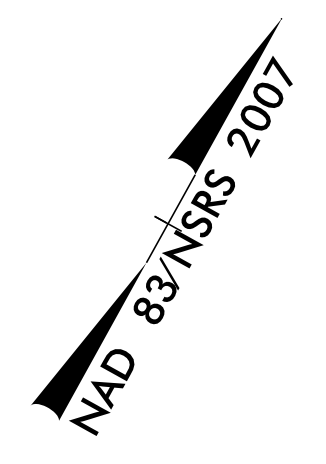

**Michael Baker**  
 INTERNATIONAL

Michael Baker Engineering, Inc.  
 8000 Regency Parkway, Suite 600  
 Cary, NC 27518  
 919-463-5488

5/14/99  
 11-AUG-2016 (50)  
 C:\Coll\Projects\W-5313\_Rowan County Utilities\W-5313.ut\_rdy\15\_U013\_psh.dgn  
 AT CARY\WIKIDONK