
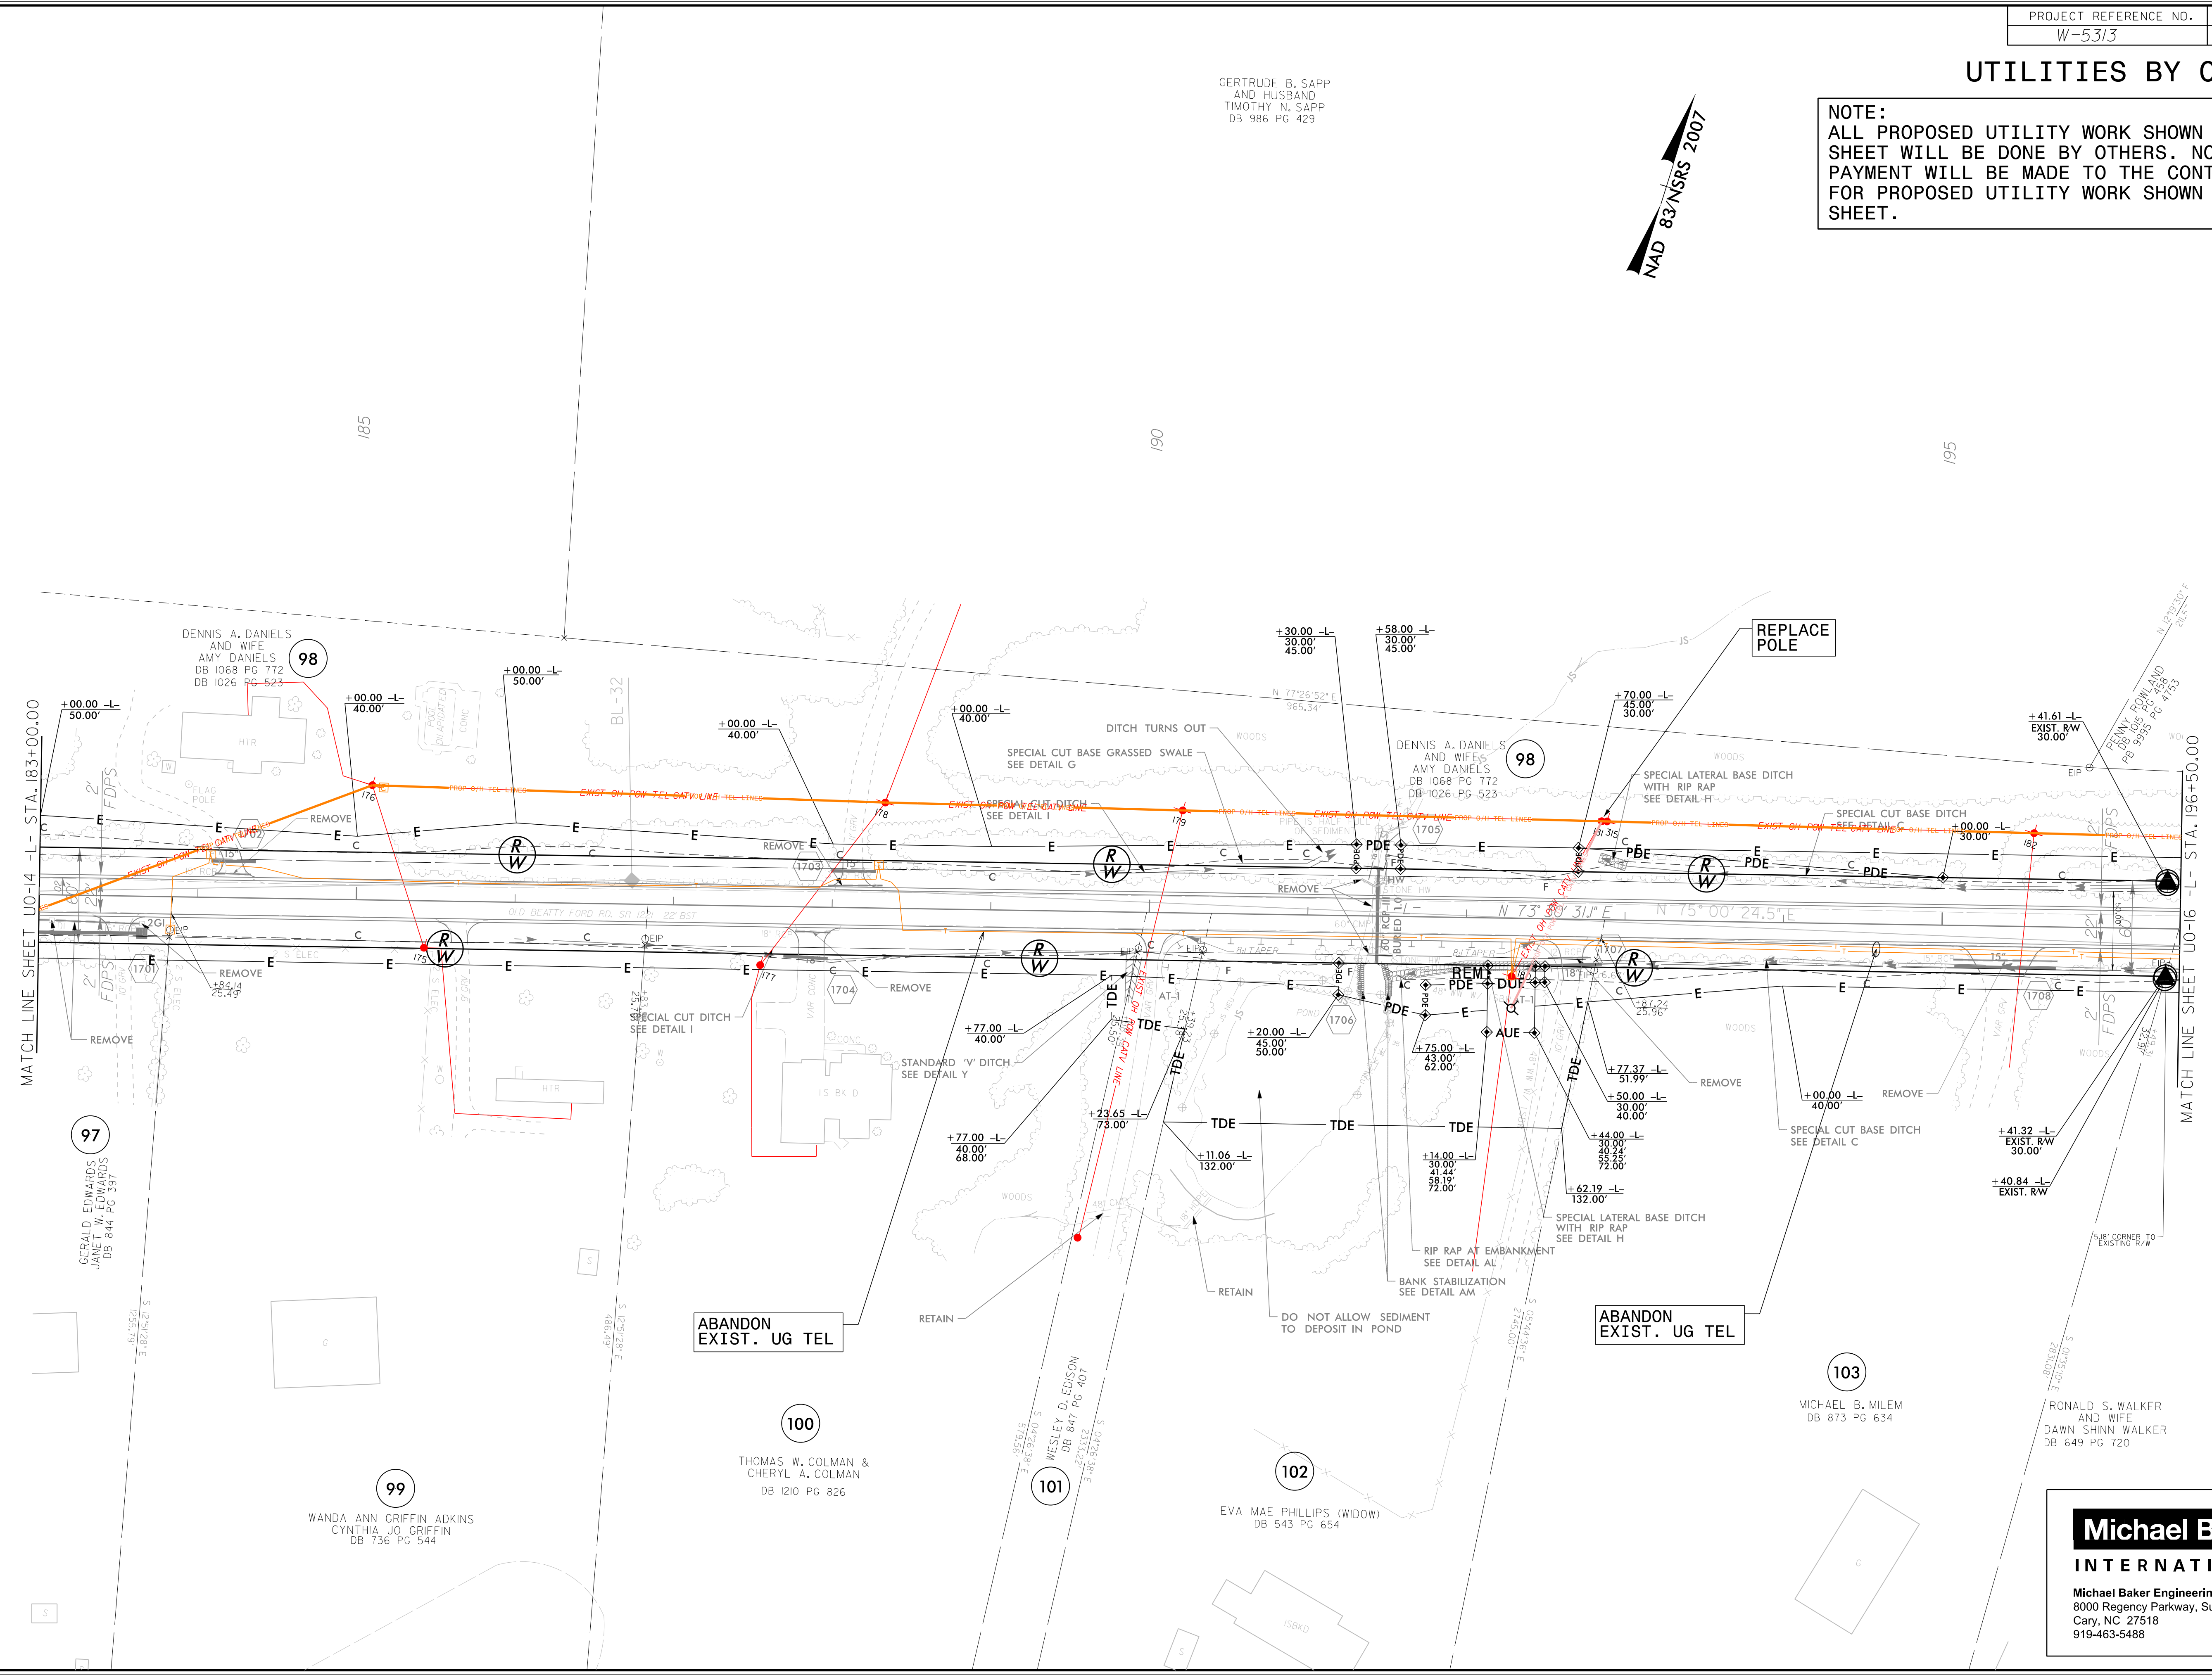


UTILITIES BY OTHERS

NOTE:
 ALL PROPOSED UTILITY WORK SHOWN ON THIS SHEET WILL BE DONE BY OTHERS. NO PAYMENT WILL BE MADE TO THE CONTRACTOR FOR PROPOSED UTILITY WORK SHOWN ON THIS SHEET.

GERTRUDE B. SAPP
 AND HUSBAND
 TIMOTHY N. SAPP
 DB 986 PG 429

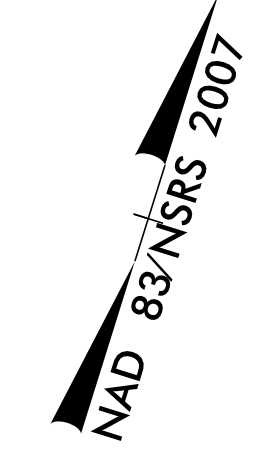

MATCH LINE SHEET U0-14 - L - STA. 183+00.00

MATCH LINE SHEET U0-16 - L - STA. 196+50.00

5/14/99
 II-AUG-2016 (50)
 t-Cell_Contract_W-5313_Rowan County Utilities W-5313.ut_rdy17_U015_psh.dgn
 AT_CARY\WIKIDONK

Michael Baker
INTERNATIONAL
 Michael Baker Engineering, Inc.
 8000 Regency Parkway, Suite 600
 Cary, NC 27518
 919-463-5488