


UTILITIES BY OTHERS

NOTE:
 ALL PROPOSED UTILITY WORK SHOWN ON THIS SHEET WILL BE DONE BY OTHERS. NO PAYMENT WILL BE MADE TO THE CONTRACTOR FOR PROPOSED UTILITY WORK SHOWN ON THIS SHEET.

5/14/99
 11-AUG-2016 (50)
 t-Cell Contractor W-5313 Rowan County Utilities W-5313 ut-rdy18_U016_psh.dgn
 at CARY\WIKIDONK

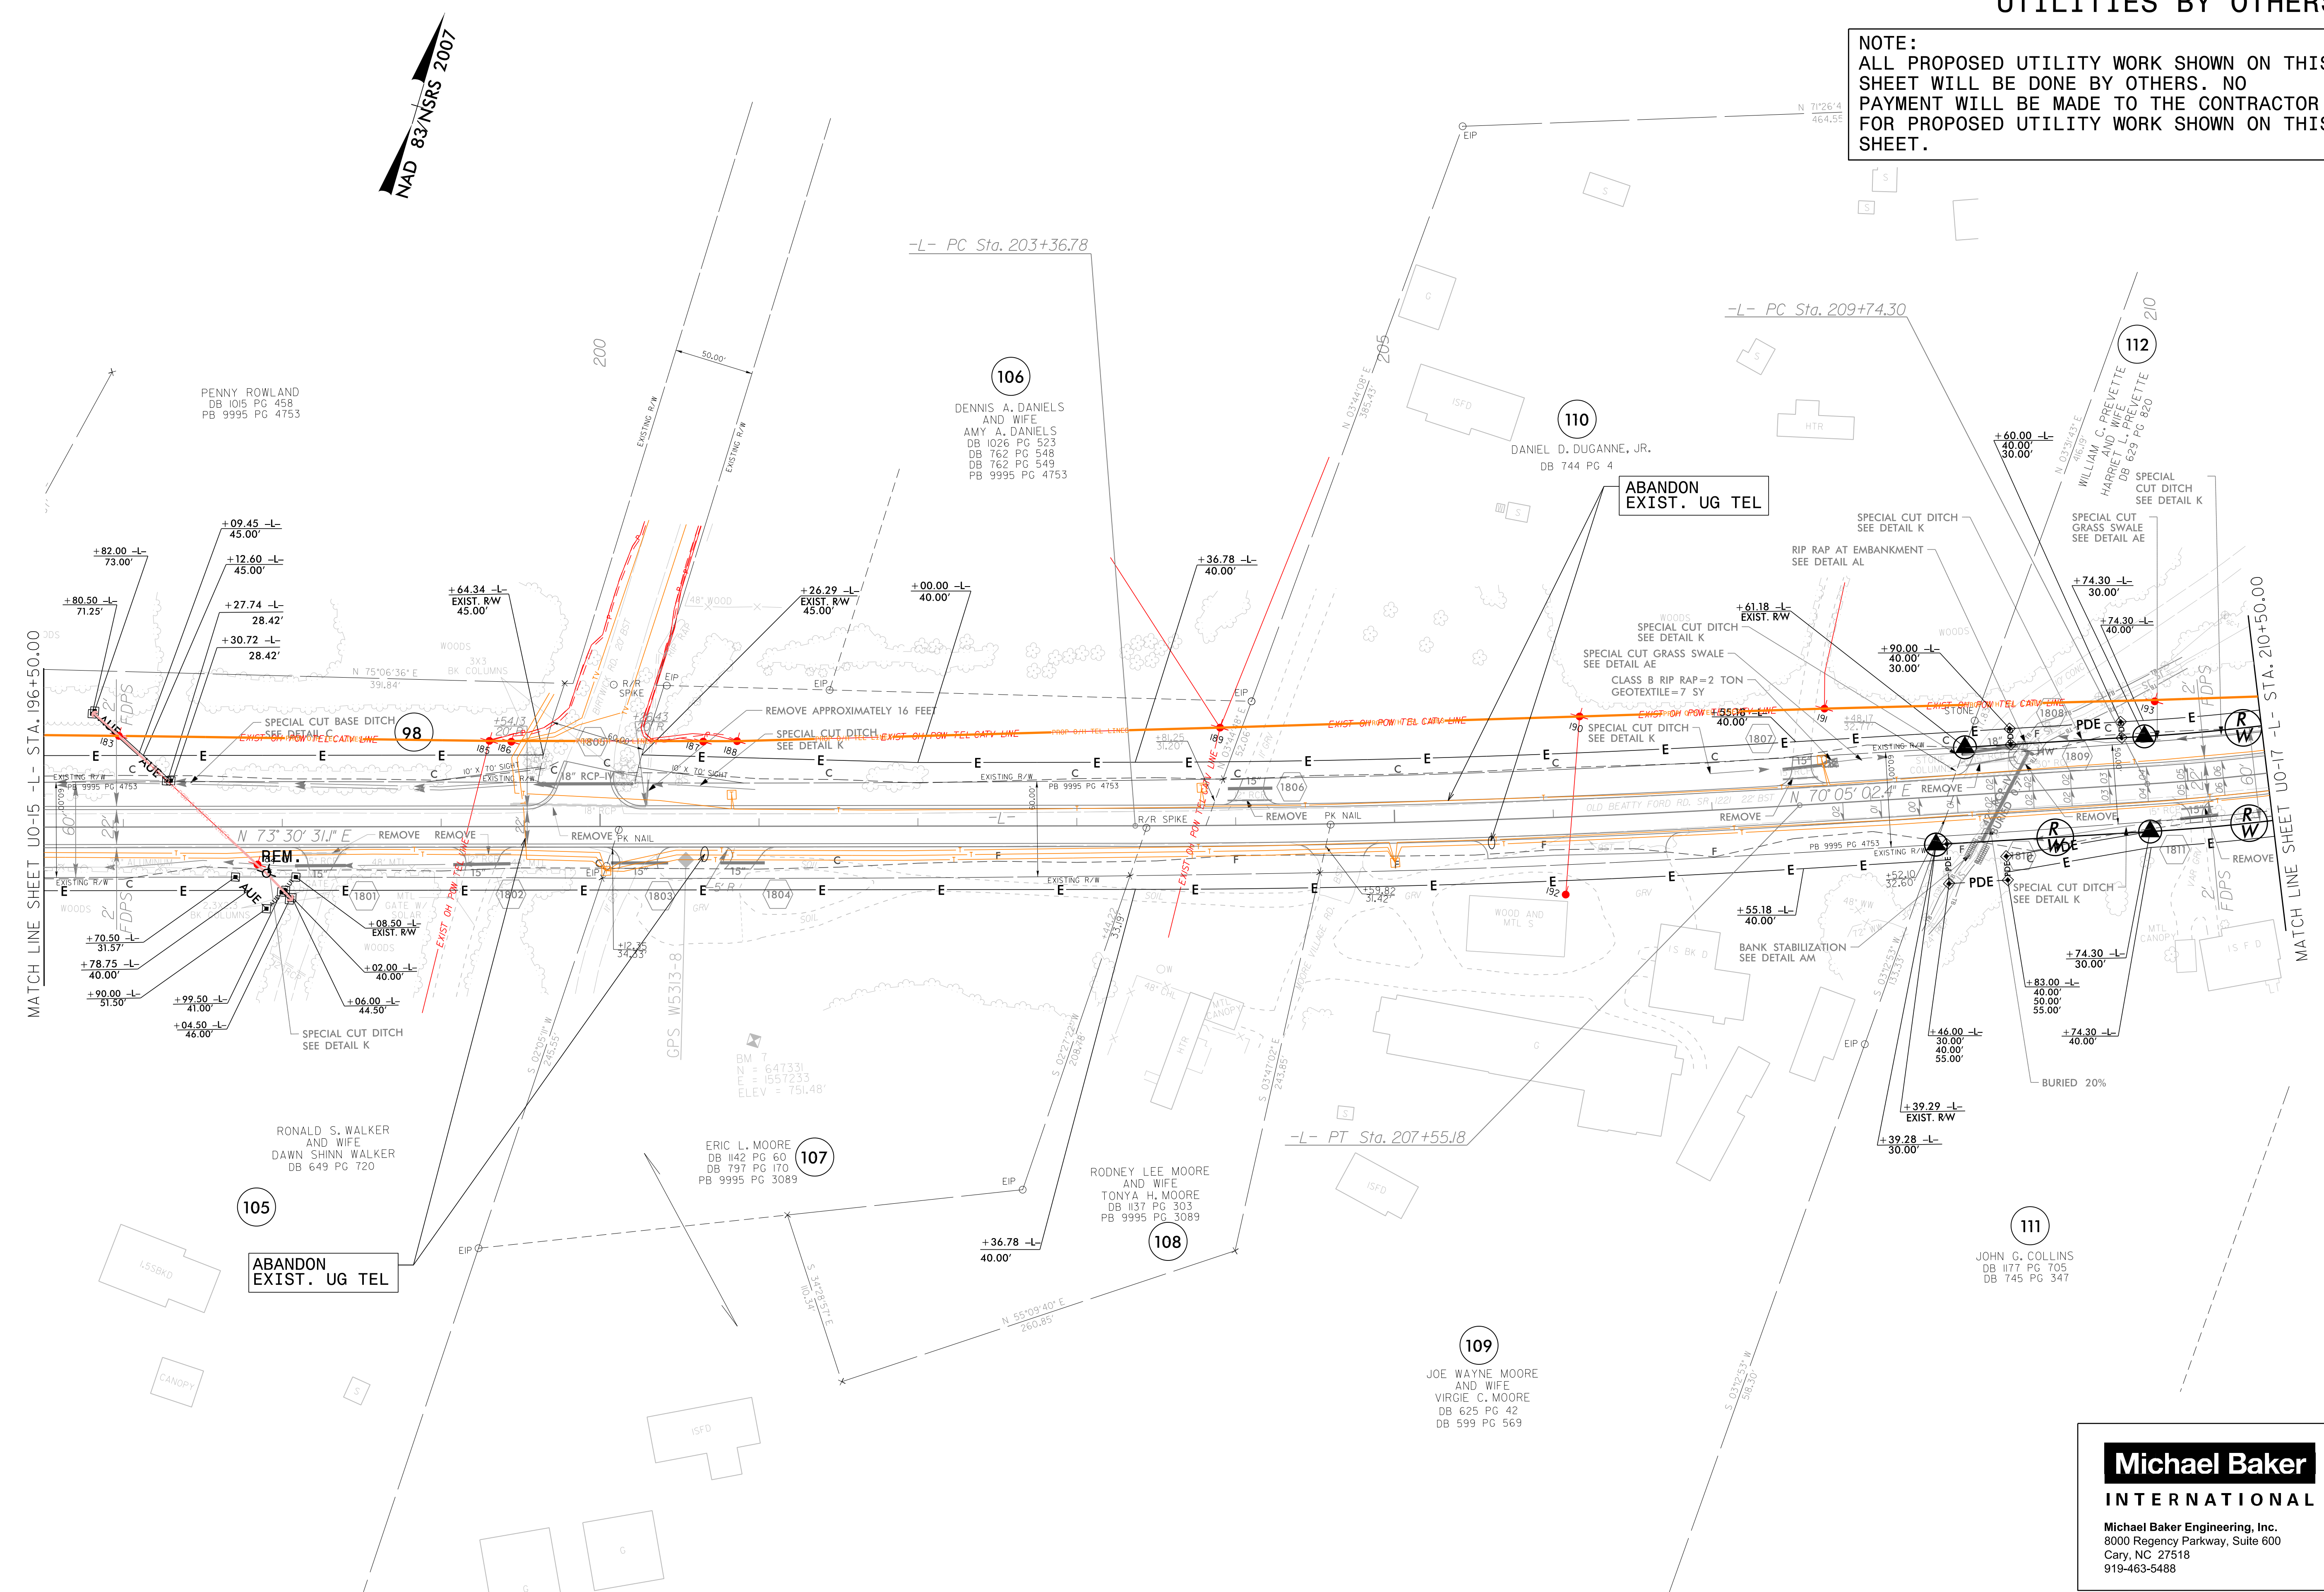

105
**ABANDON
 EXIST. UG TEL**

**ABANDON
 EXIST. UG TEL**

**Michael Baker
 INTERNATIONAL**

Michael Baker Engineering, Inc.
 8000 Regency Parkway, Suite 600
 Cary, NC 27518
 919-463-5488