


### UTILITIES BY OTHERS

**NOTE:**  
 ALL PROPOSED UTILITY WORK SHOWN ON THIS SHEET WILL BE DONE BY OTHERS. NO PAYMENT WILL BE MADE TO THE CONTRACTOR FOR PROPOSED UTILITY WORK SHOWN ON THIS SHEET.

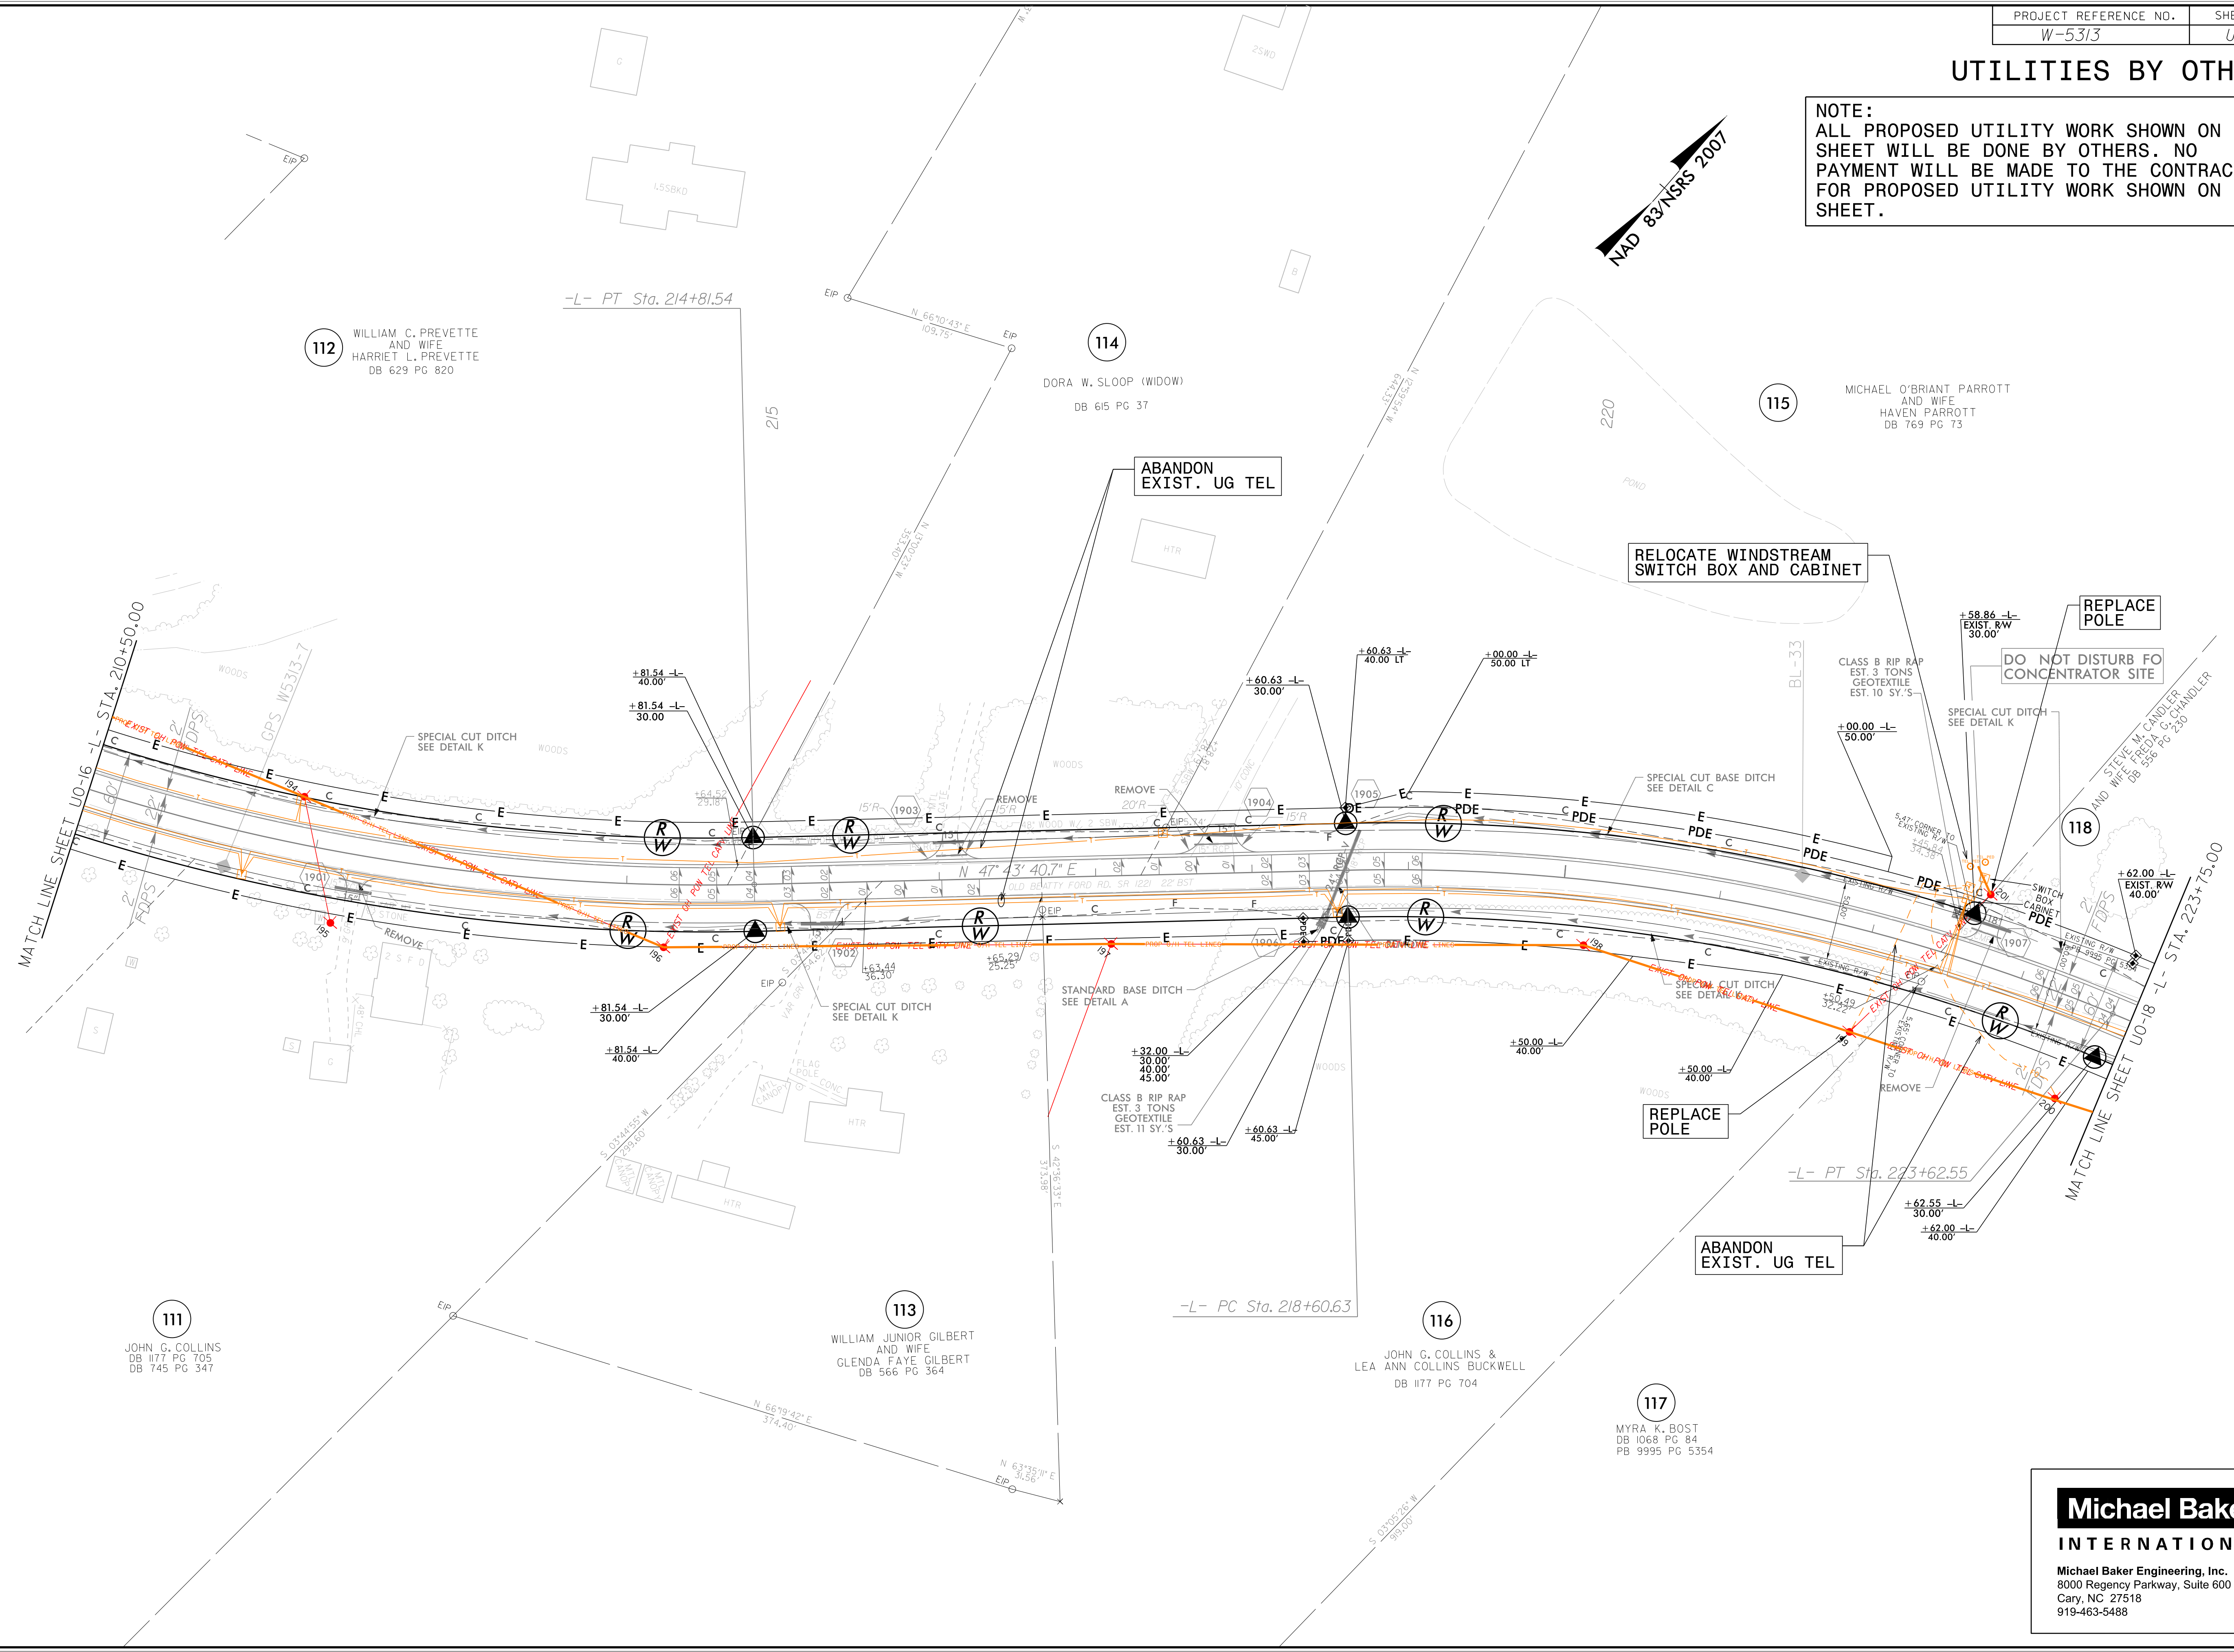

112 WILLIAM C. PREVETTE AND WIFE  
 HARRIET L. PREVETTE  
 DB 629 PG 820

114 DORA W. SLOOP (WIDOW)  
 DB 615 PG 37

115 MICHAEL O'BRIANT PARROTT AND WIFE  
 HAVEN PARROTT  
 DB 769 PG 73

111 JOHN G. COLLINS  
 DB 1177 PG 705  
 DB 745 PG 347

113 WILLIAM JUNIOR GILBERT AND WIFE  
 GLENDA FAYE GILBERT  
 DB 566 PG 364

116 JOHN G. COLLINS & LEA ANN COLLINS BUCKWELL  
 DB 1177 PG 704

117 MYRA K. BOST  
 DB 1068 PG 84  
 PB 9995 PG 5354

**Michael Baker**  
**INTERNATIONAL**  
 Michael Baker Engineering, Inc.  
 8000 Regency Parkway, Suite 600  
 Cary, NC 27518  
 919-463-5488

5/14/99  
 11-AUG-2016 (E01)  
 t-Call Contractor W-5313 Rowan County Utilities W-5313.ut\_rdy19\_U017\_psh.dgn  
 one AT CABYWK0003