


### UTILITIES BY OTHERS

**NOTE:**  
 ALL PROPOSED UTILITY WORK SHOWN ON THIS SHEET WILL BE DONE BY OTHERS. NO PAYMENT WILL BE MADE TO THE CONTRACTOR FOR PROPOSED UTILITY WORK SHOWN ON THIS SHEET.

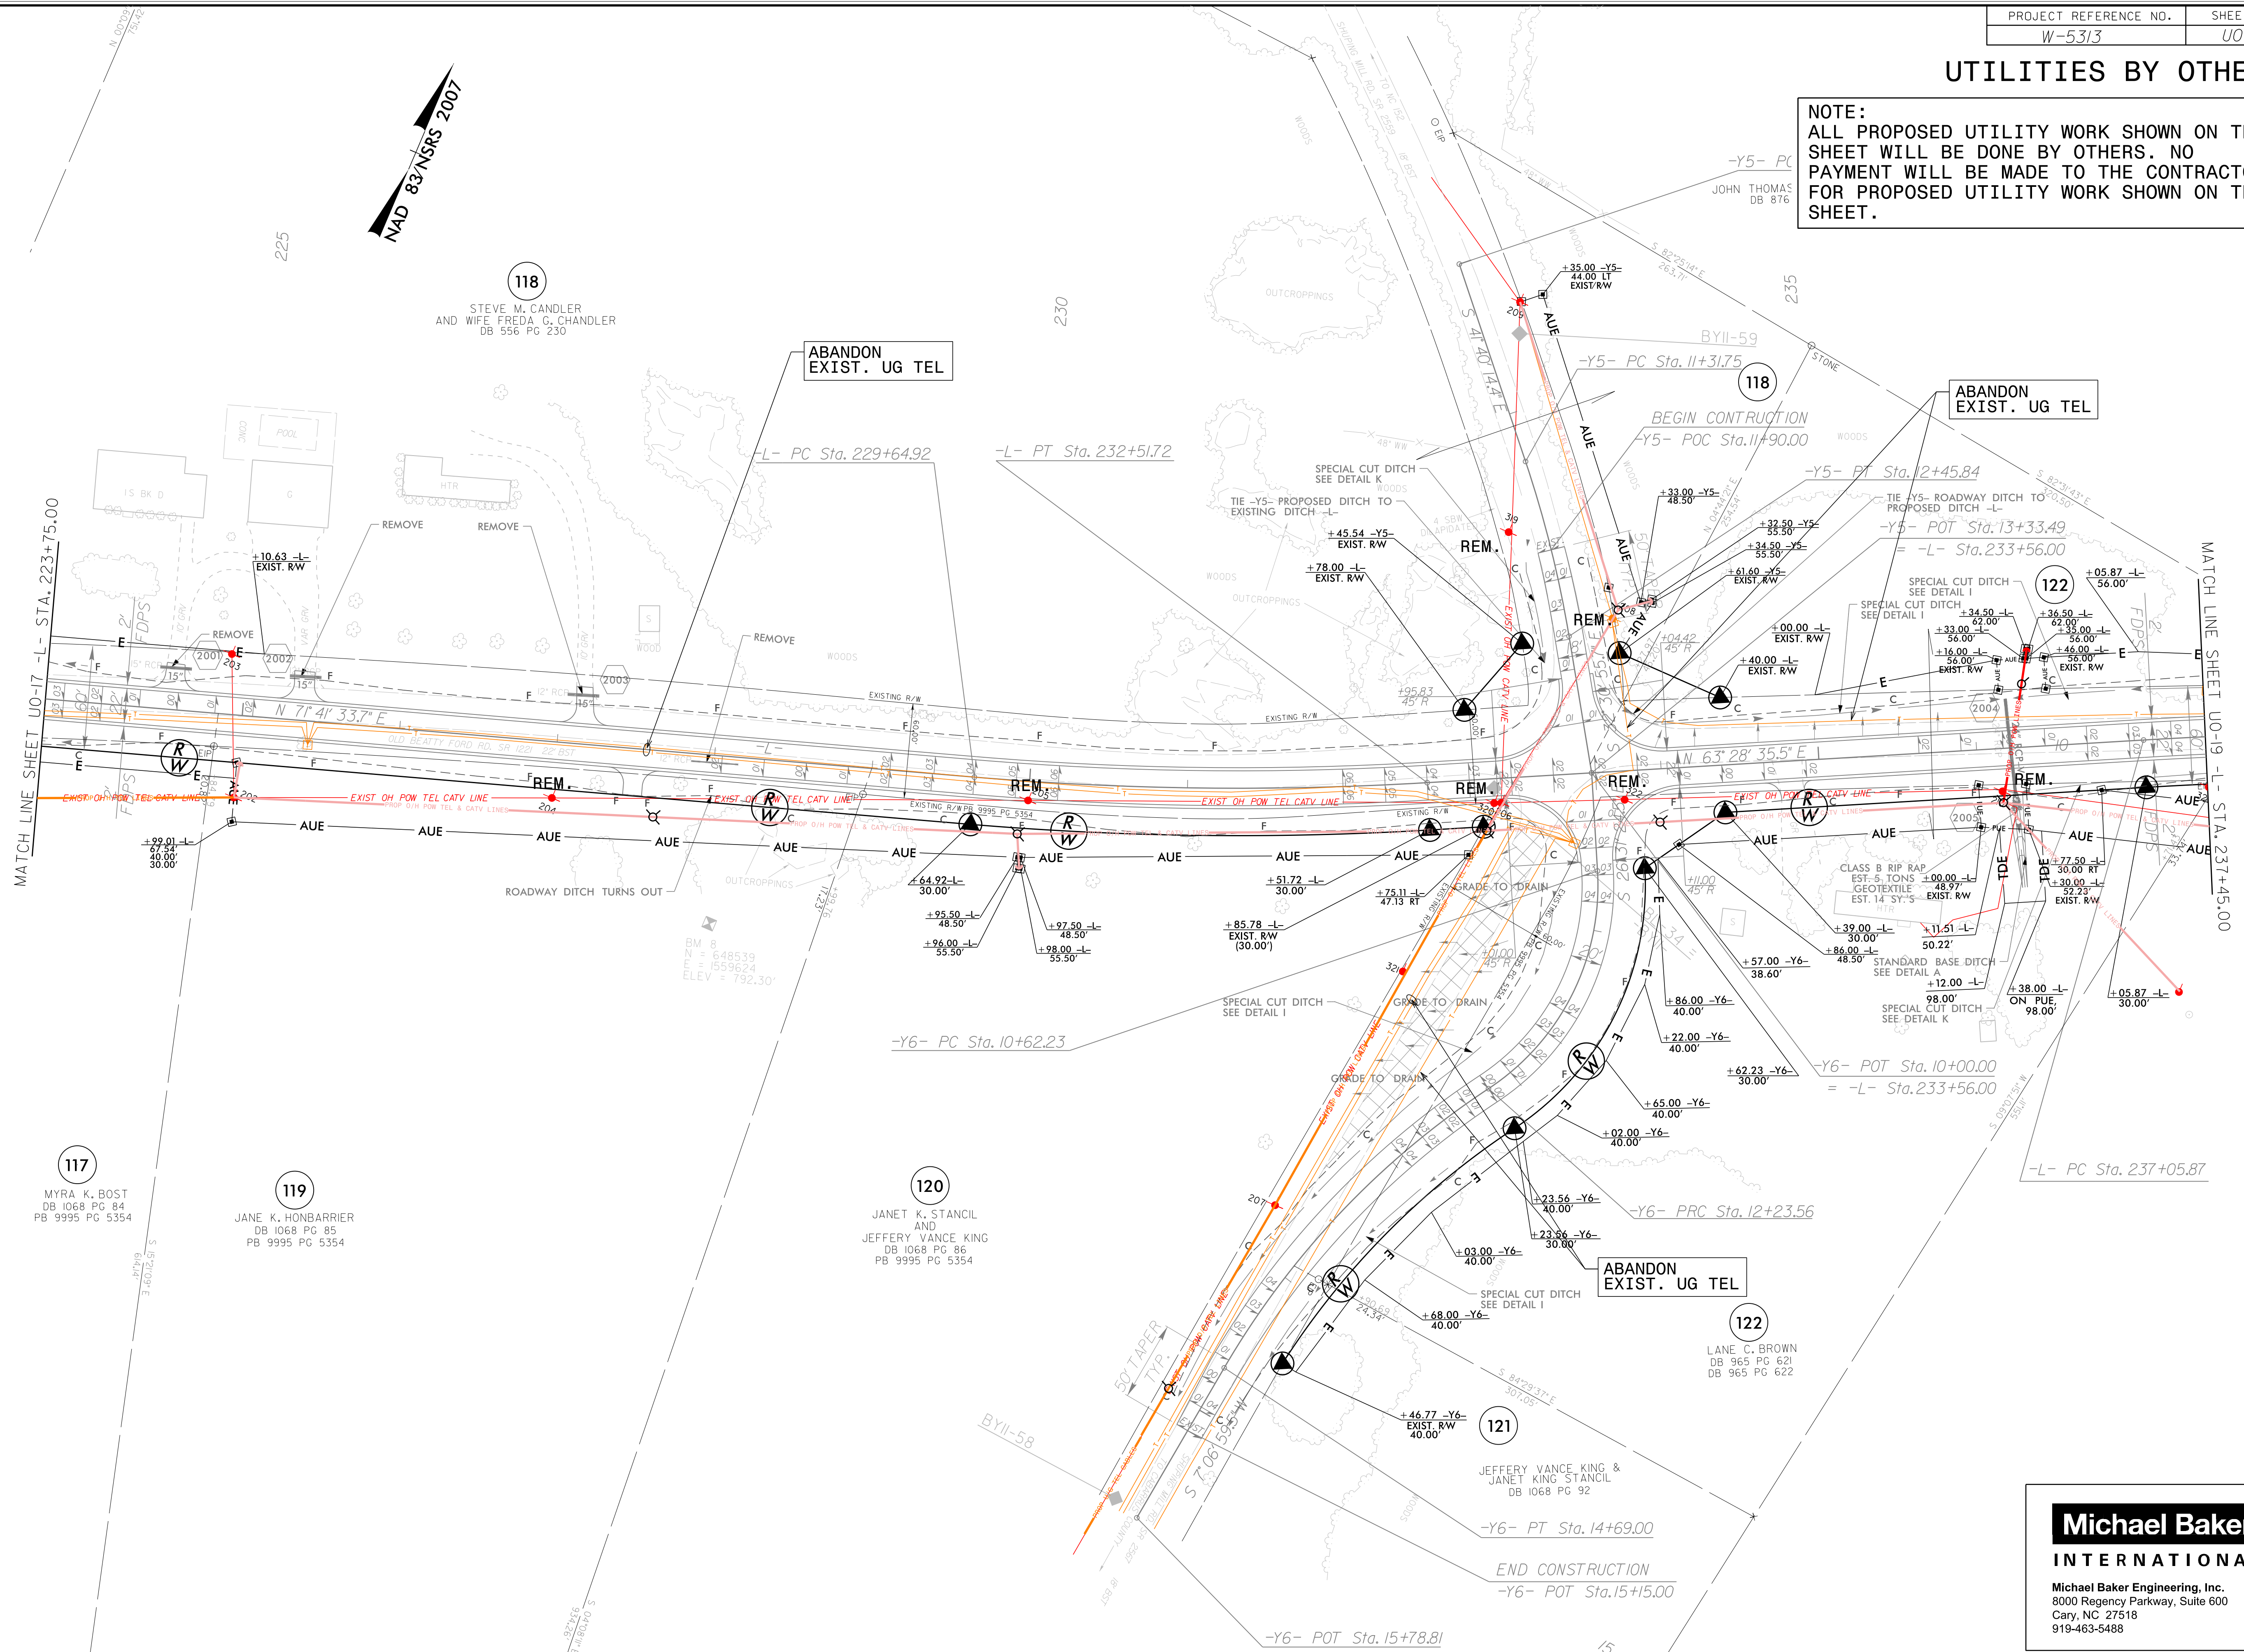

**Michael Baker INTERNATIONAL**  
 Michael Baker Engineering, Inc.  
 8000 Regency Parkway, Suite 600  
 Cary, NC 27518  
 919-463-5488

5/14/99  
 11-AUG-2016 15:02  
 C:\Coll\Projects\W-5313\Rowan County Utilities\W-5313.ut\_rdy20.UO18\_psh.dgn  
 ET CARY\WIKIDONK