


UTILITIES BY OTHERS

NOTE:
 ALL PROPOSED UTILITY WORK SHOWN ON THIS SHEET WILL BE DONE BY OTHERS. NO PAYMENT WILL BE MADE TO THE CONTRACTOR FOR PROPOSED UTILITY WORK SHOWN ON THIS SHEET.

NAD 83/NSRS 2007

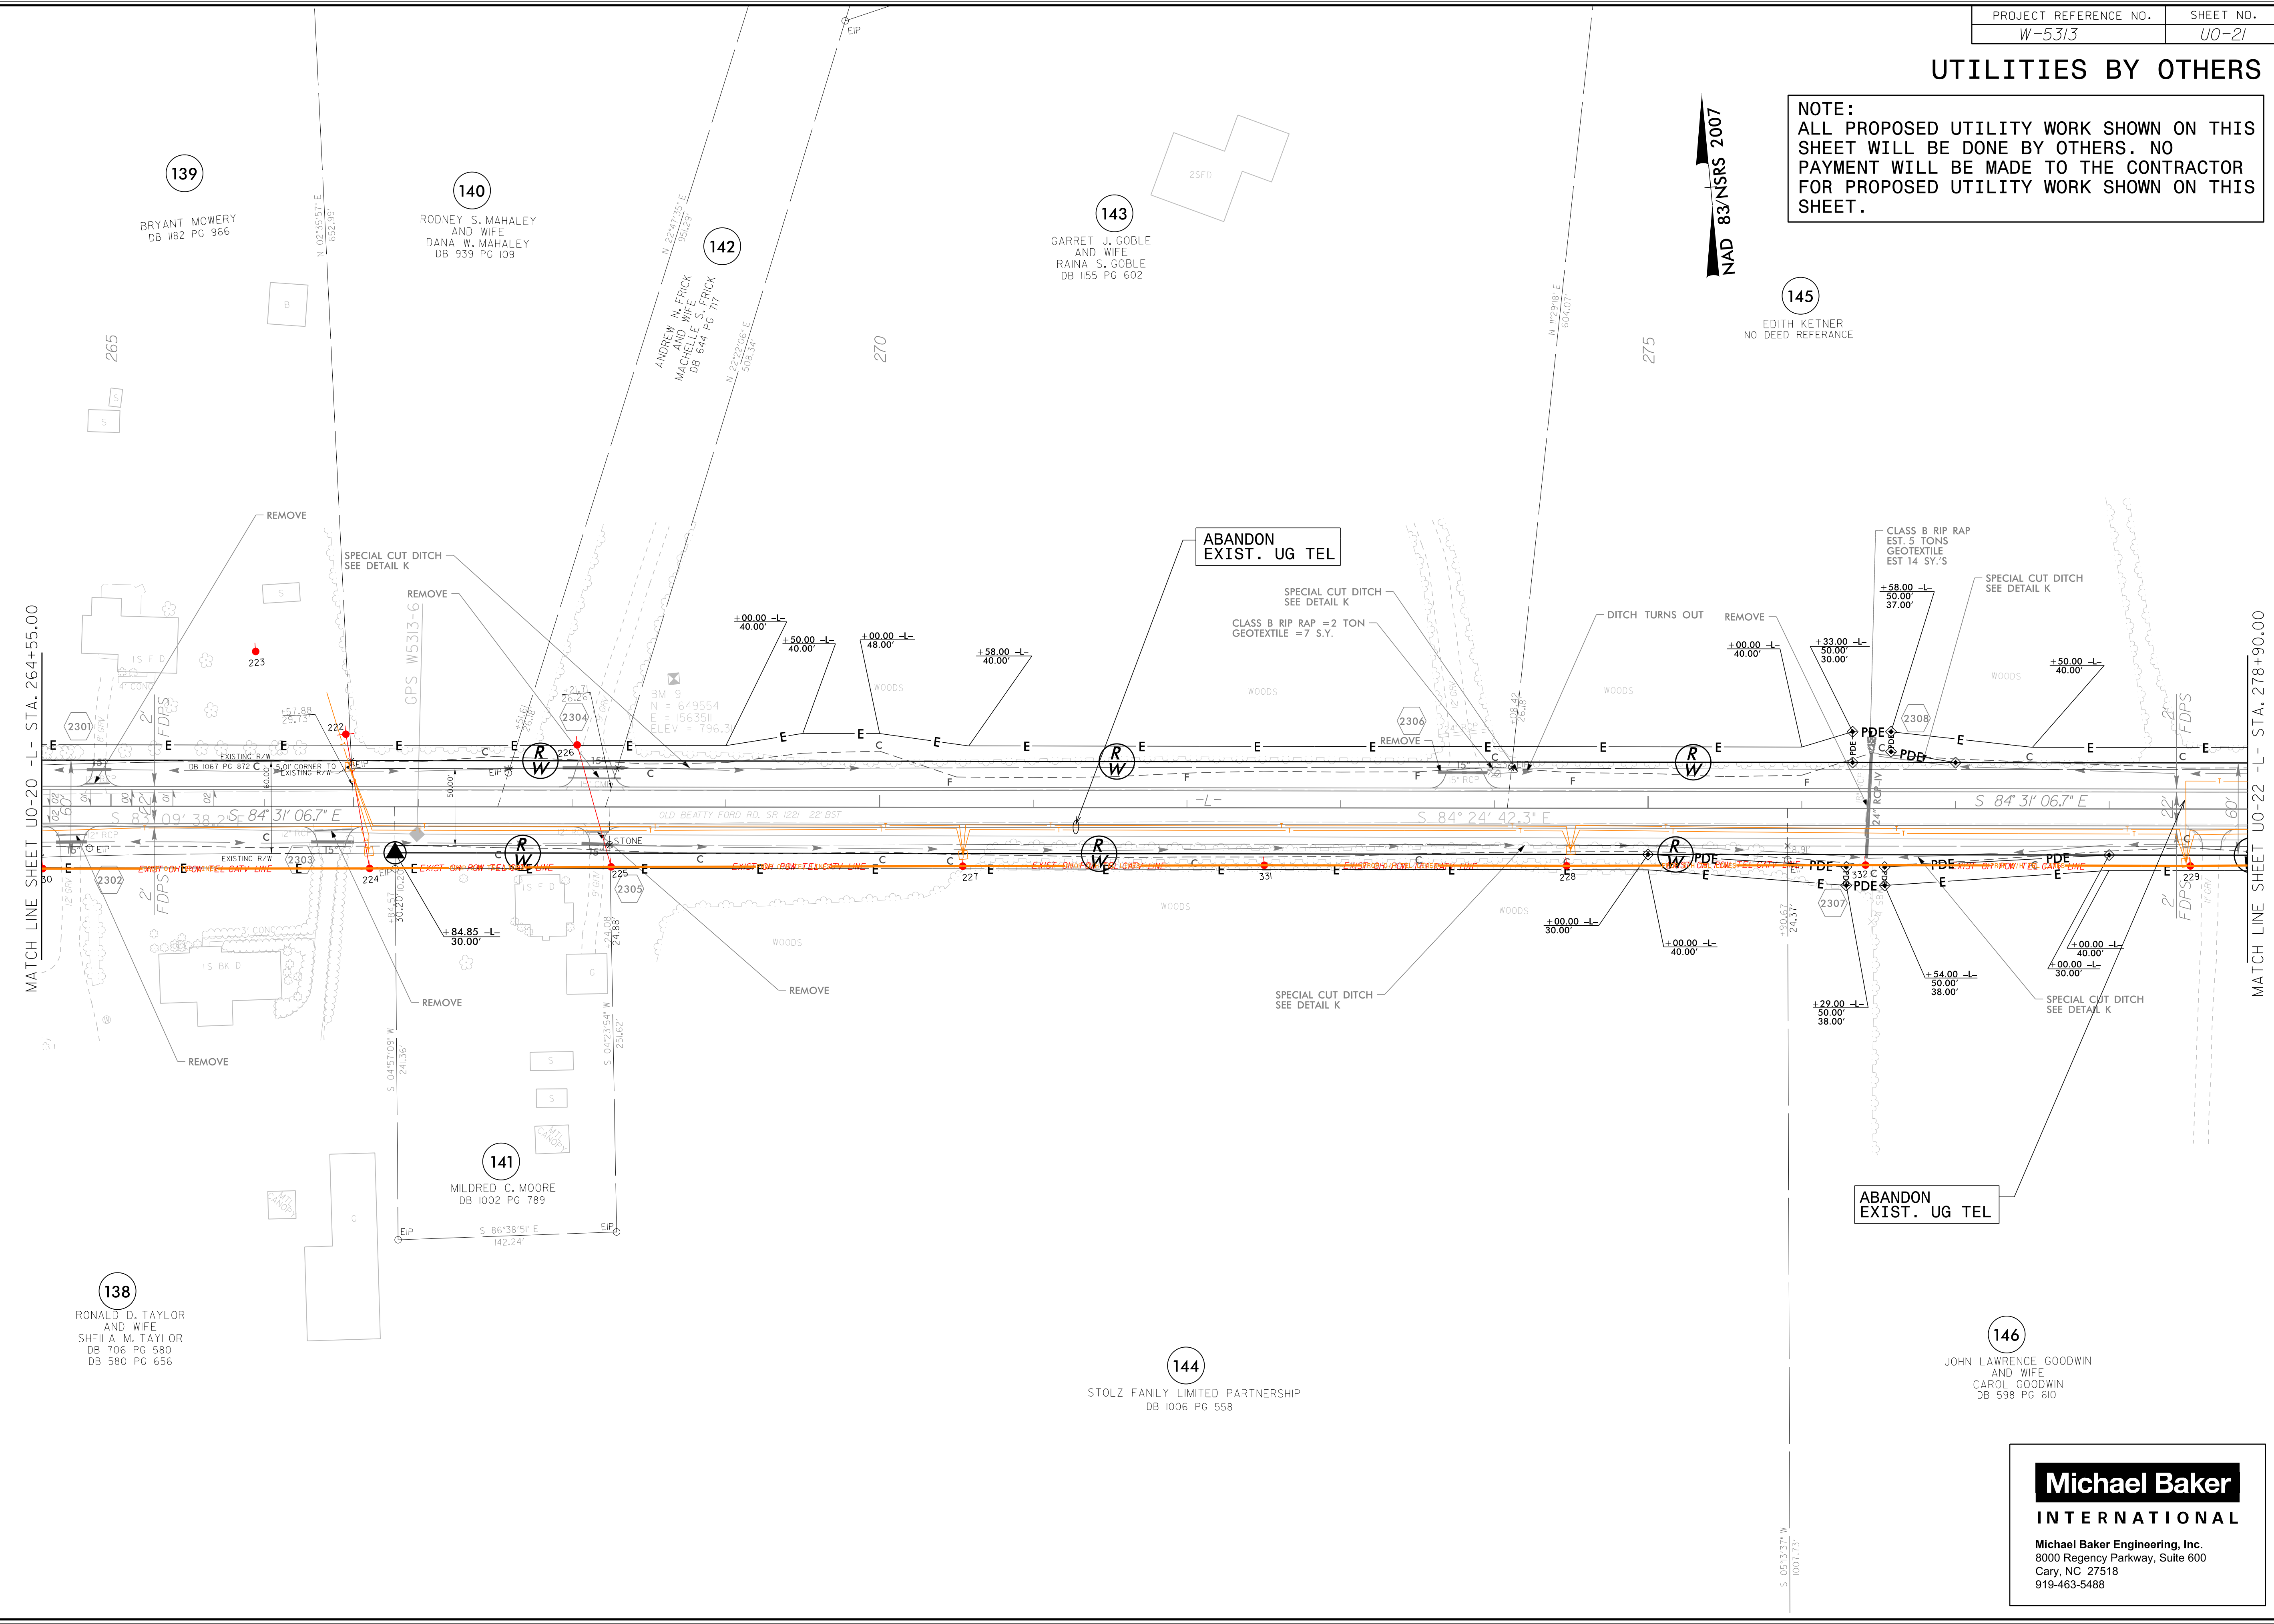

ABANDON EXIST. UG TEL

ABANDON EXIST. UG TEL

Michael Baker
 INTERNATIONAL

Michael Baker Engineering, Inc.
 8000 Regency Parkway, Suite 600
 Cary, NC 27518
 919-463-5488

5/14/99
 I:\AUG-2016 15:02
 C:\Coll\Projects\W-5313_Rowan County Utilities\W-5313.ut_rdy23.U021_psh.dgn
 01_CARY\WIKIDONK