


UTILITIES BY OTHERS

NOTE:  
ALL PROPOSED UTILITY WORK SHOWN ON THIS SHEET WILL BE DONE BY OTHERS. NO PAYMENT WILL BE MADE TO THE CONTRACTOR FOR PROPOSED UTILITY WORK SHOWN ON THIS SHEET.

NAD 83/NRS 2007

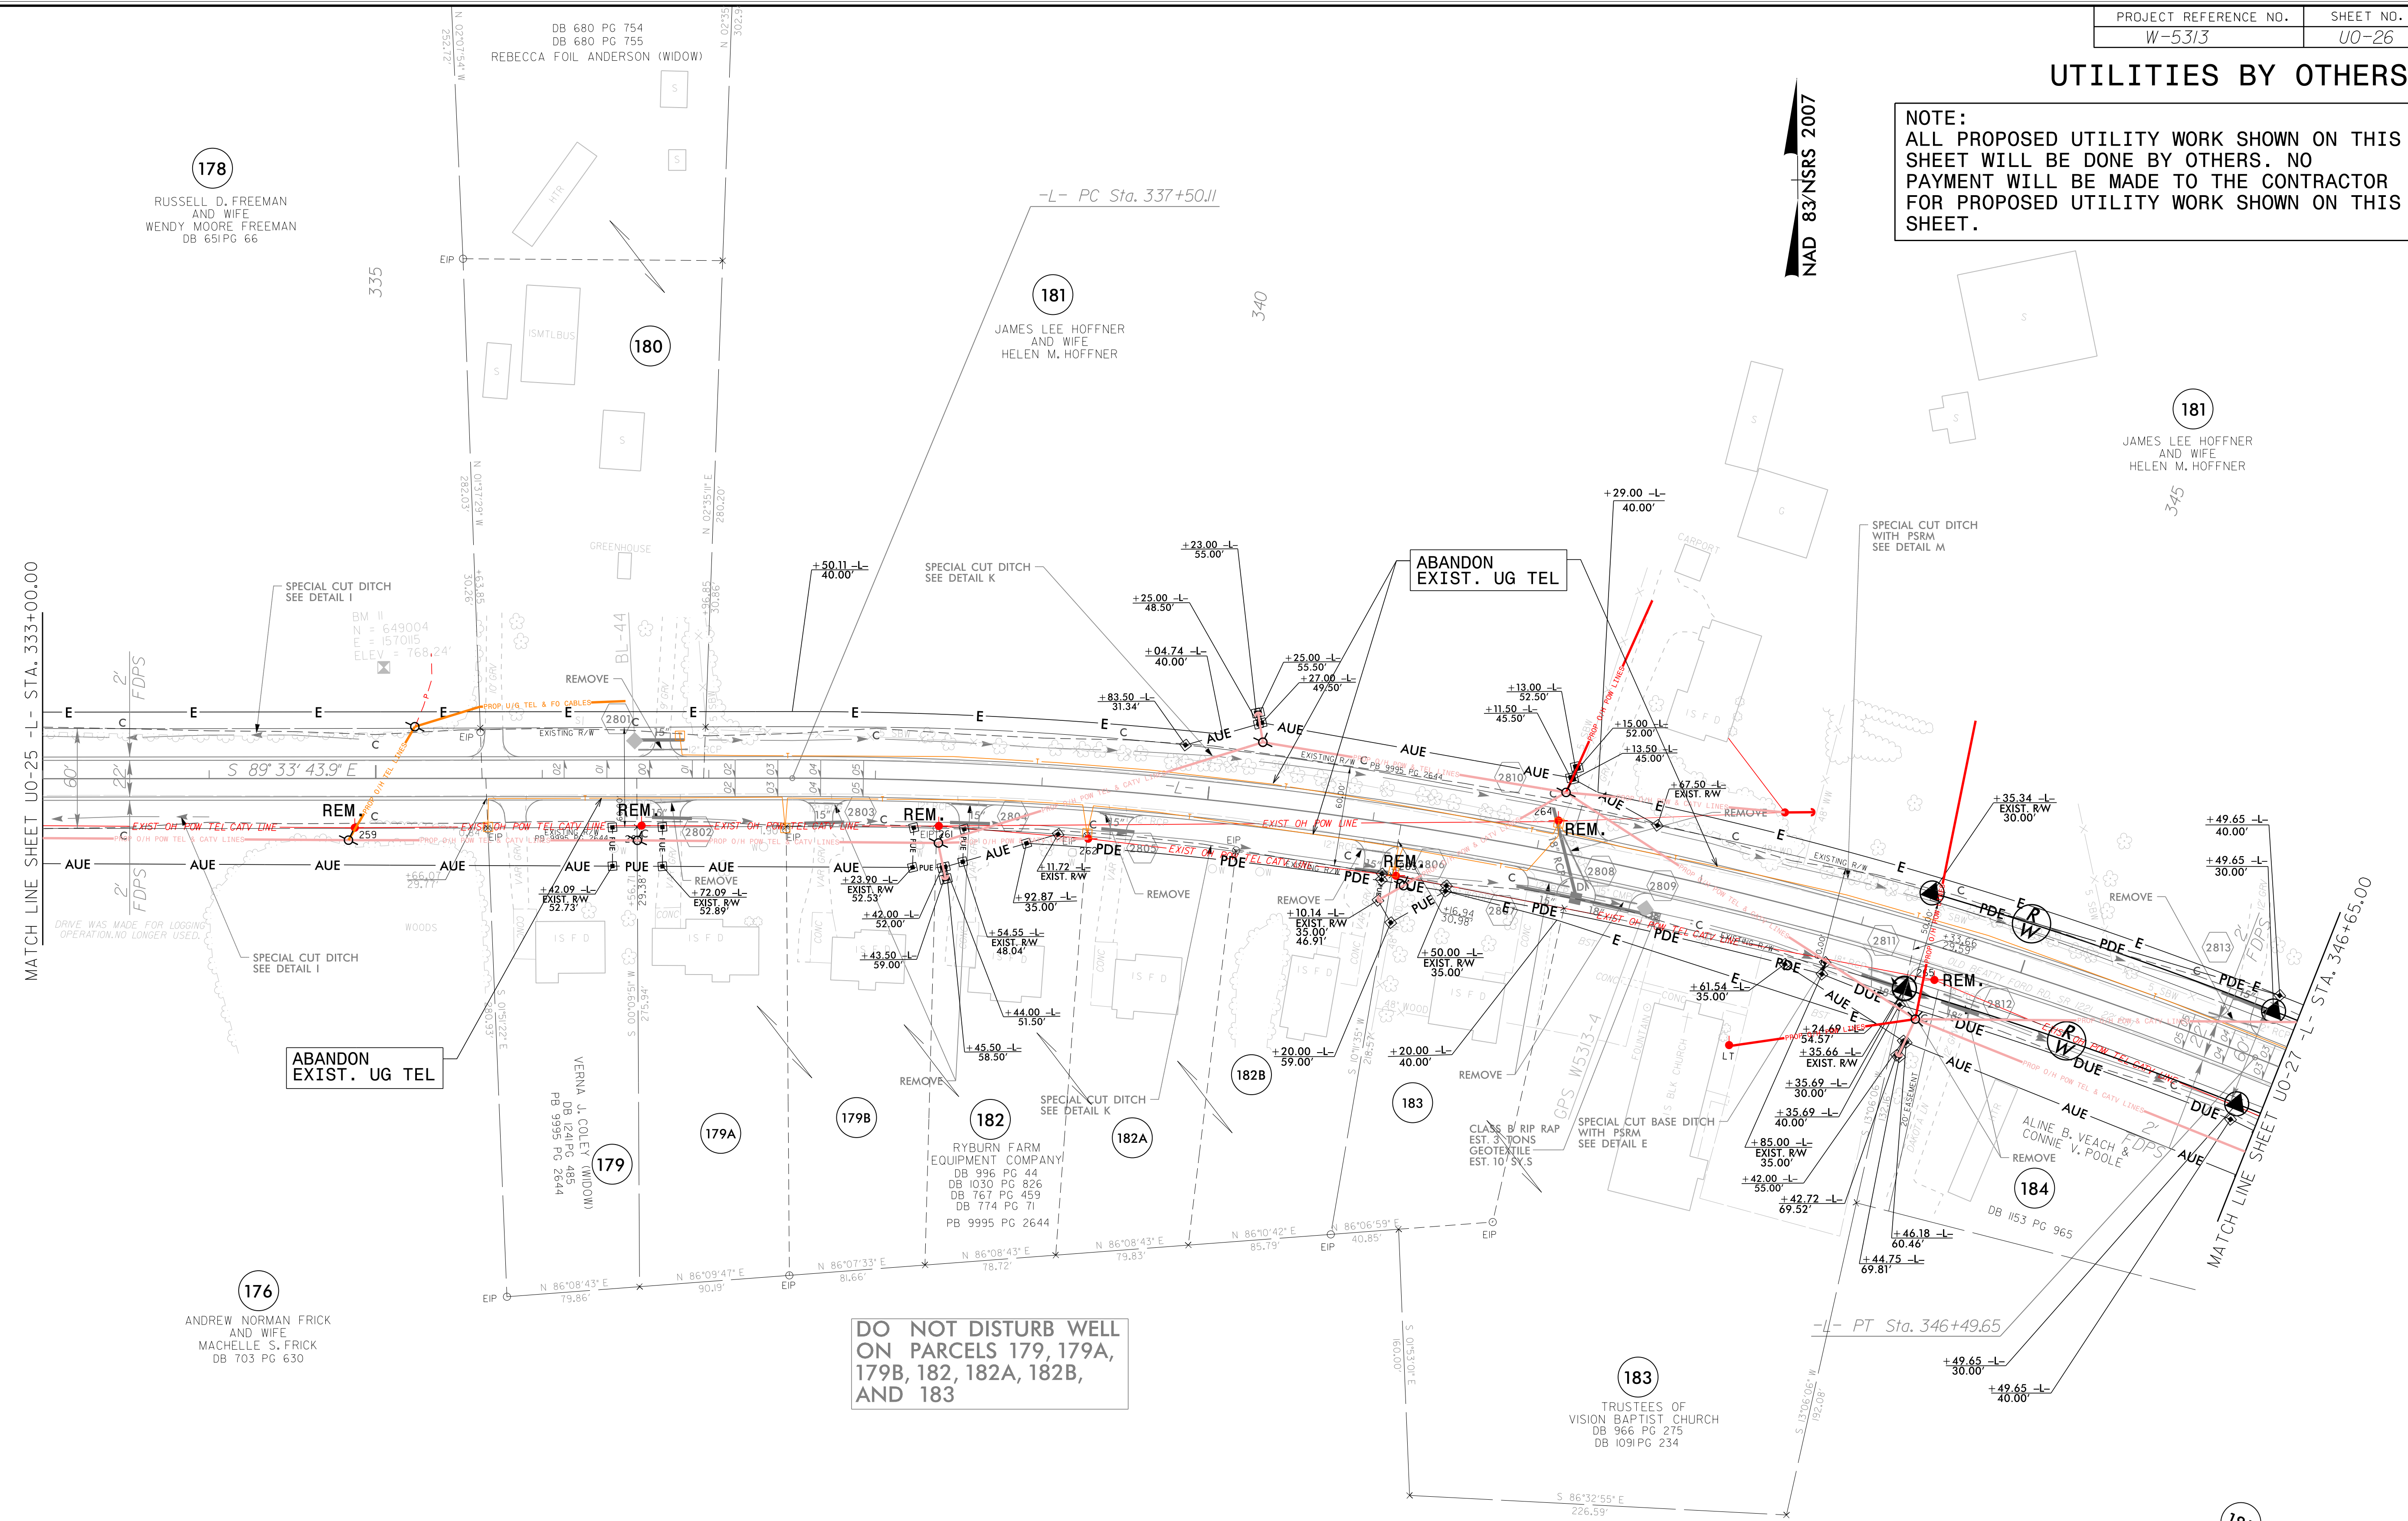

DO NOT DISTURB WELL ON PARCELS 179, 179A, 179B, 182, 182A, 182B, AND 183

**Michael Baker INTERNATIONAL**  
 Michael Baker Engineering, Inc.  
 8000 Regency Parkway, Suite 600  
 Cary, NC 27518  
 919-463-5488

5/14/99  
 11-AUG-2016 15:02  
 C:\proj\proj\W-5313-Rowan County Utilities\W-5313-ut\_rdy28\_UD26\_psh.dgn  
 AT CARY\WIKIDON3