


UTILITIES BY OTHERS

NOTE:
 ALL PROPOSED UTILITY WORK SHOWN ON THIS SHEET WILL BE DONE BY OTHERS. NO PAYMENT WILL BE MADE TO THE CONTRACTOR FOR PROPOSED UTILITY WORK SHOWN ON THIS SHEET.

NAD 83/NSRS 2007

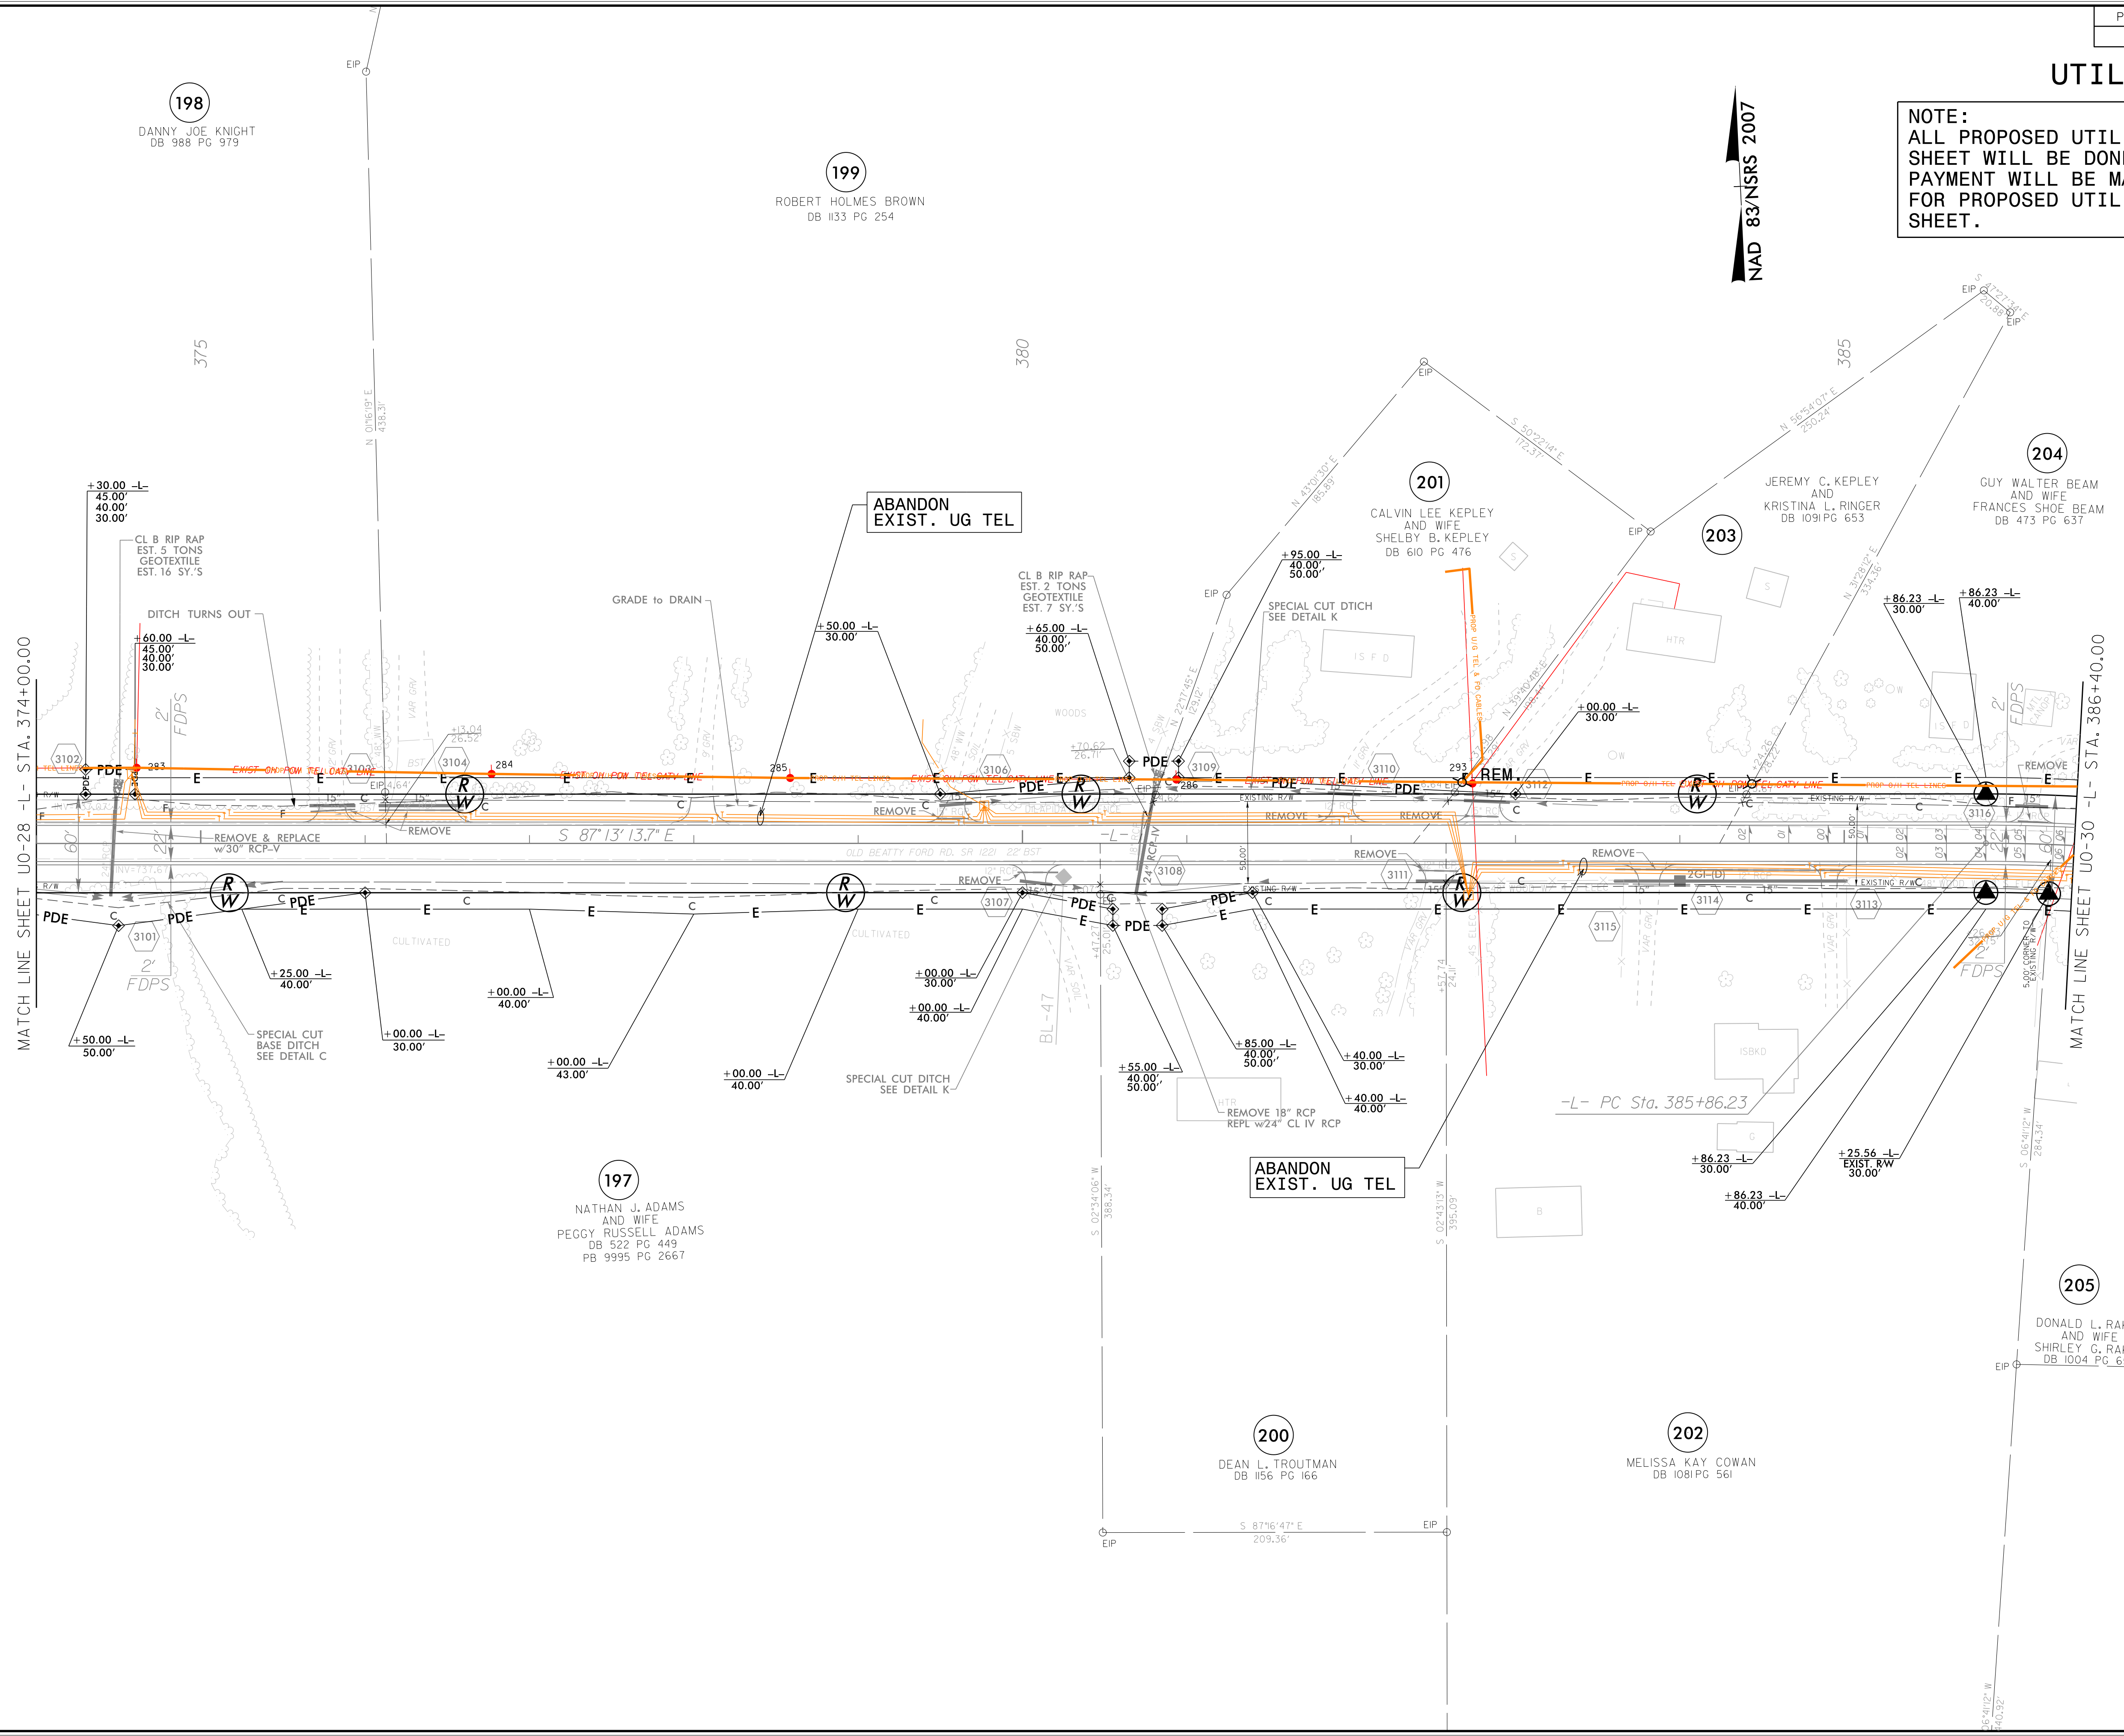

MATCH LINE SHEET U0-28 -L- STA. 374+00.00

MATCH LINE SHEET U0-30 -L- STA. 386+40.00

11-AUG-2016 15:02
 C:\Cell\Projects\W-5313\Rowan County Utilities\W-5313.ut_rdy31.LIN29_psb.dgn
 5/14/99

Michael Baker
INTERNATIONAL
 Michael Baker Engineering, Inc.
 8000 Regency Parkway, Suite 600
 Cary, NC 27518
 919-463-5488