


### UTILITIES BY OTHERS

**NOTE:**  
 ALL PROPOSED UTILITY WORK SHOWN ON THIS SHEET WILL BE DONE BY OTHERS. NO PAYMENT WILL BE MADE TO THE CONTRACTOR FOR PROPOSED UTILITY WORK SHOWN ON THIS SHEET.

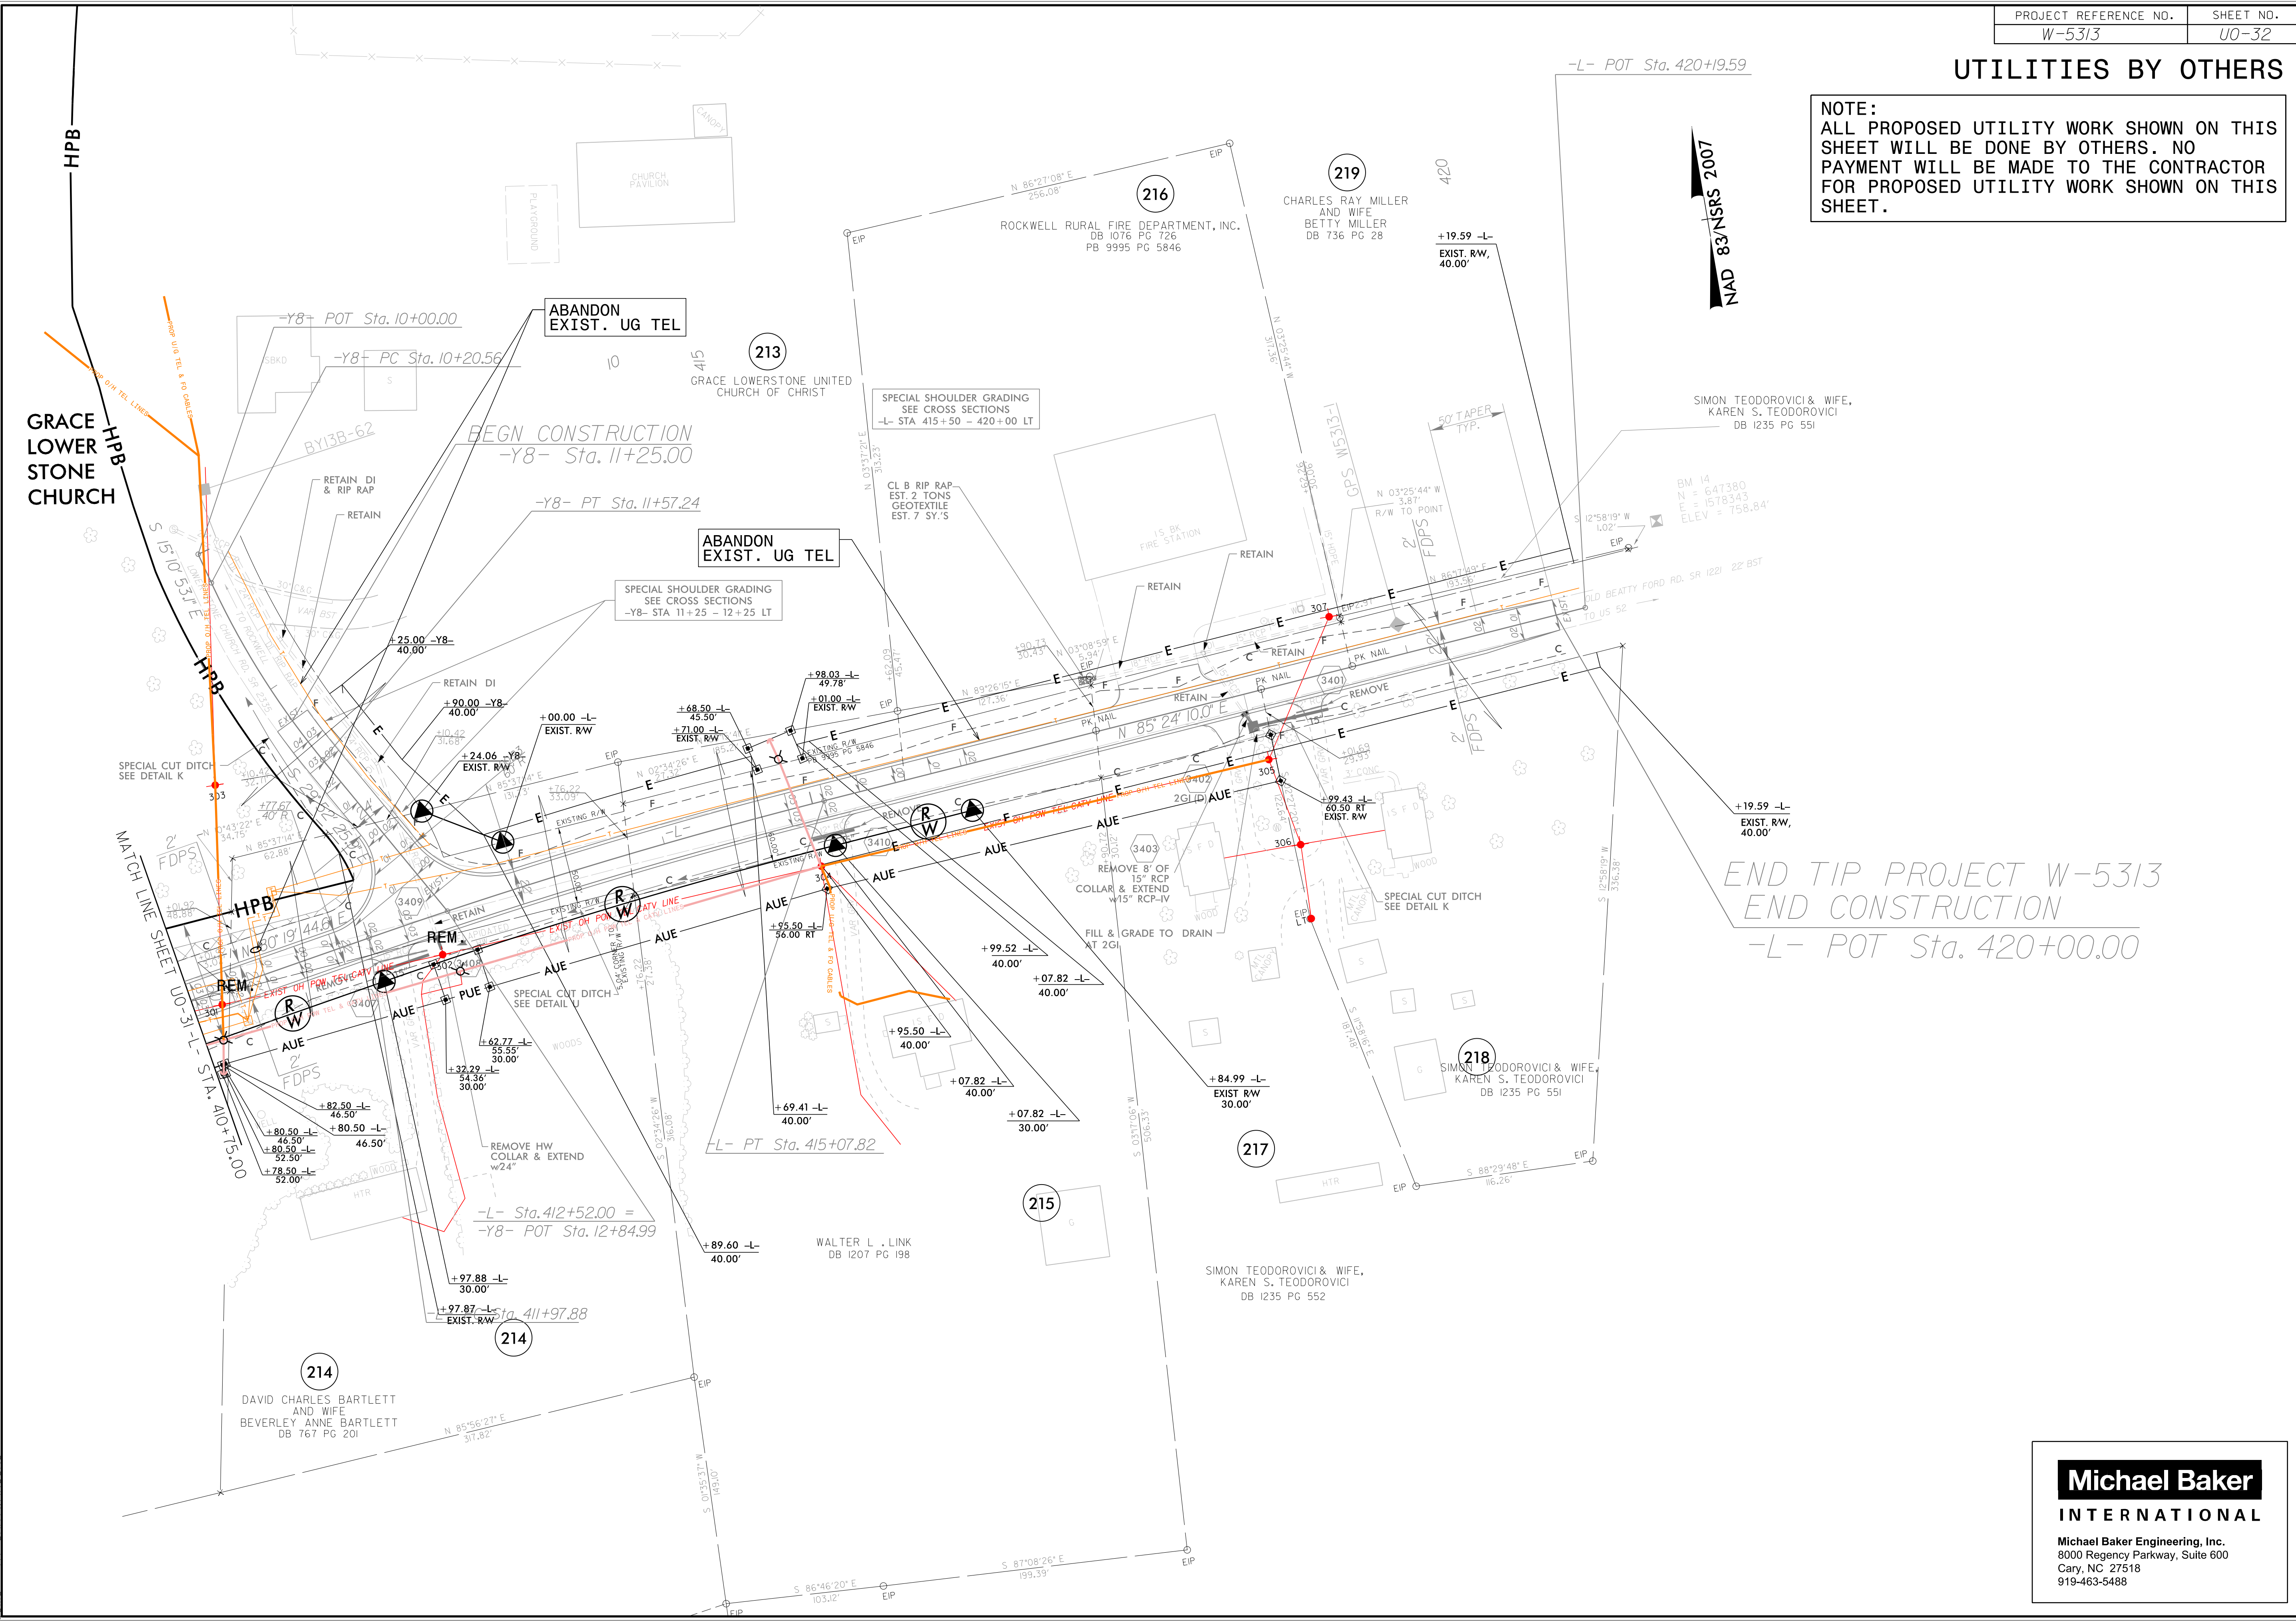

END TIP PROJECT W-5313  
 END CONSTRUCTION  
 -L- POT Sta. 420+00.00

**Michael Baker**  
**INTERNATIONAL**  
 Michael Baker Engineering, Inc.  
 8000 Regency Parkway, Suite 600  
 Cary, NC 27518  
 919-463-5488

5/14/99  
 11-AUG-2016 15:03  
 C:\Call Projects\W-5313-Rowan County\Utilities\W-5313-ut\_rdy34-U032\_psh.dgn  
 AT CARY\WIKIDONK