


8/23/99

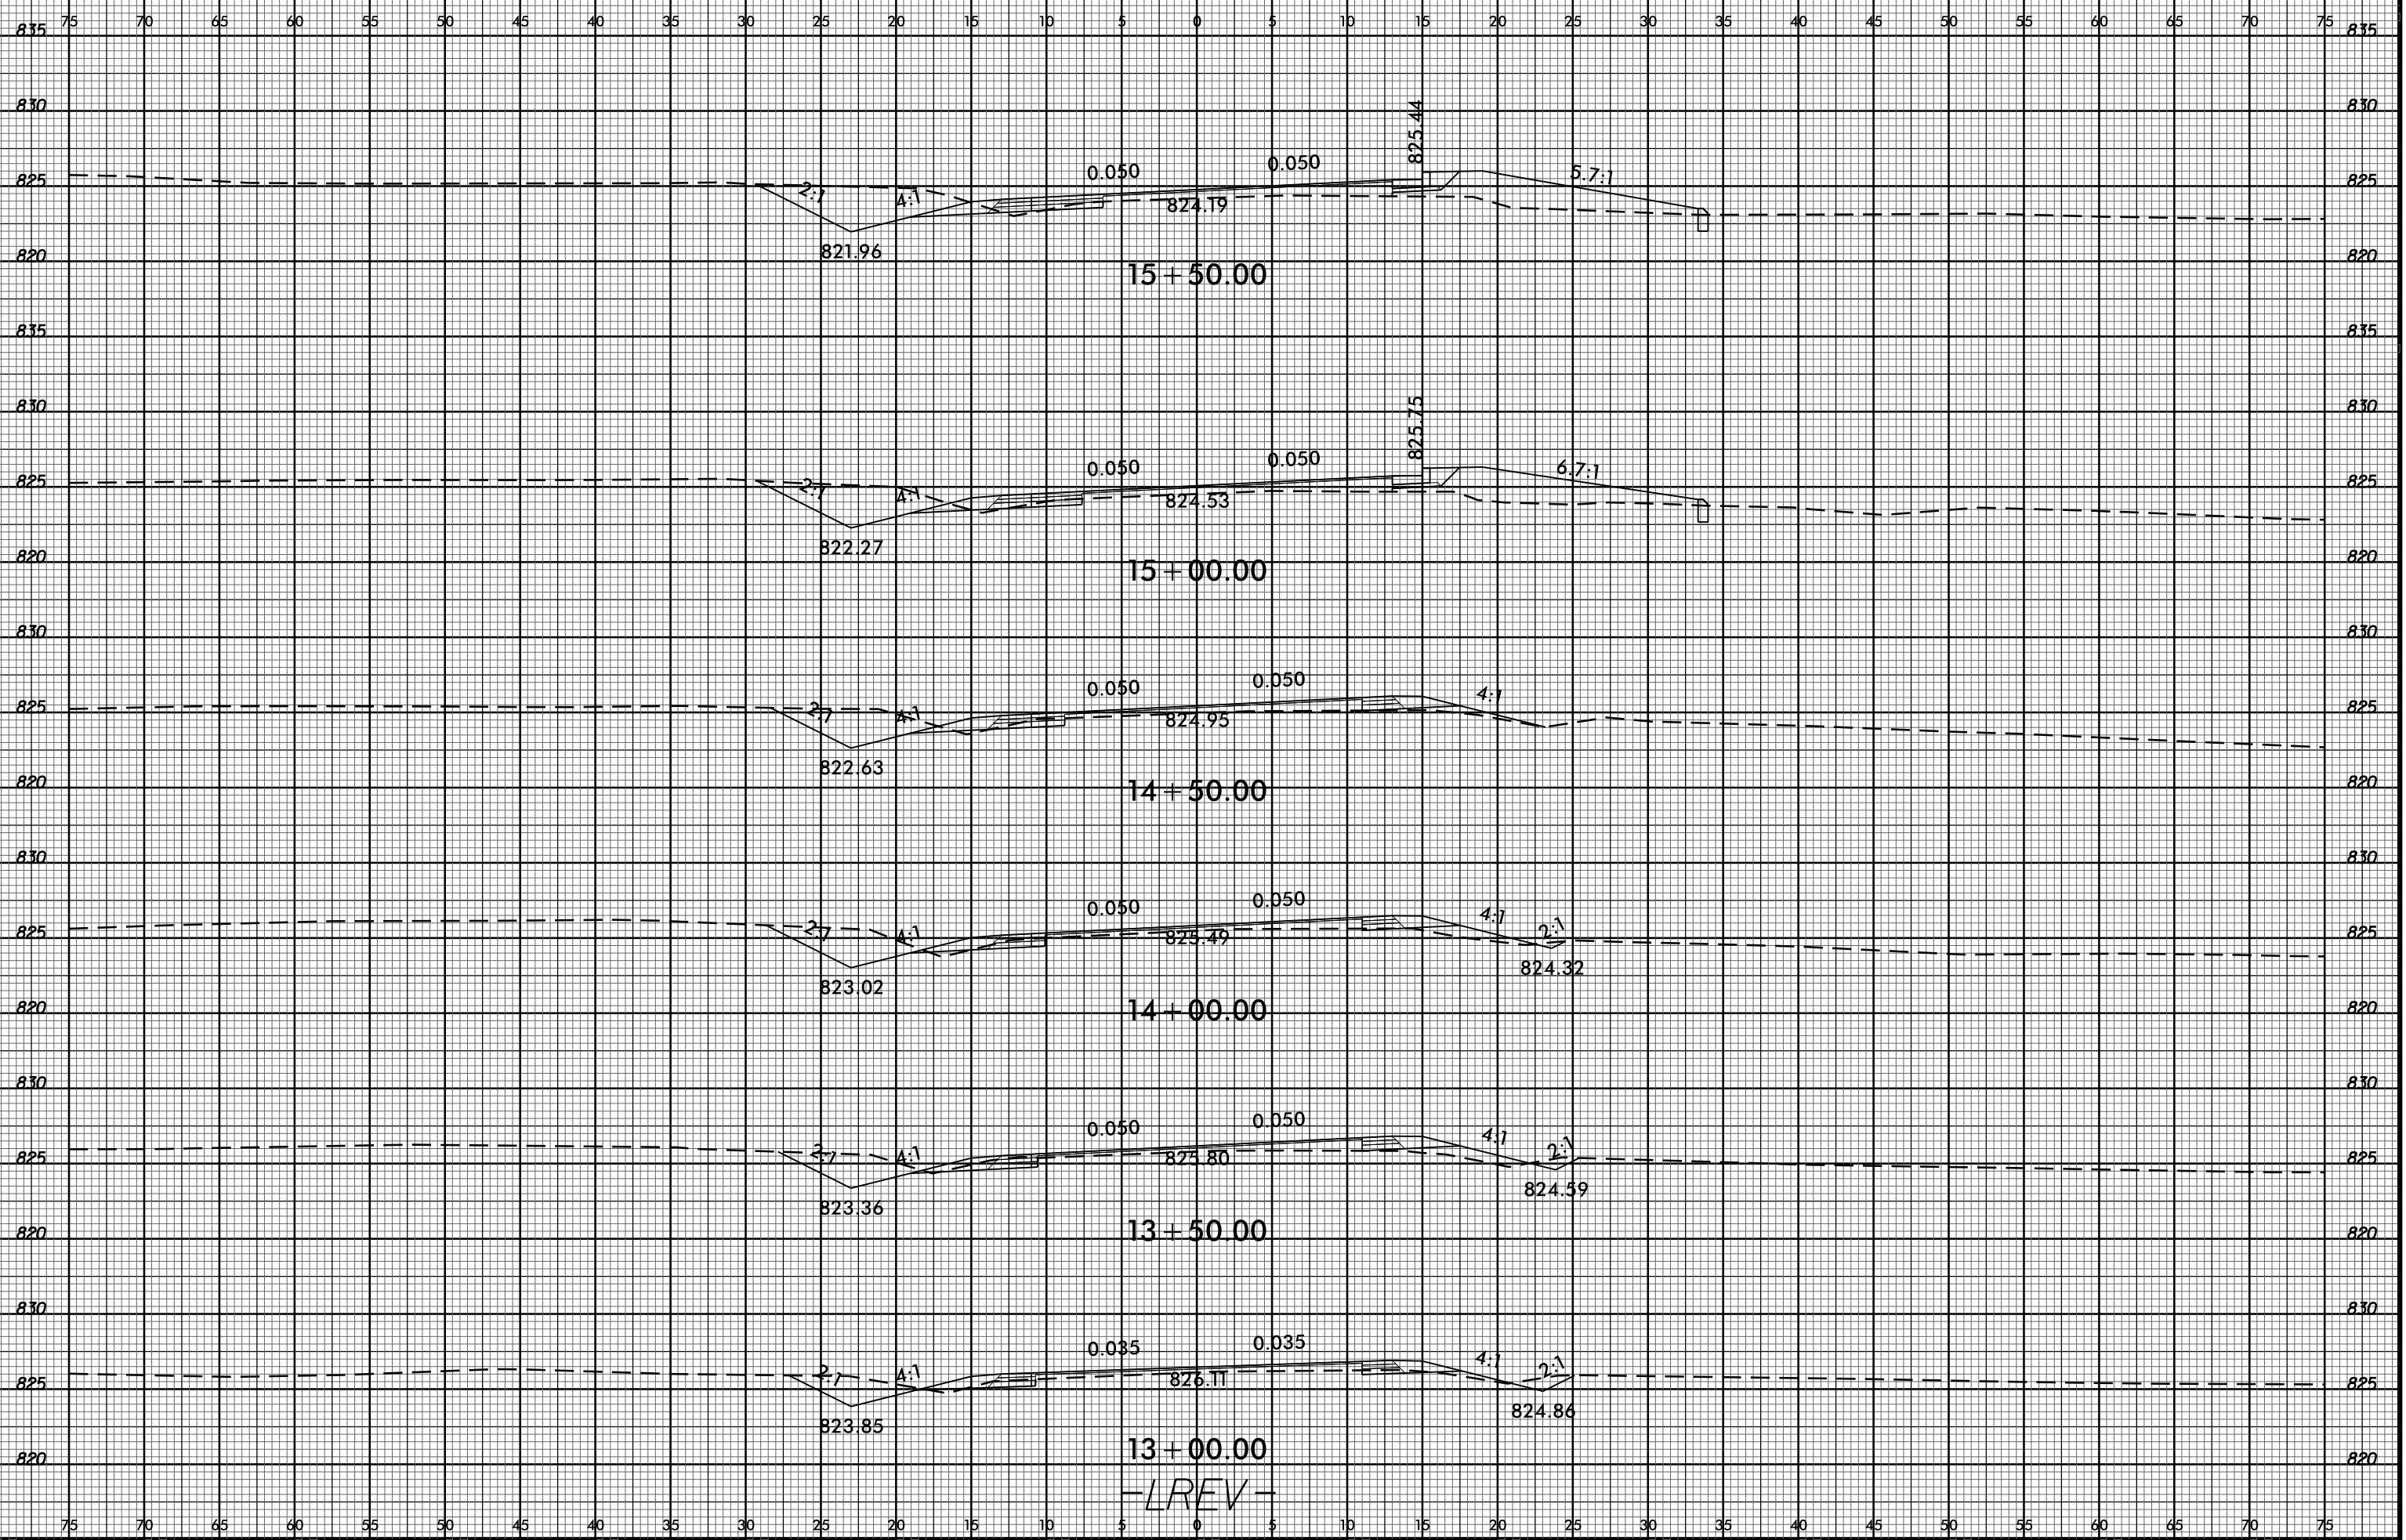

30-MAR-2017 17:19
R:\Roadwork\CAD\DrawModeling\W-5313_Rdwy_xp_L.REV.dgn
\$\$\$\$USERNAME\$\$\$\$

-LREV-