


8/23/99



PROJ. REFERENCE NO. W-5313 SHEET NO. X-4

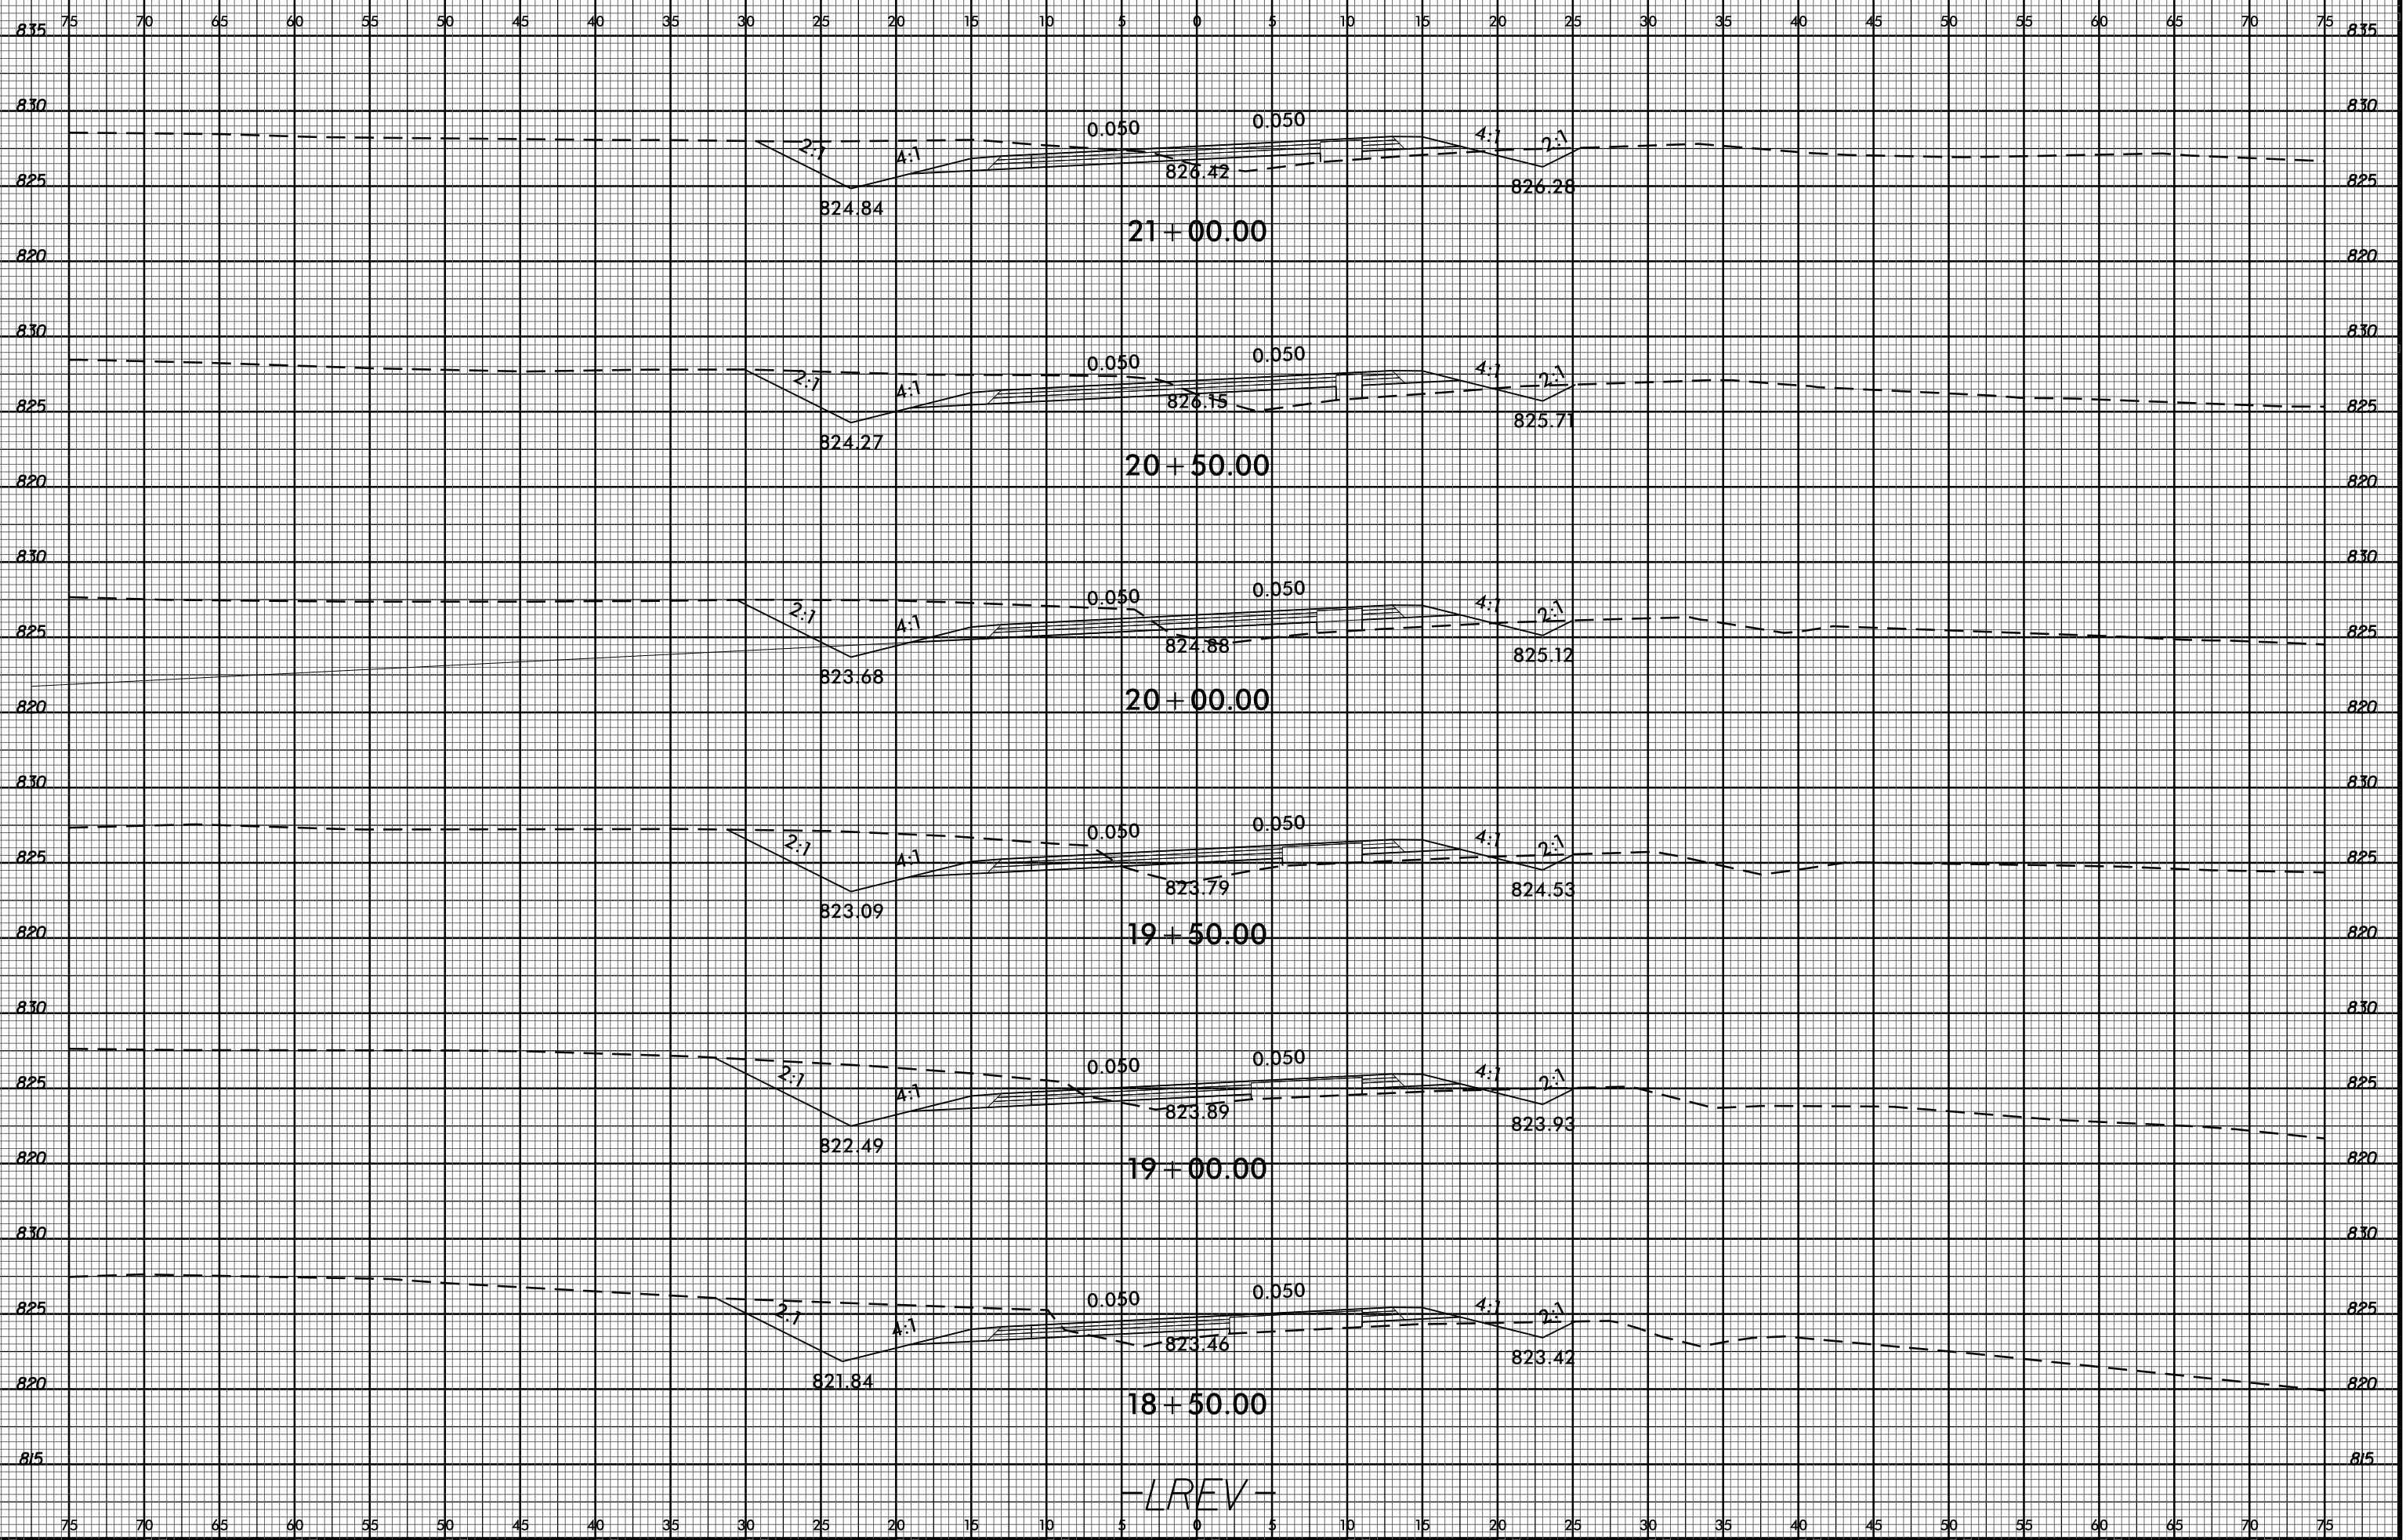

-LREV-

30-MAR-2017 17:19
R:\Roadway\CurvedModeling\W-5313_Rdy_xp_LREV.dgn
\$\$\$\$USERNAME\$\$\$\$