



8/23/99

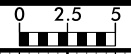

PROJ. REFERENCE NO. W-5313 SHEET NO. X-8

SHALLOW UNDERCUT EXCAVATION

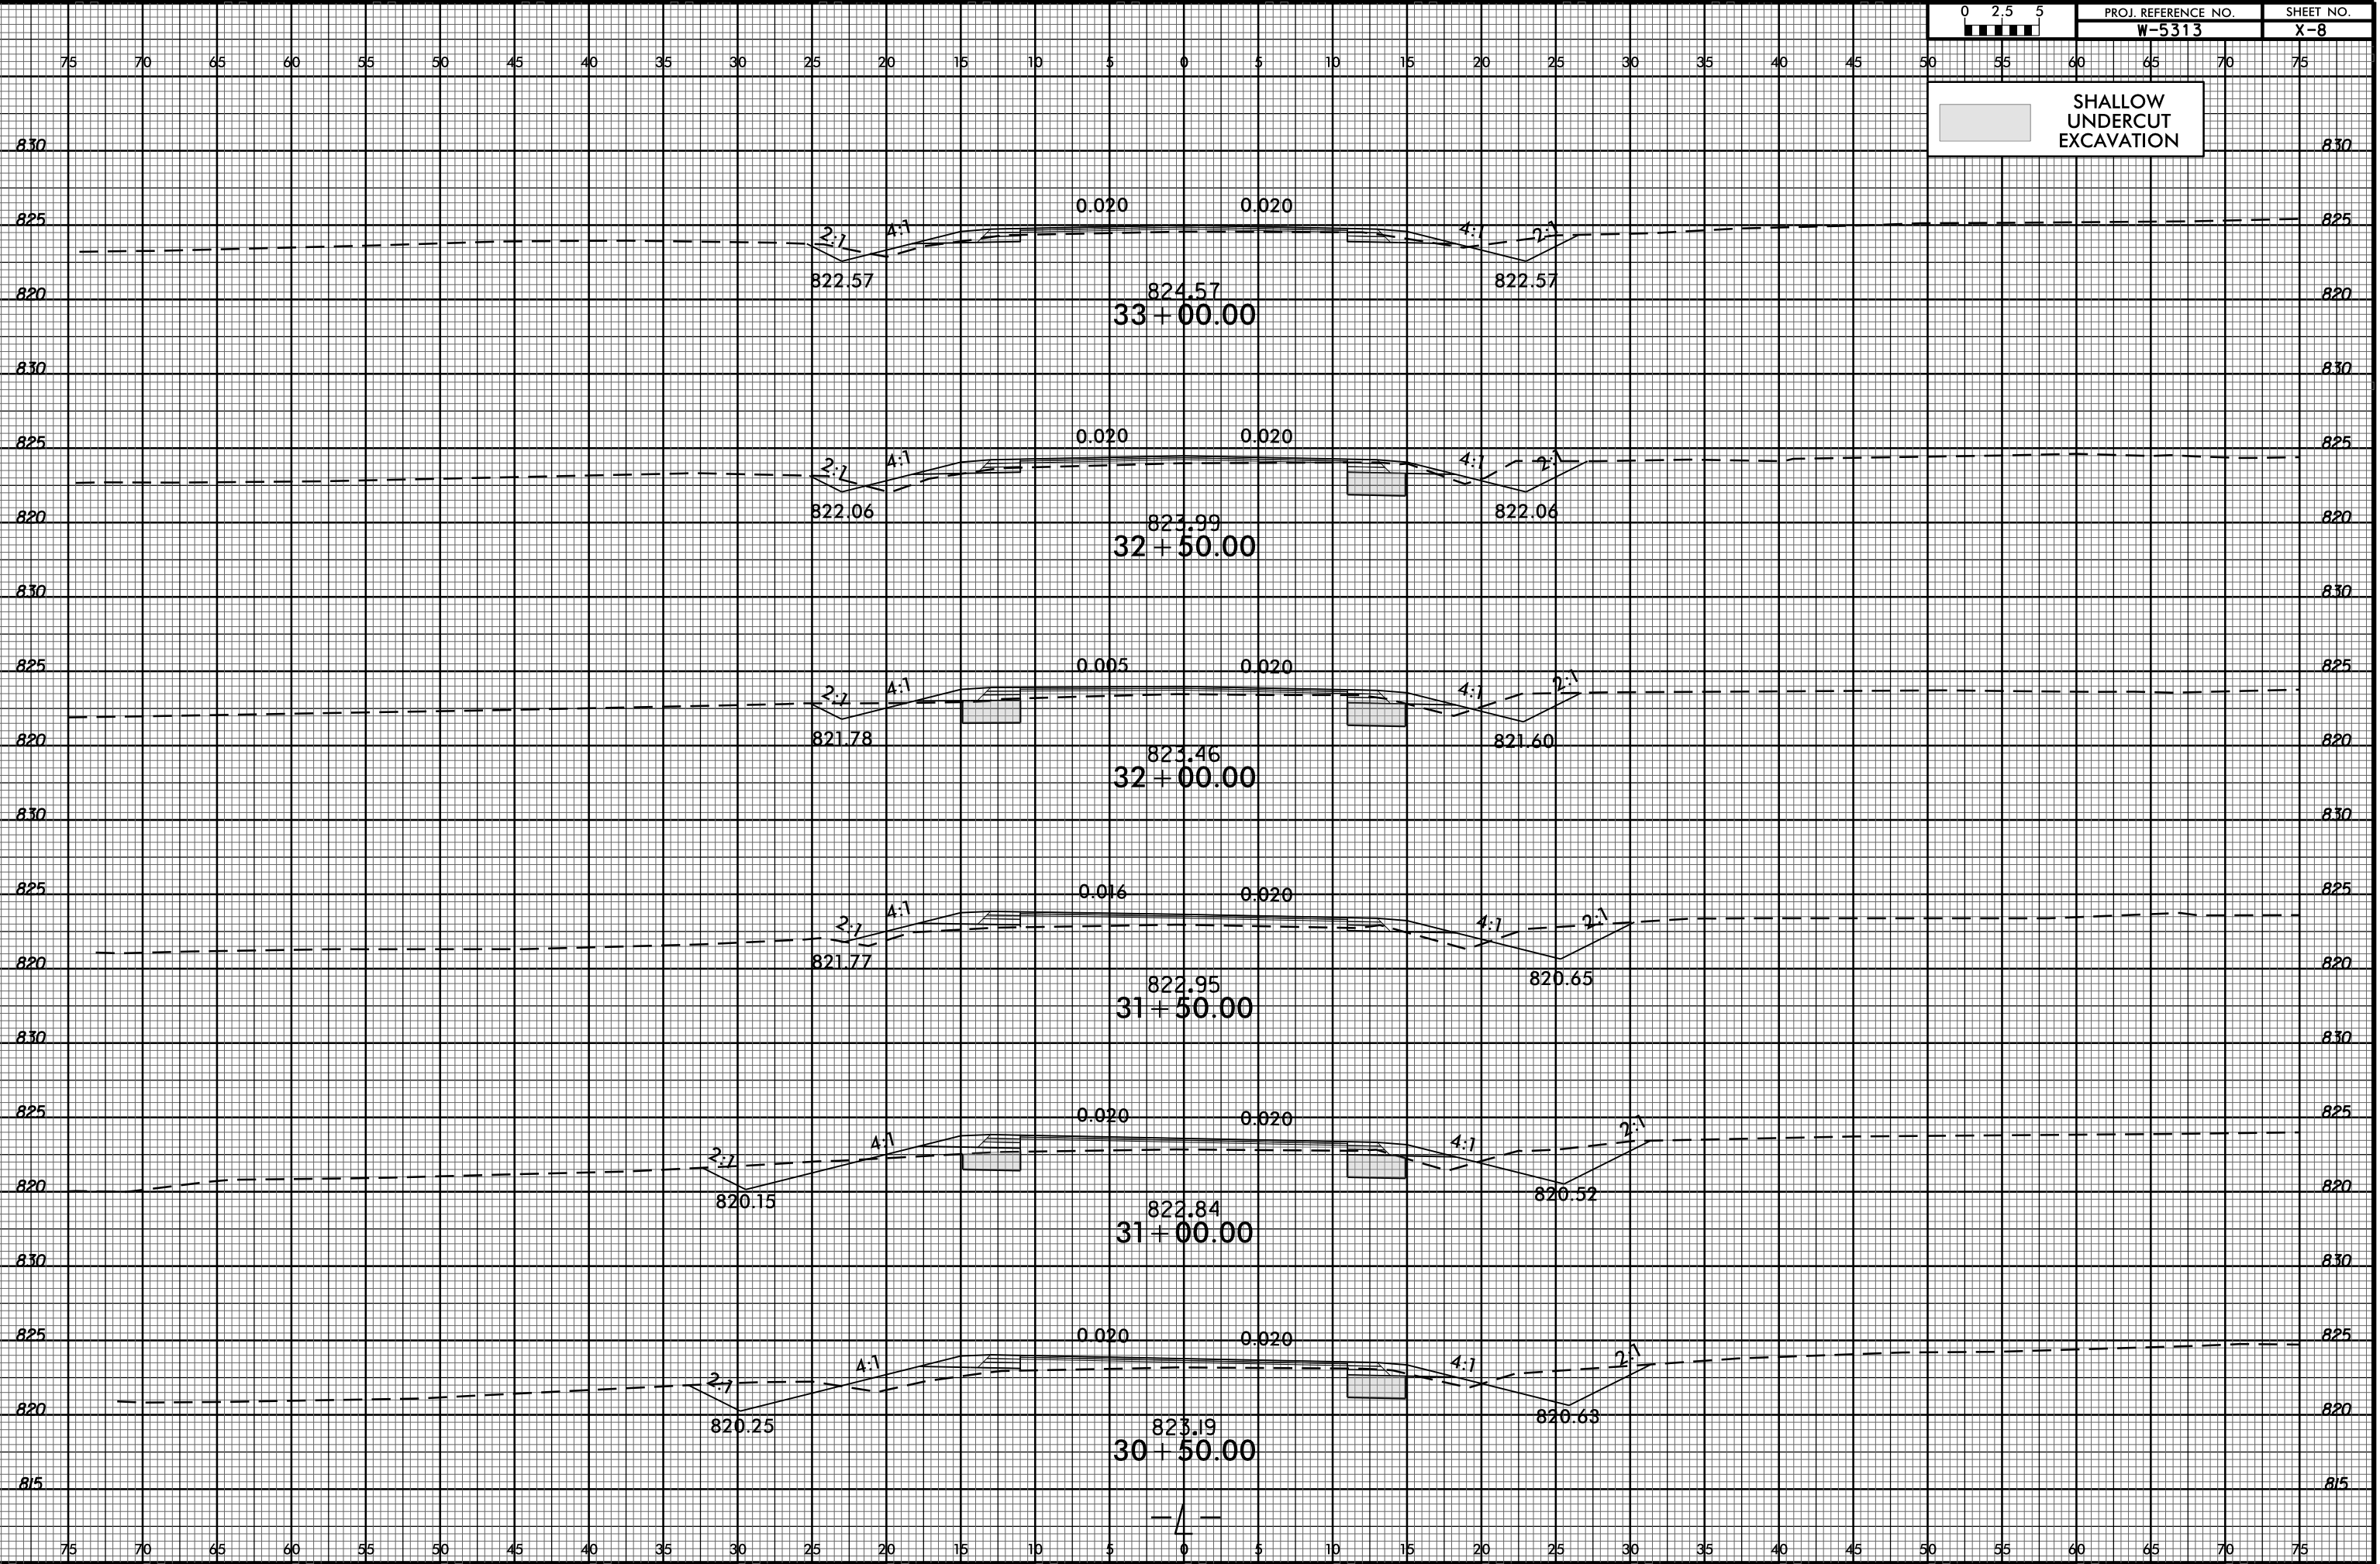

30-MAR-2017 17:19  
R:\Roadway\Curves\forModeling\w-5313\_Rdy\_xp\_1.LB.dgn  
\$\$\$\$\$USERNAME\$\$\$\$\$