


8/23/99

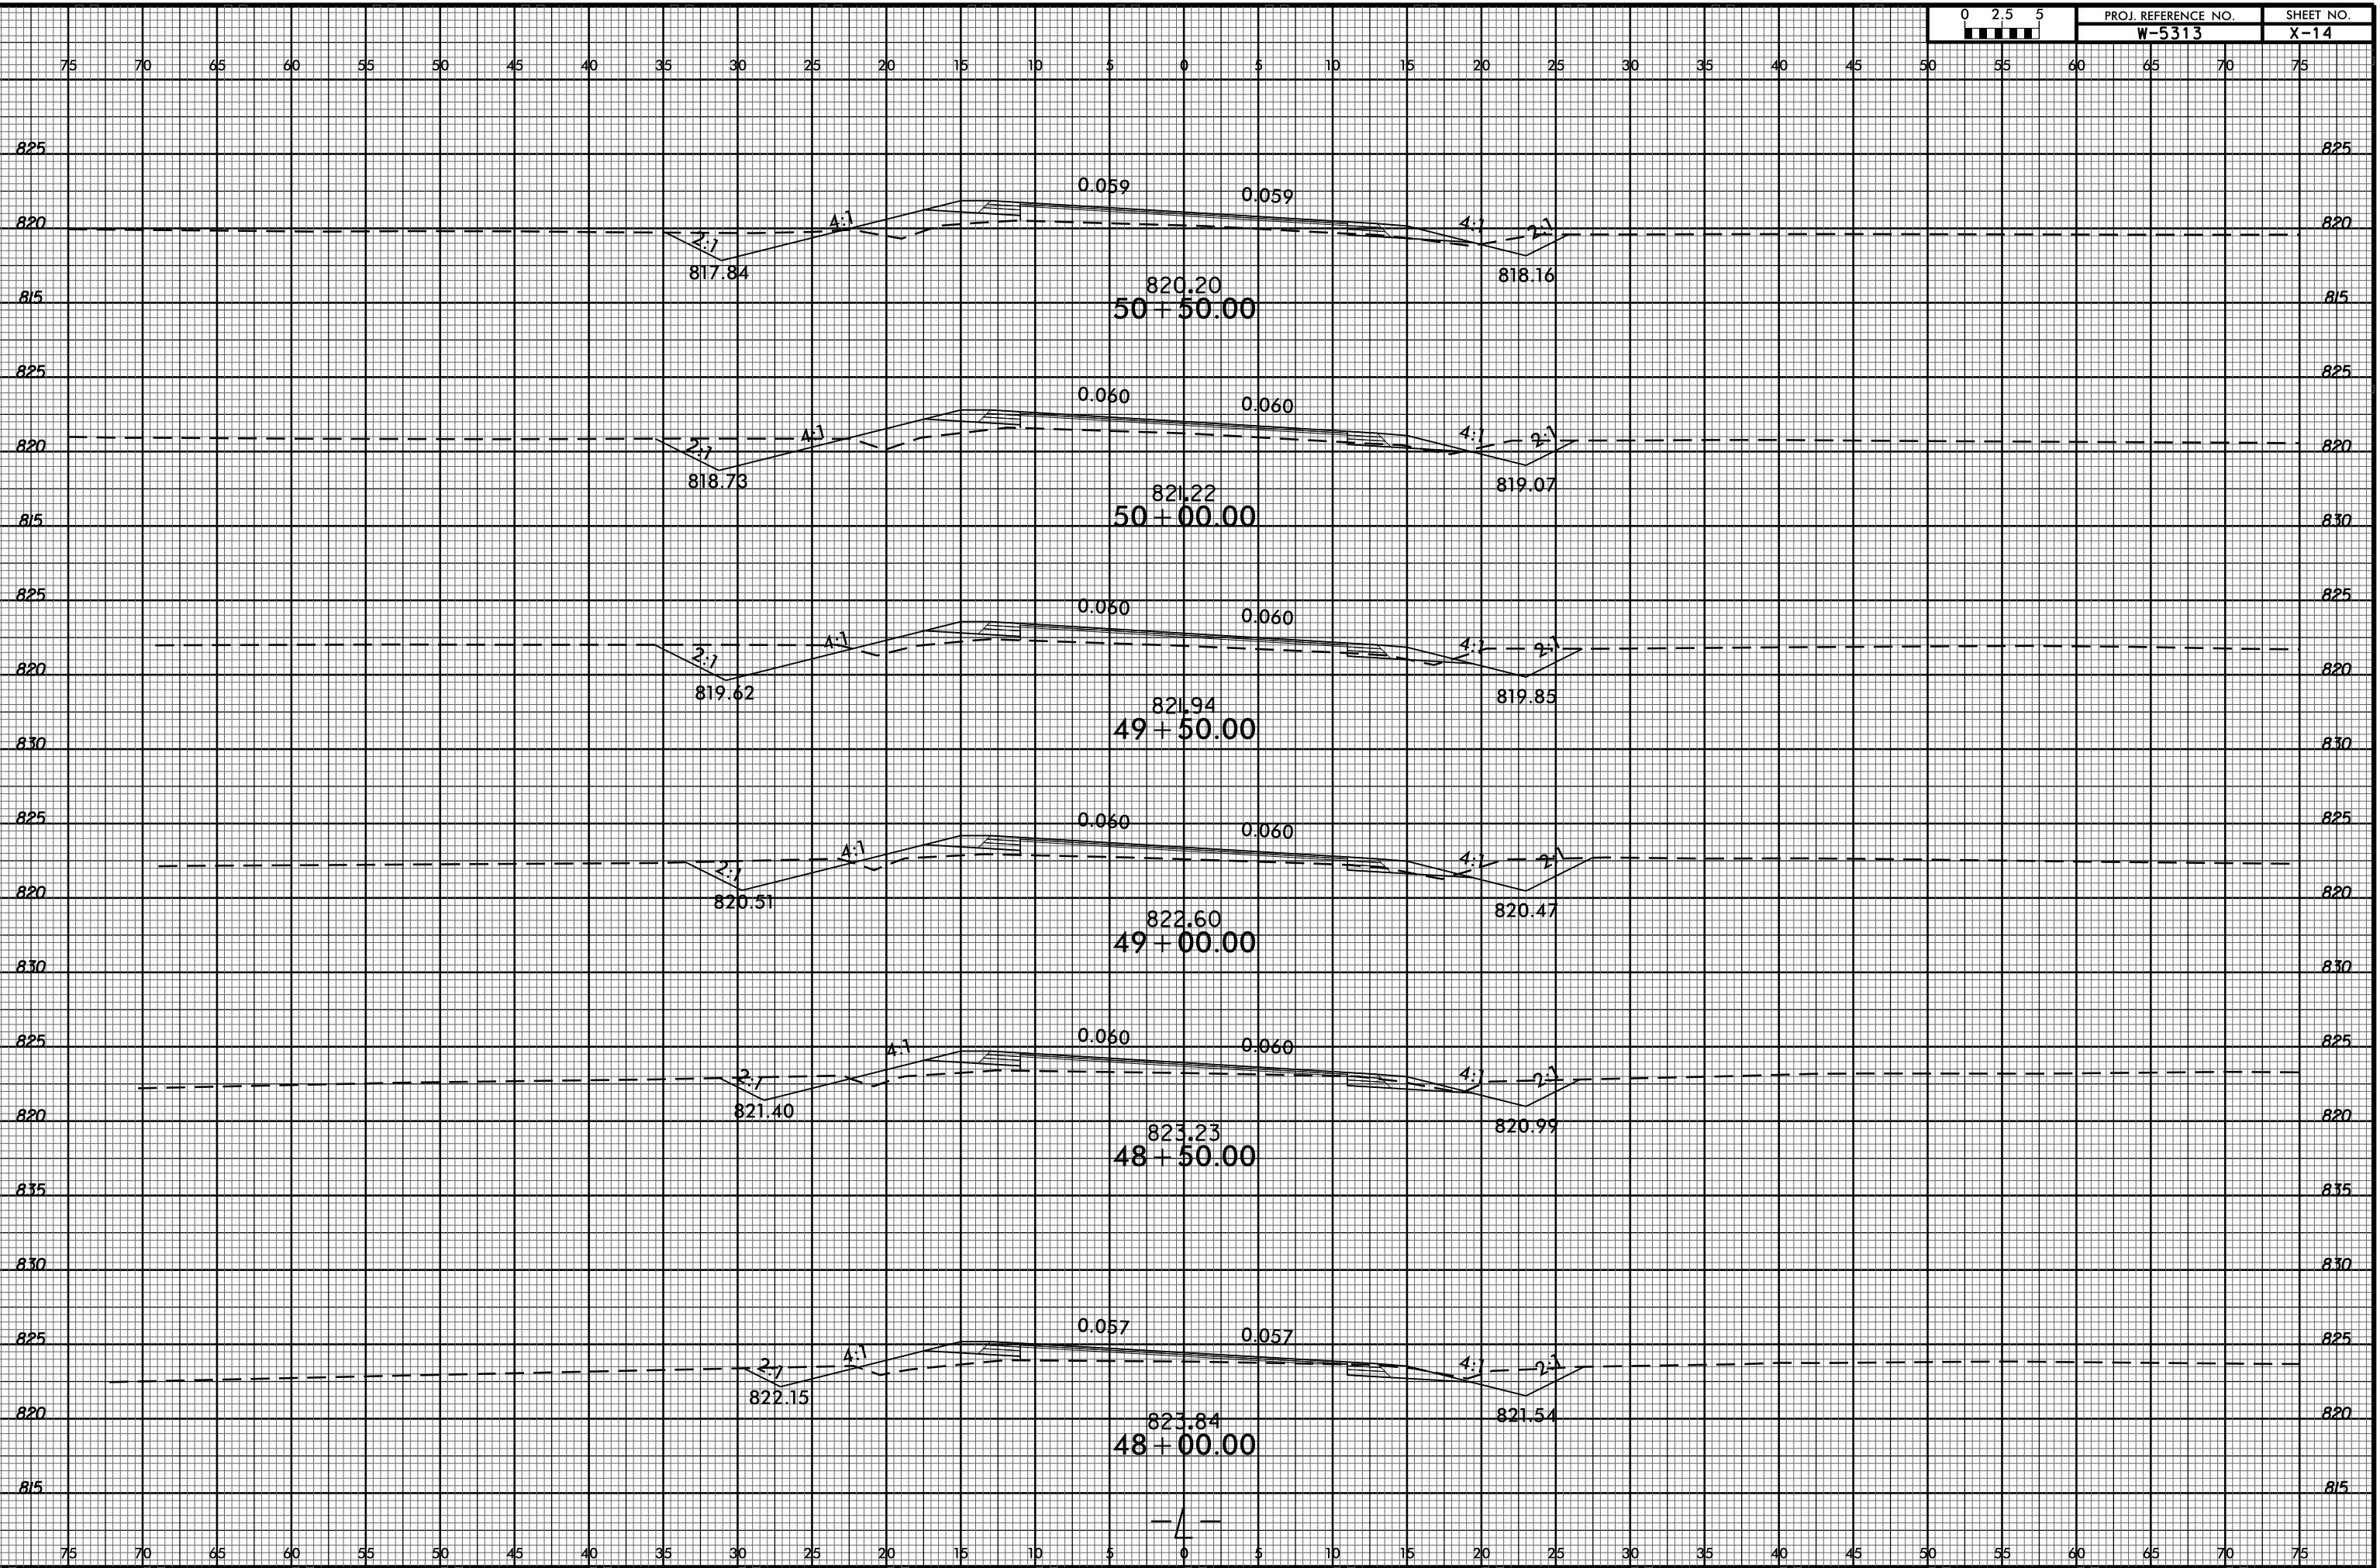

30-MAR-2017 17:19  
R:\Roadwork\CAD\DrawModeling\W-5313\_Rdy\_xp1\_LB.dgn  
\$\$\$\$USERNAME\$\$\$\$