



8/23/99

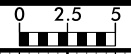

PROJ. REFERENCE NO.  
W-5313

SHEET NO.  
X-17

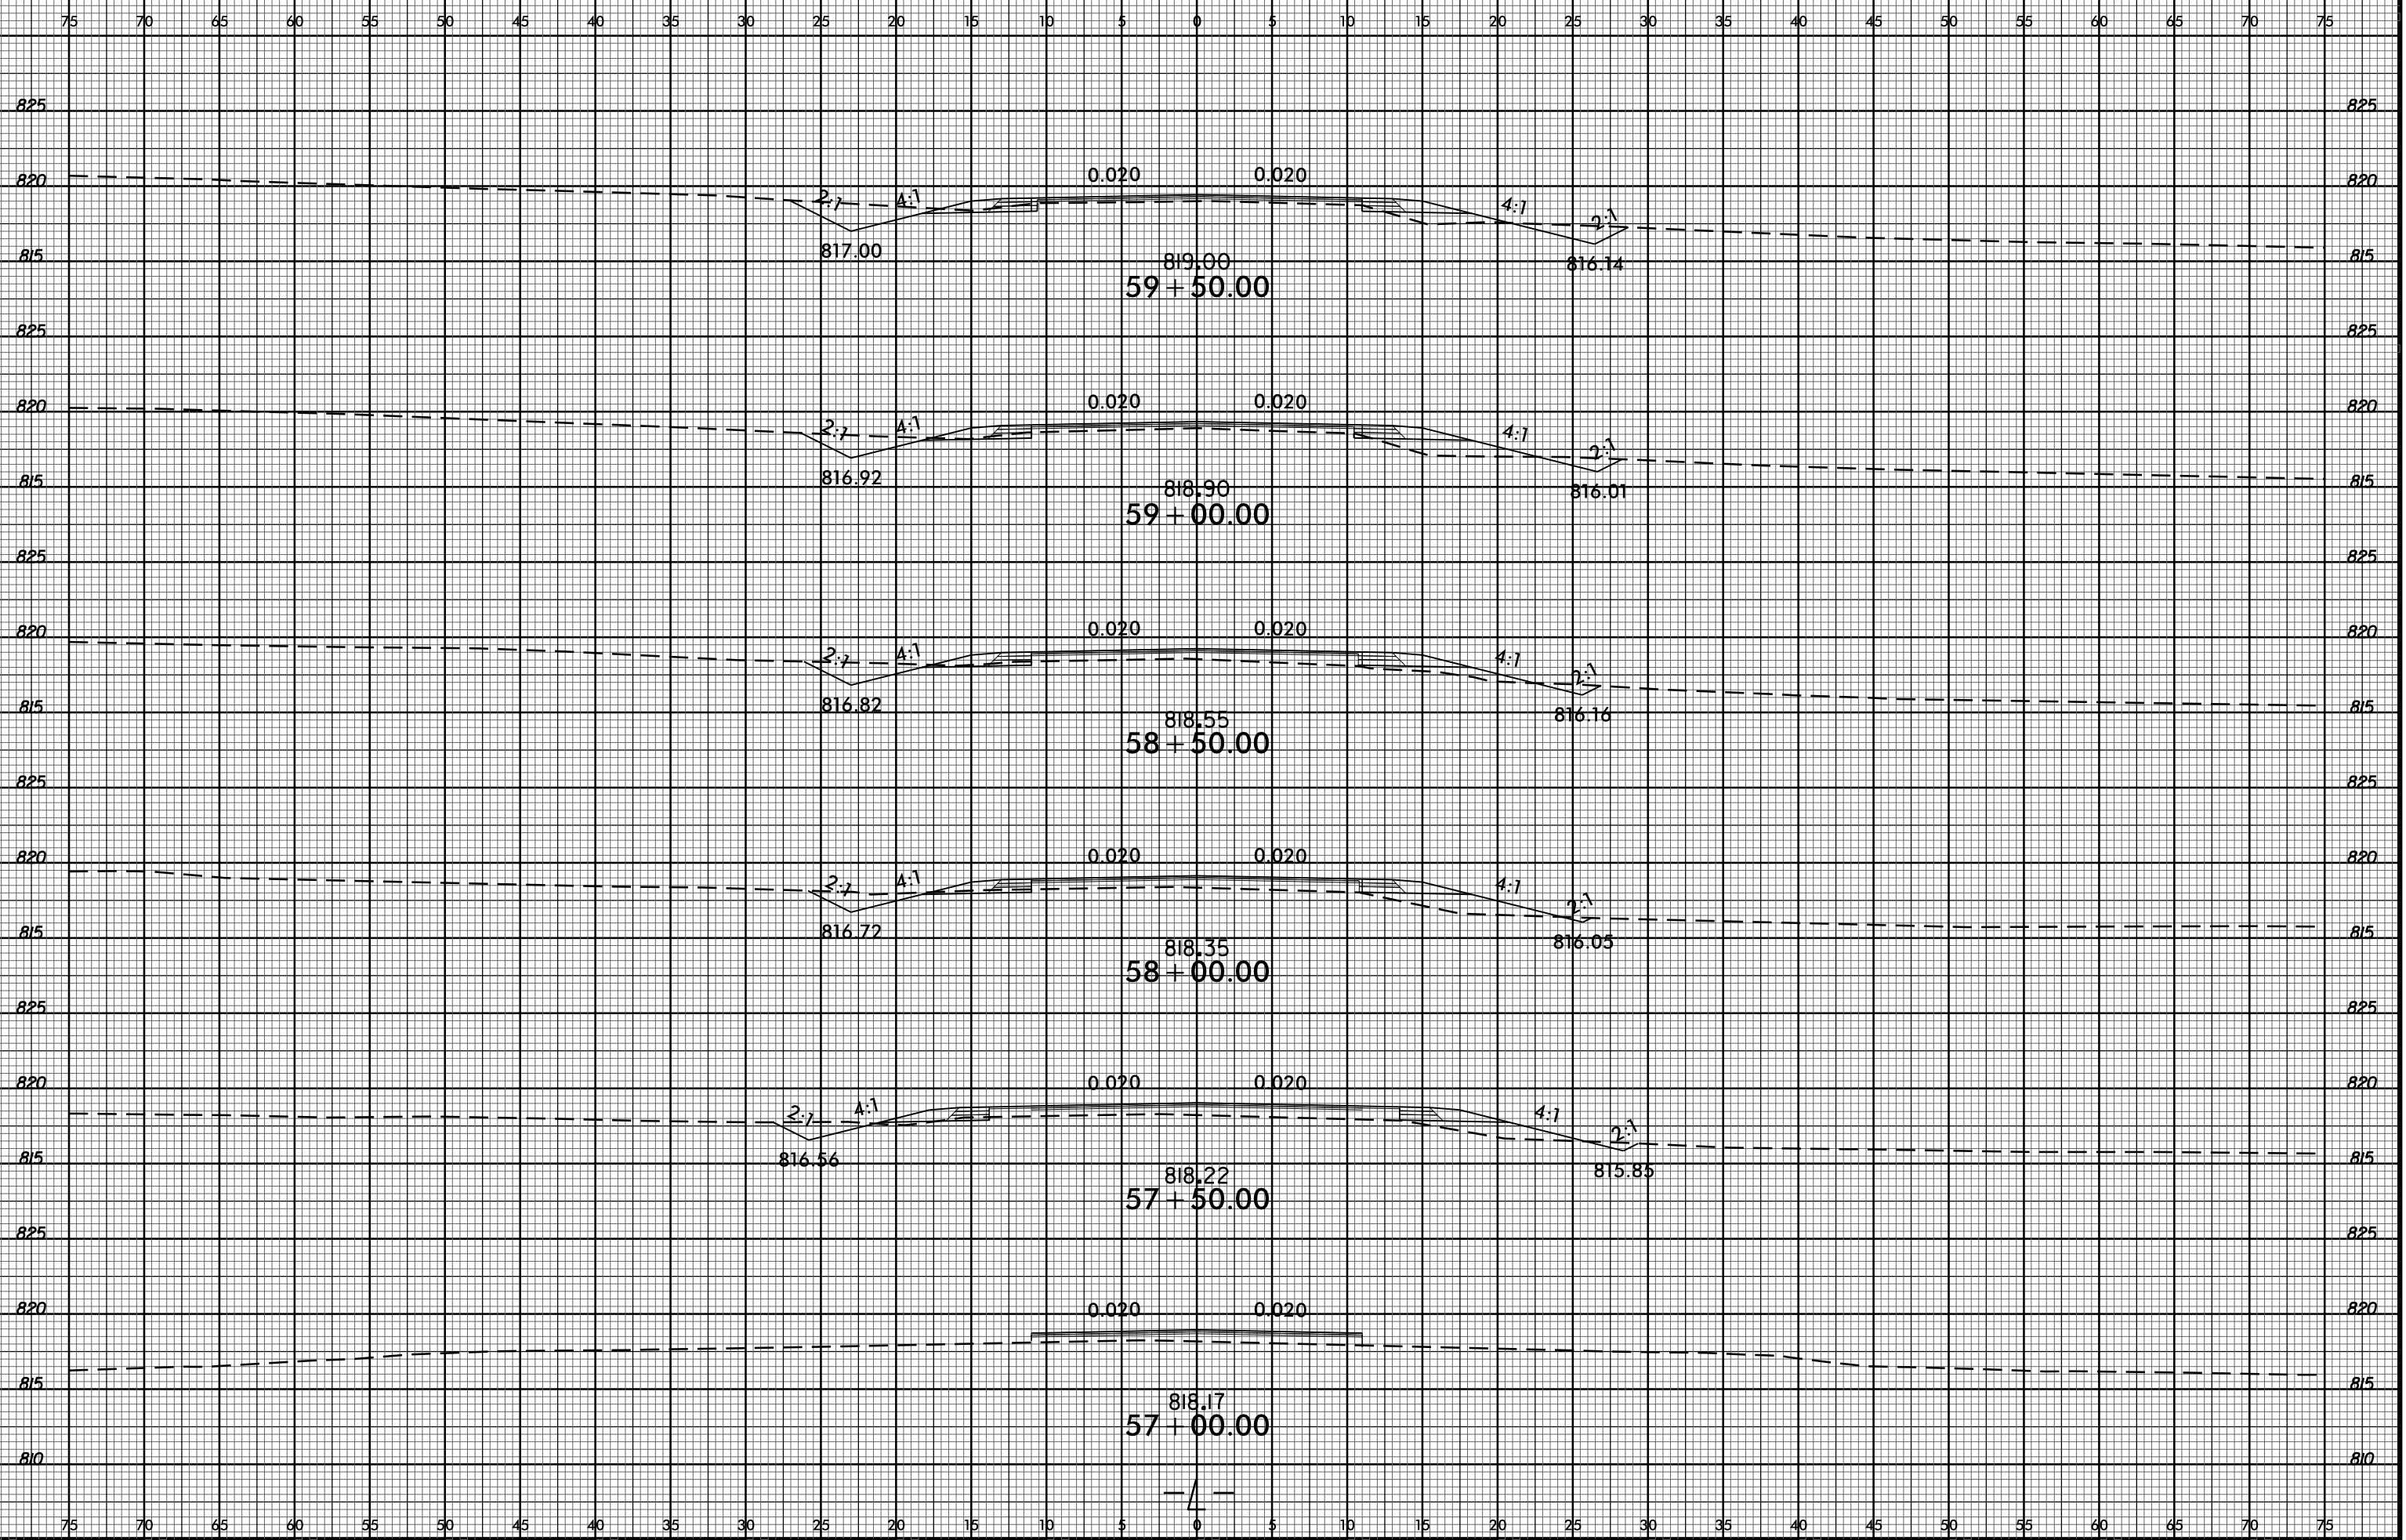

30-MAR-2017 17:19  
R:\Roadway\Curbs\forModeling\W-5313\_Rdy\_xp\_1.LB.dgn  
\$\$\$\$USERNAME\$\$\$\$