


8/23/99

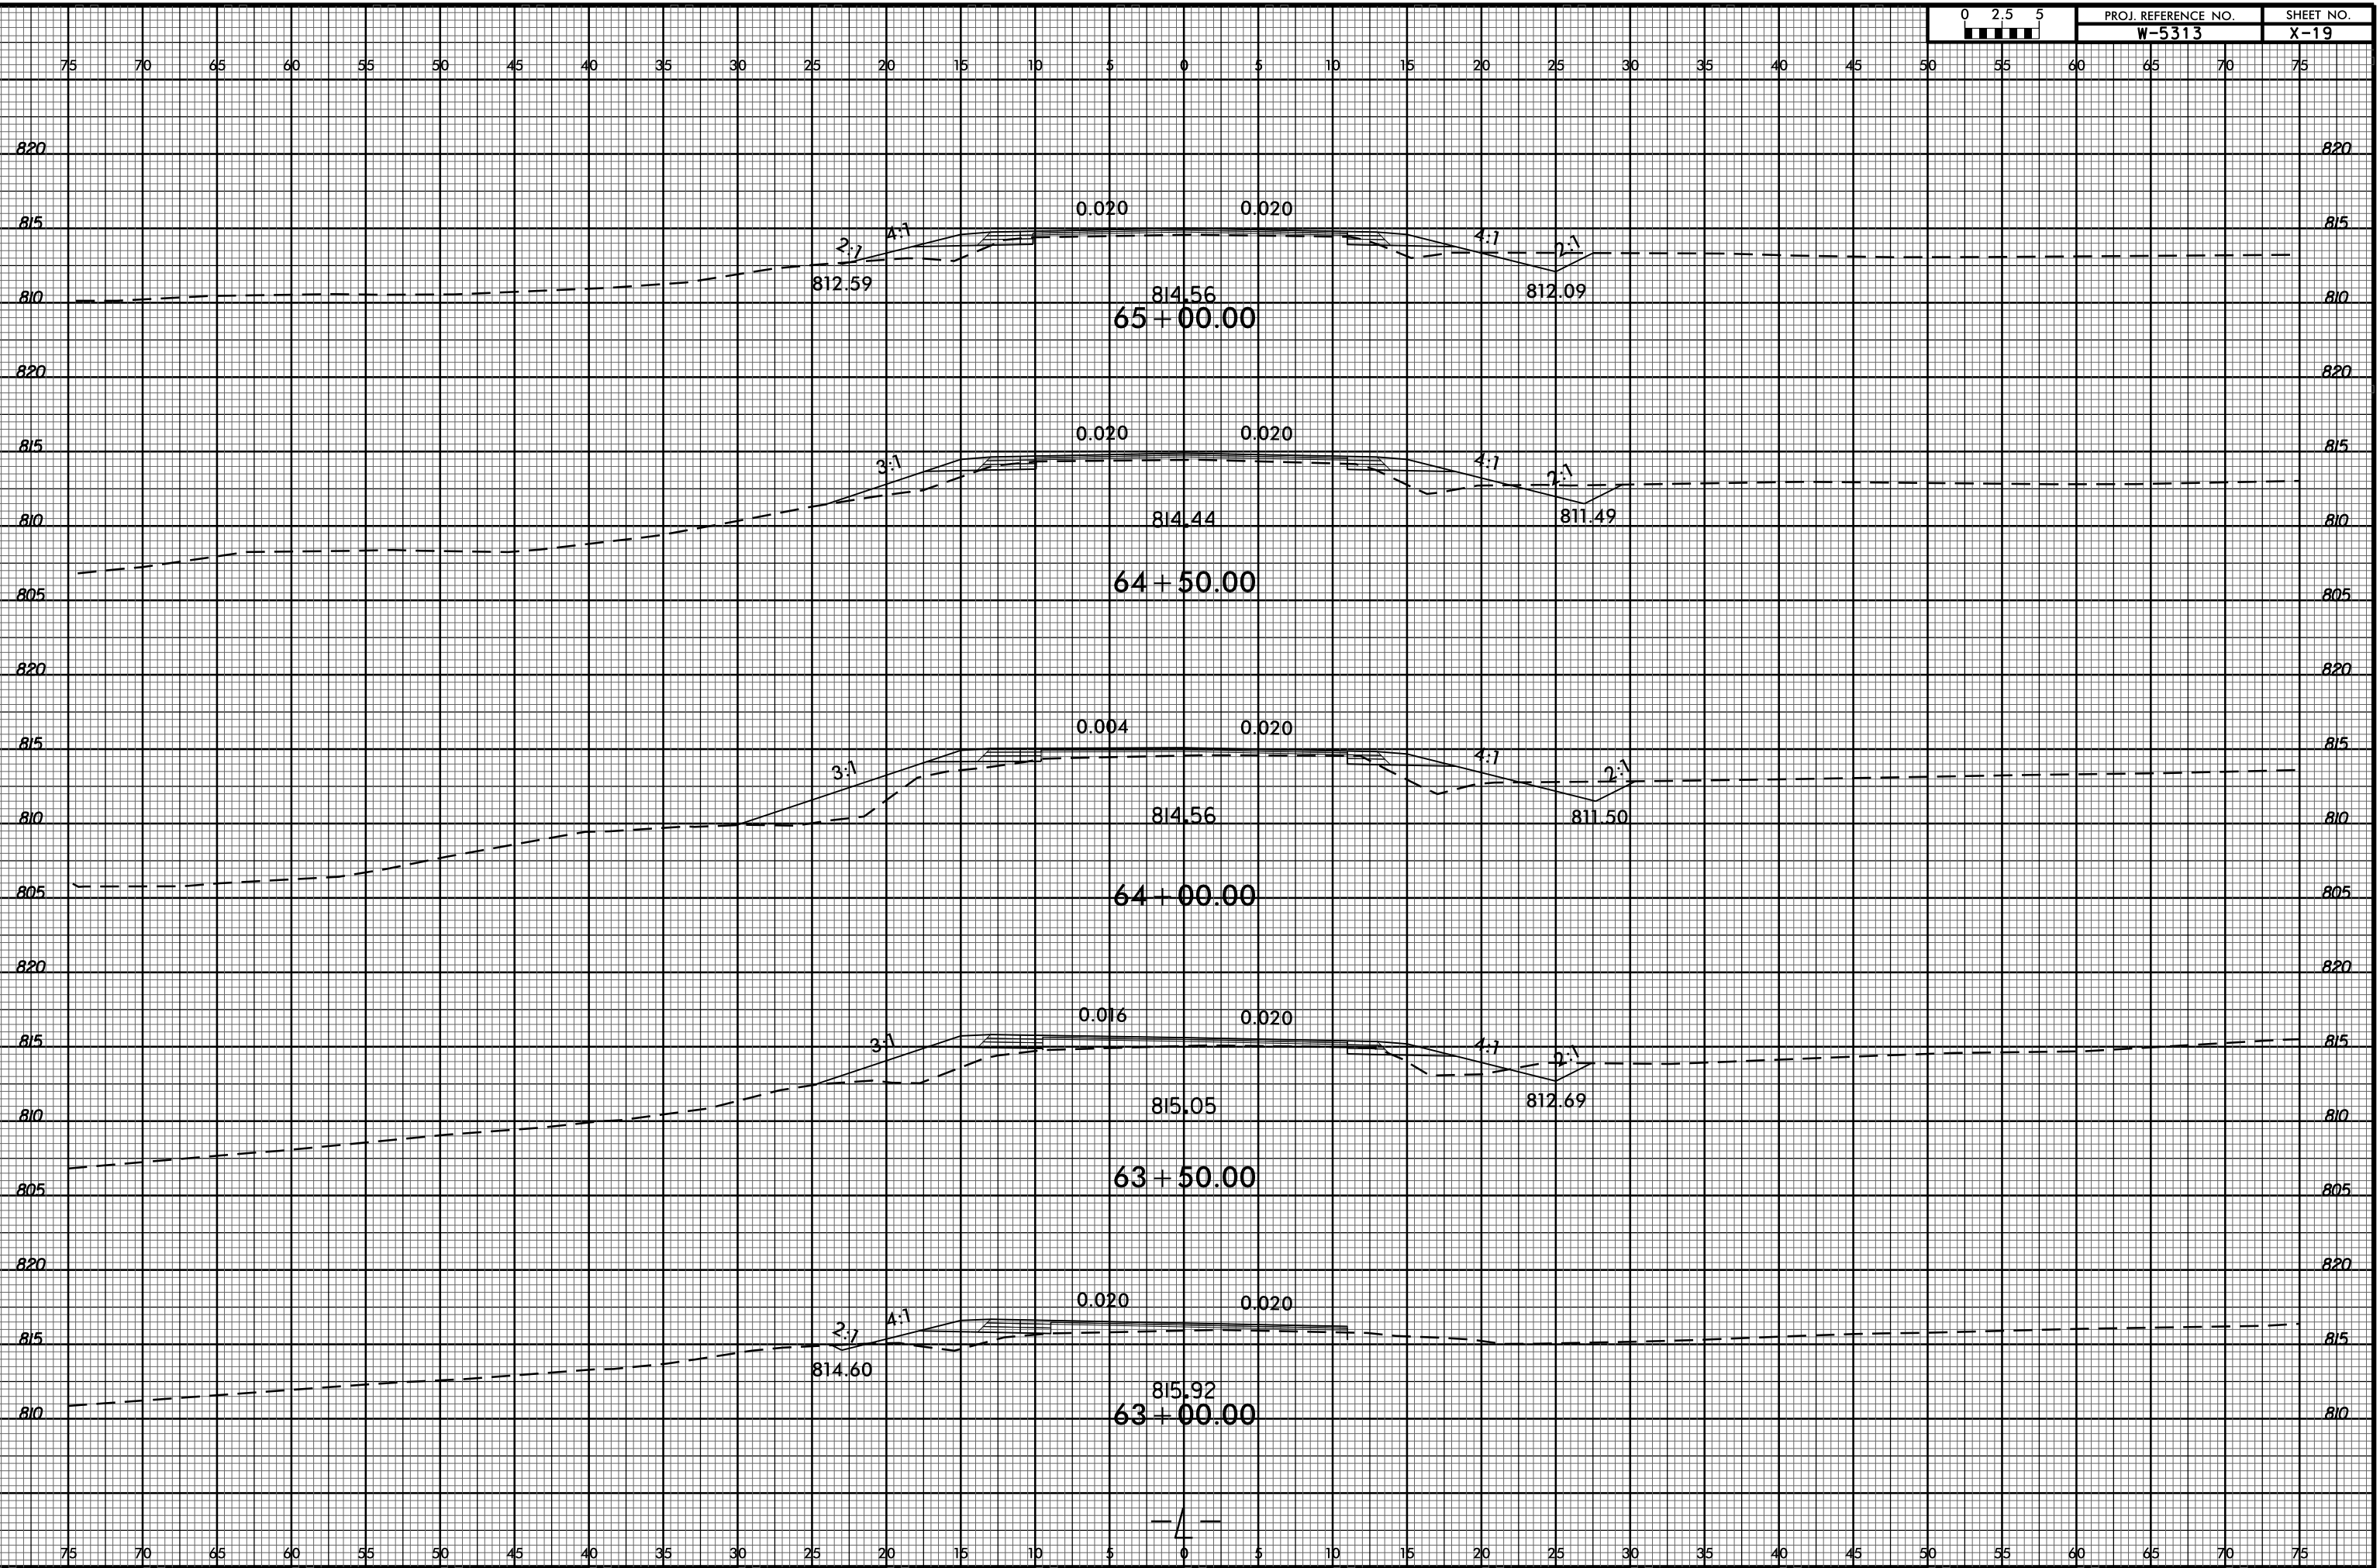

30-MAR-2017 17:19
R:\Roadway\Drawings\Drawings\W-5313_Rdy_xp_LB.dgn
\$\$\$\$USERNAME\$\$\$\$