



8/23/99

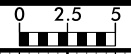

PROJ. REFERENCE NO.  
W-5313

SHEET NO.  
X-20

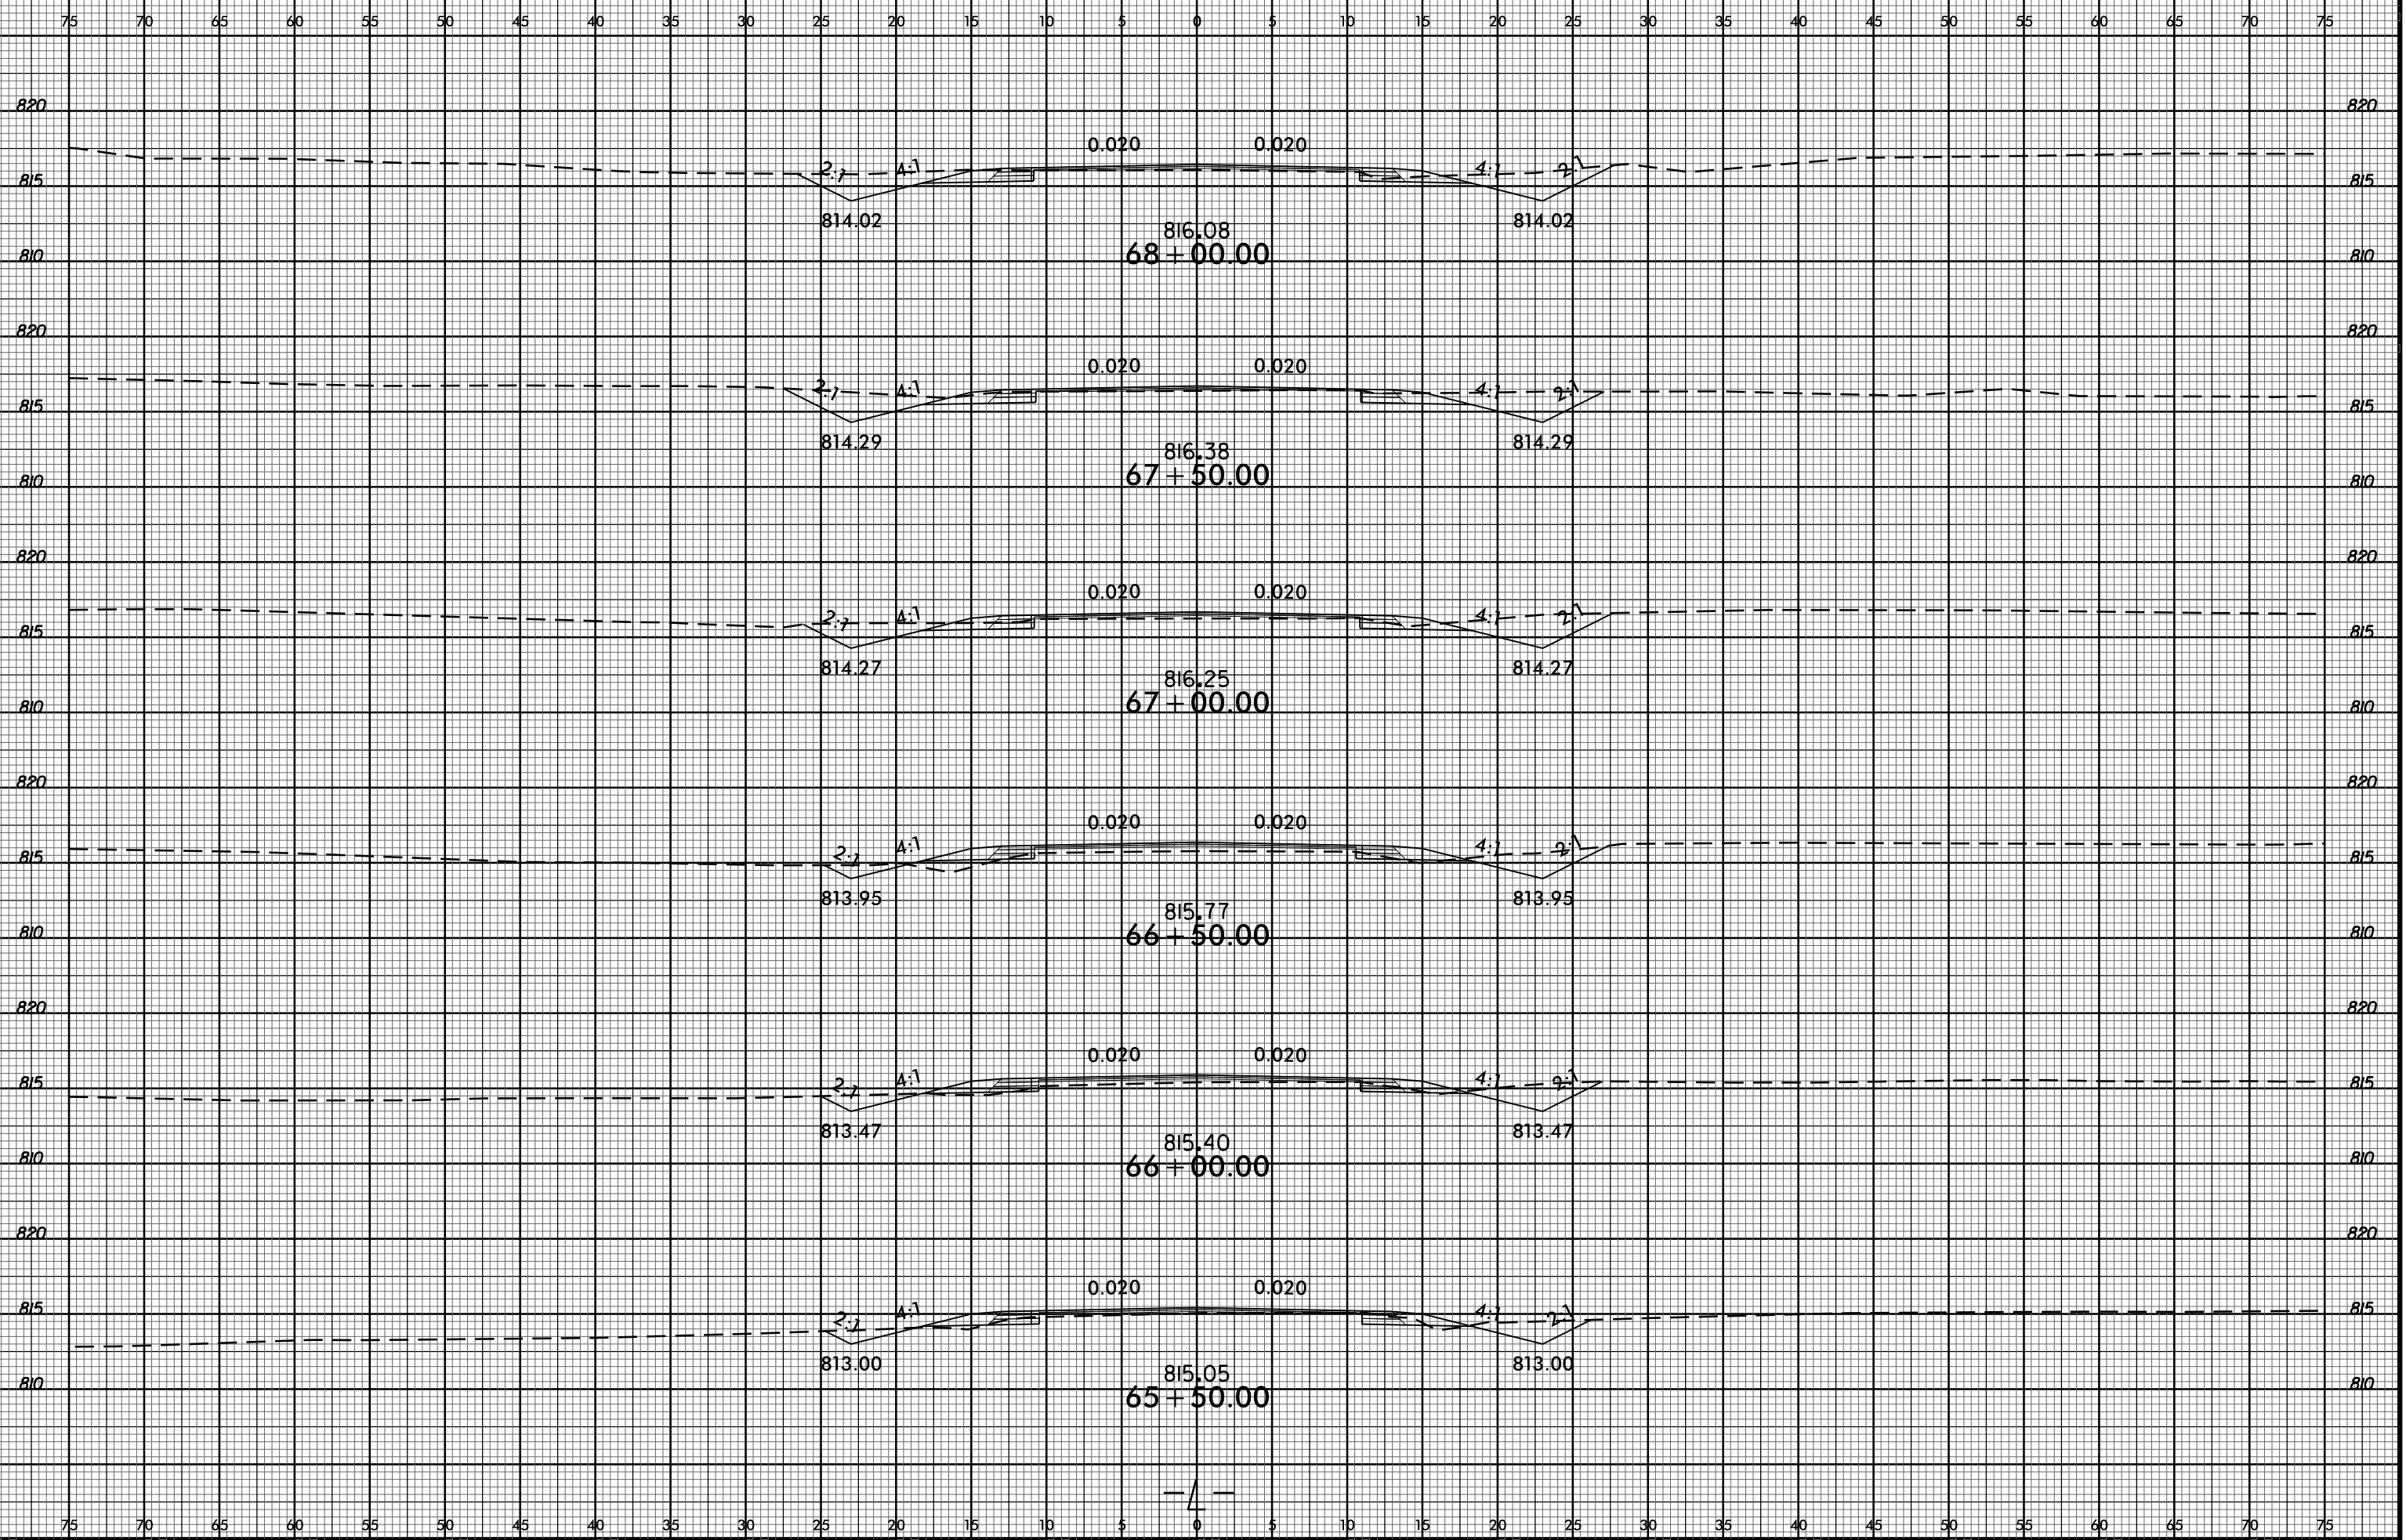

30-MAR-2017 17:19  
R:\Roadwork\CurvedModeling\W-5313\_Rdy\_xp1\_LB.dgn  
\$\$\$\$USERNAME\$\$\$\$