


8/23/99

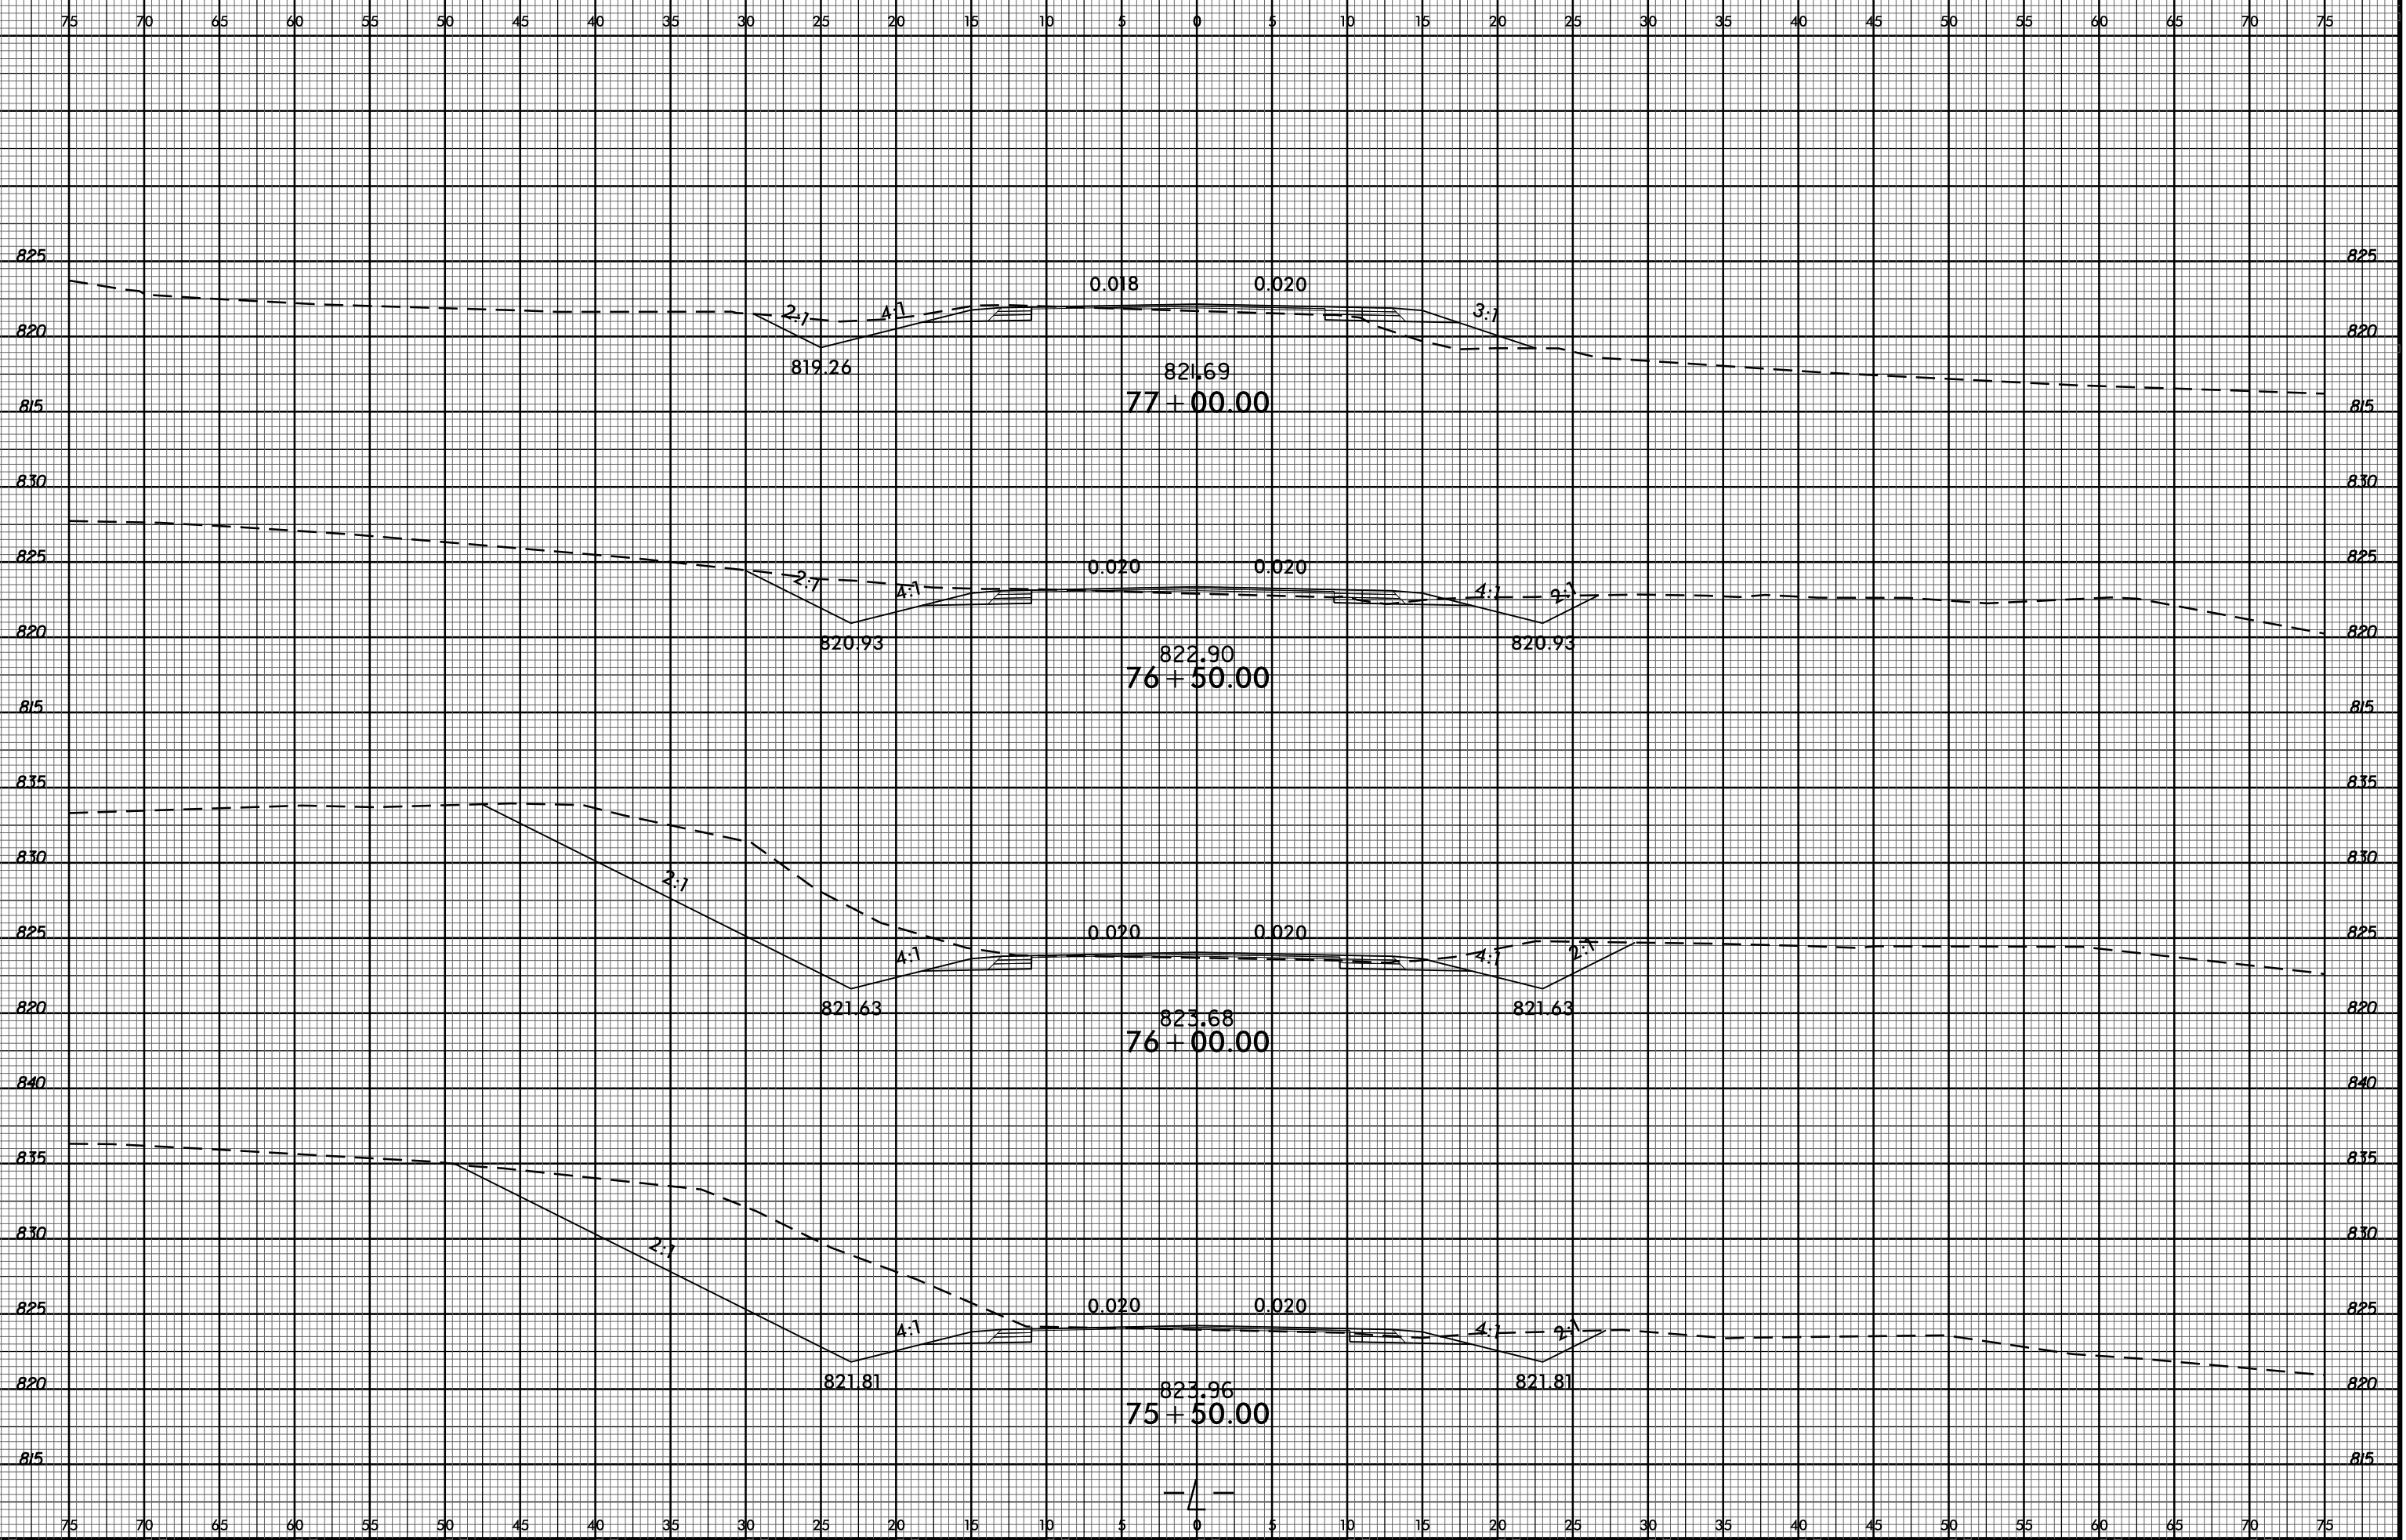

30-MAR-2017 17:19
R:\Roadway\Curve\forModeling\w-5313_Rdy_xp_1_B.dgn
\$\$\$\$USERNAME\$\$\$\$

0.018 0.020
819.26 821.69
77+00.00

0.020 0.020
820.93 822.90
76+50.00

0.020 0.020
821.63 823.68
76+00.00

0.020 0.020
821.81 823.96
75+50.00

