


8/23/99

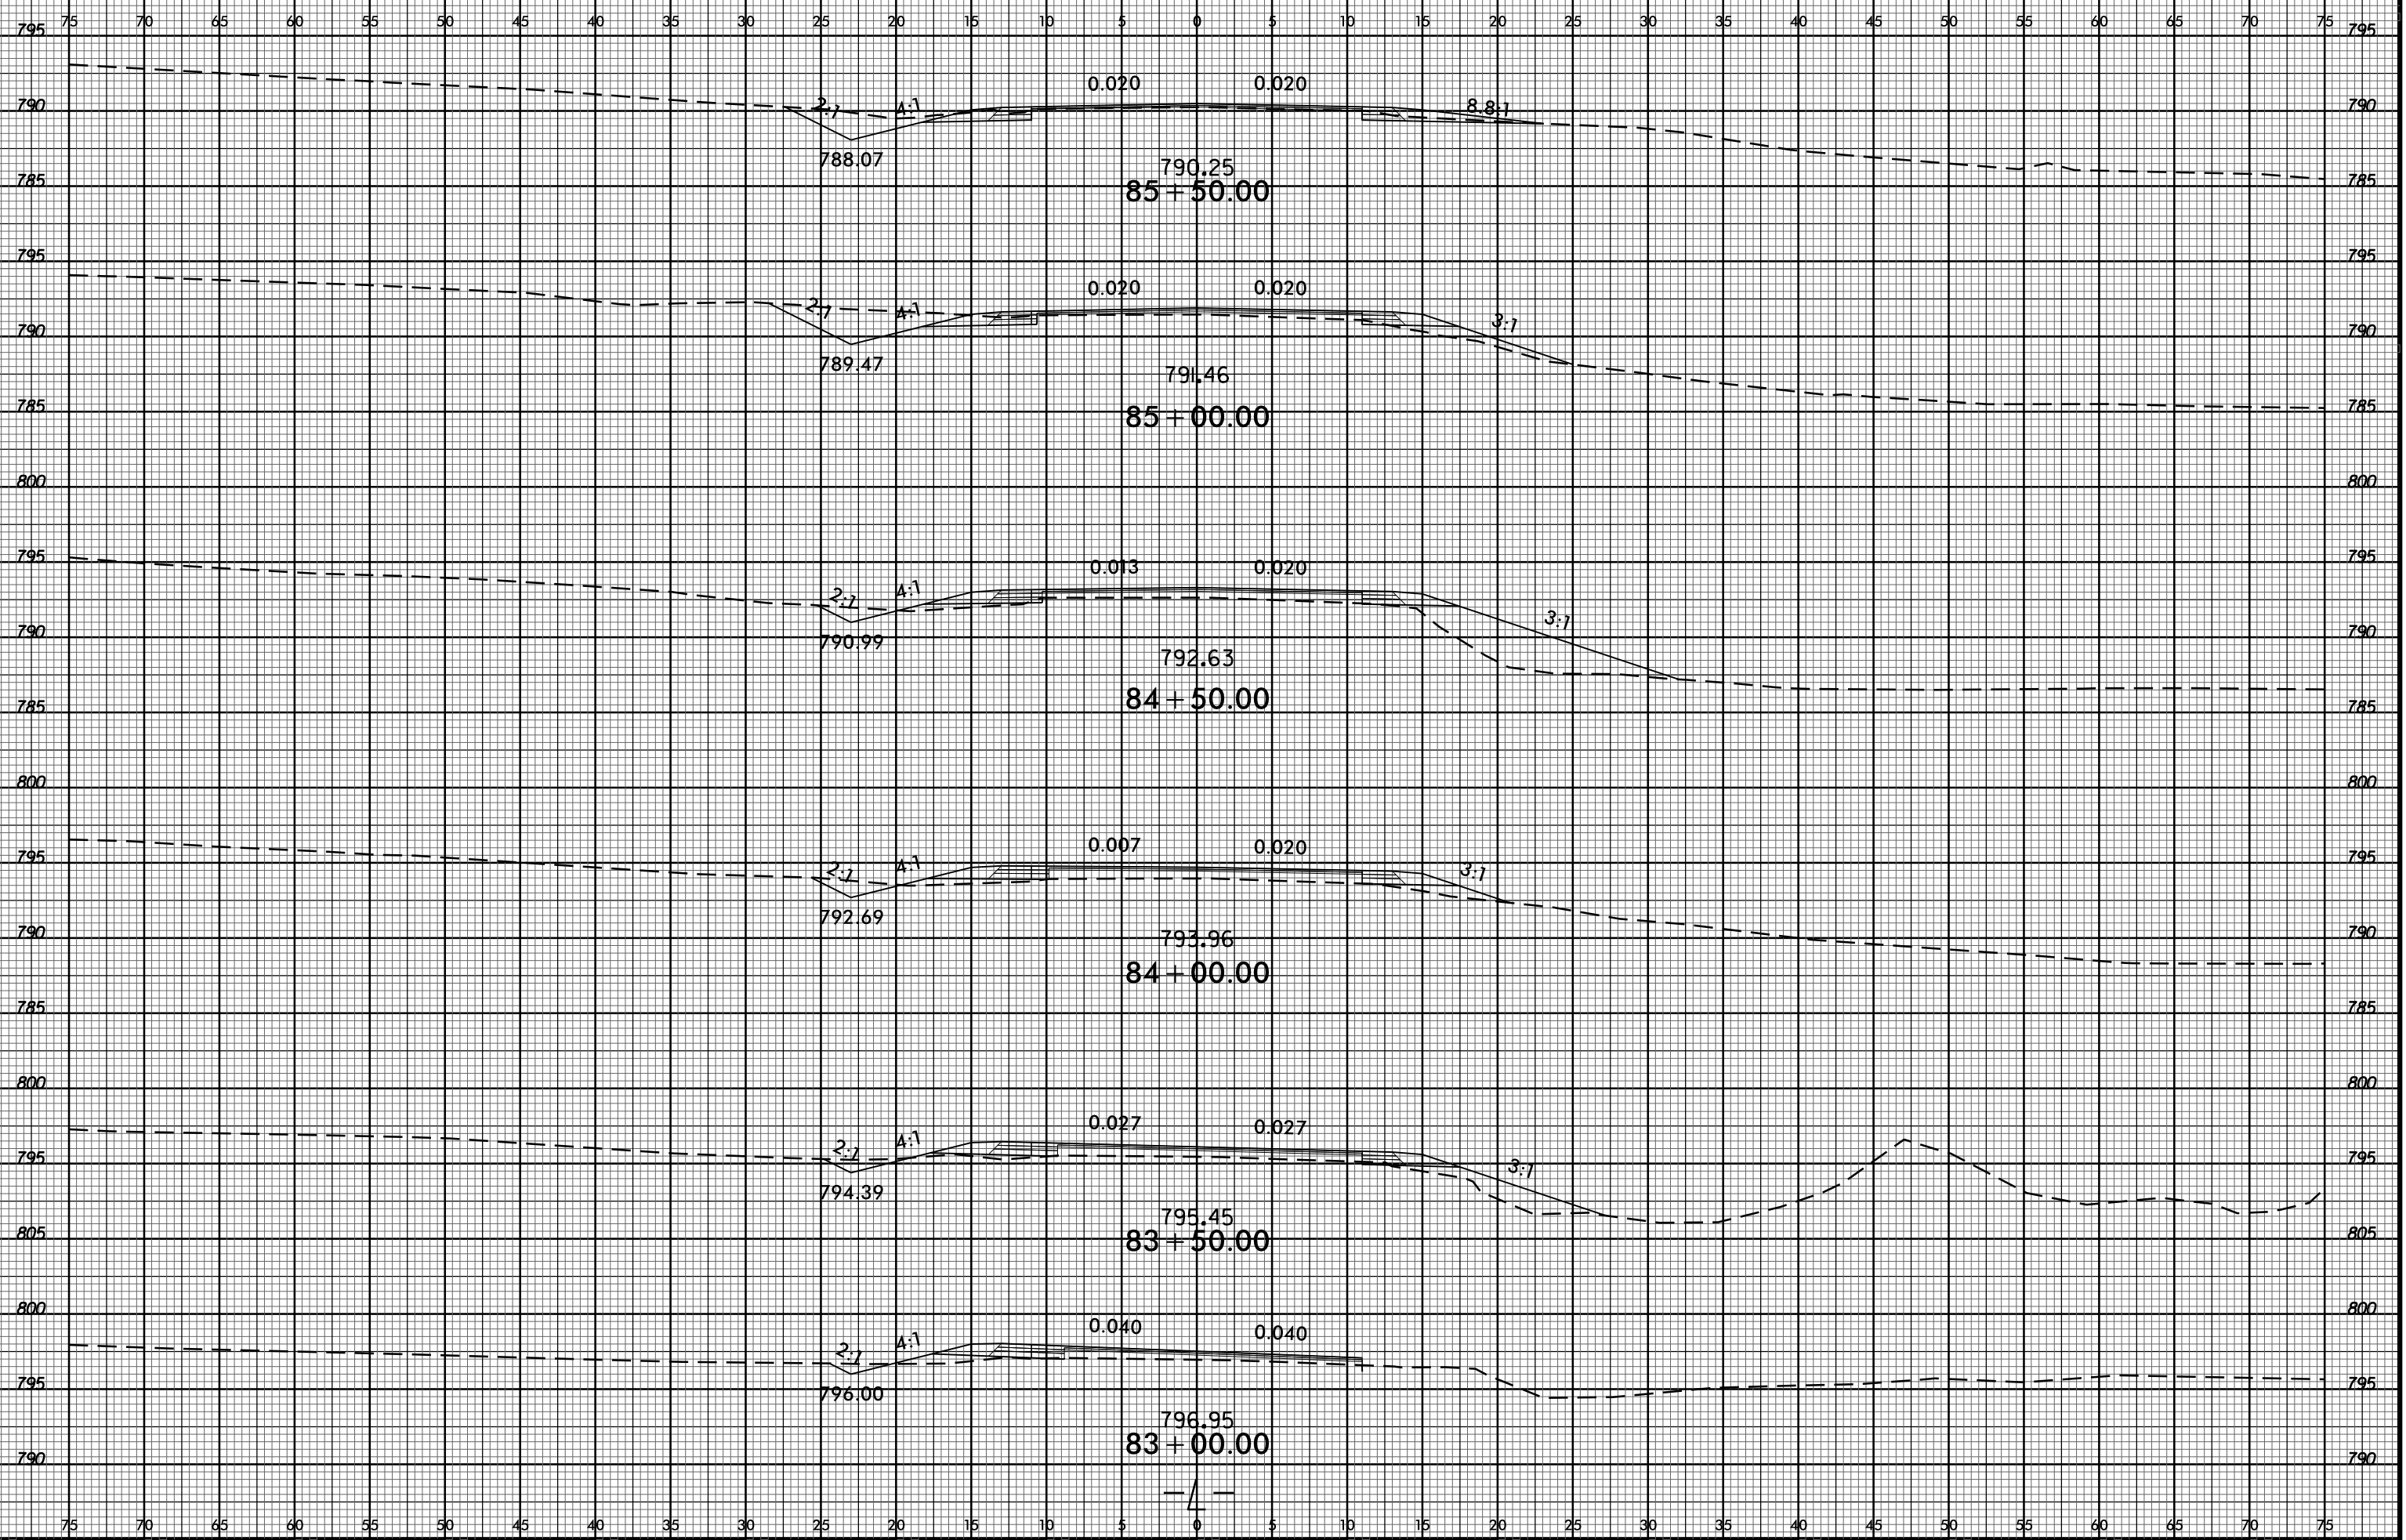

30-MAR-2017 17:19
R:\Roadway\Curbs\forModeling\w-5313_Rdy_xp1_LB.dgn
\$\$\$\$\$USERNAME\$\$\$\$\$