


8/23/99



PROJ. REFERENCE NO. W-5313 SHEET NO. X-29

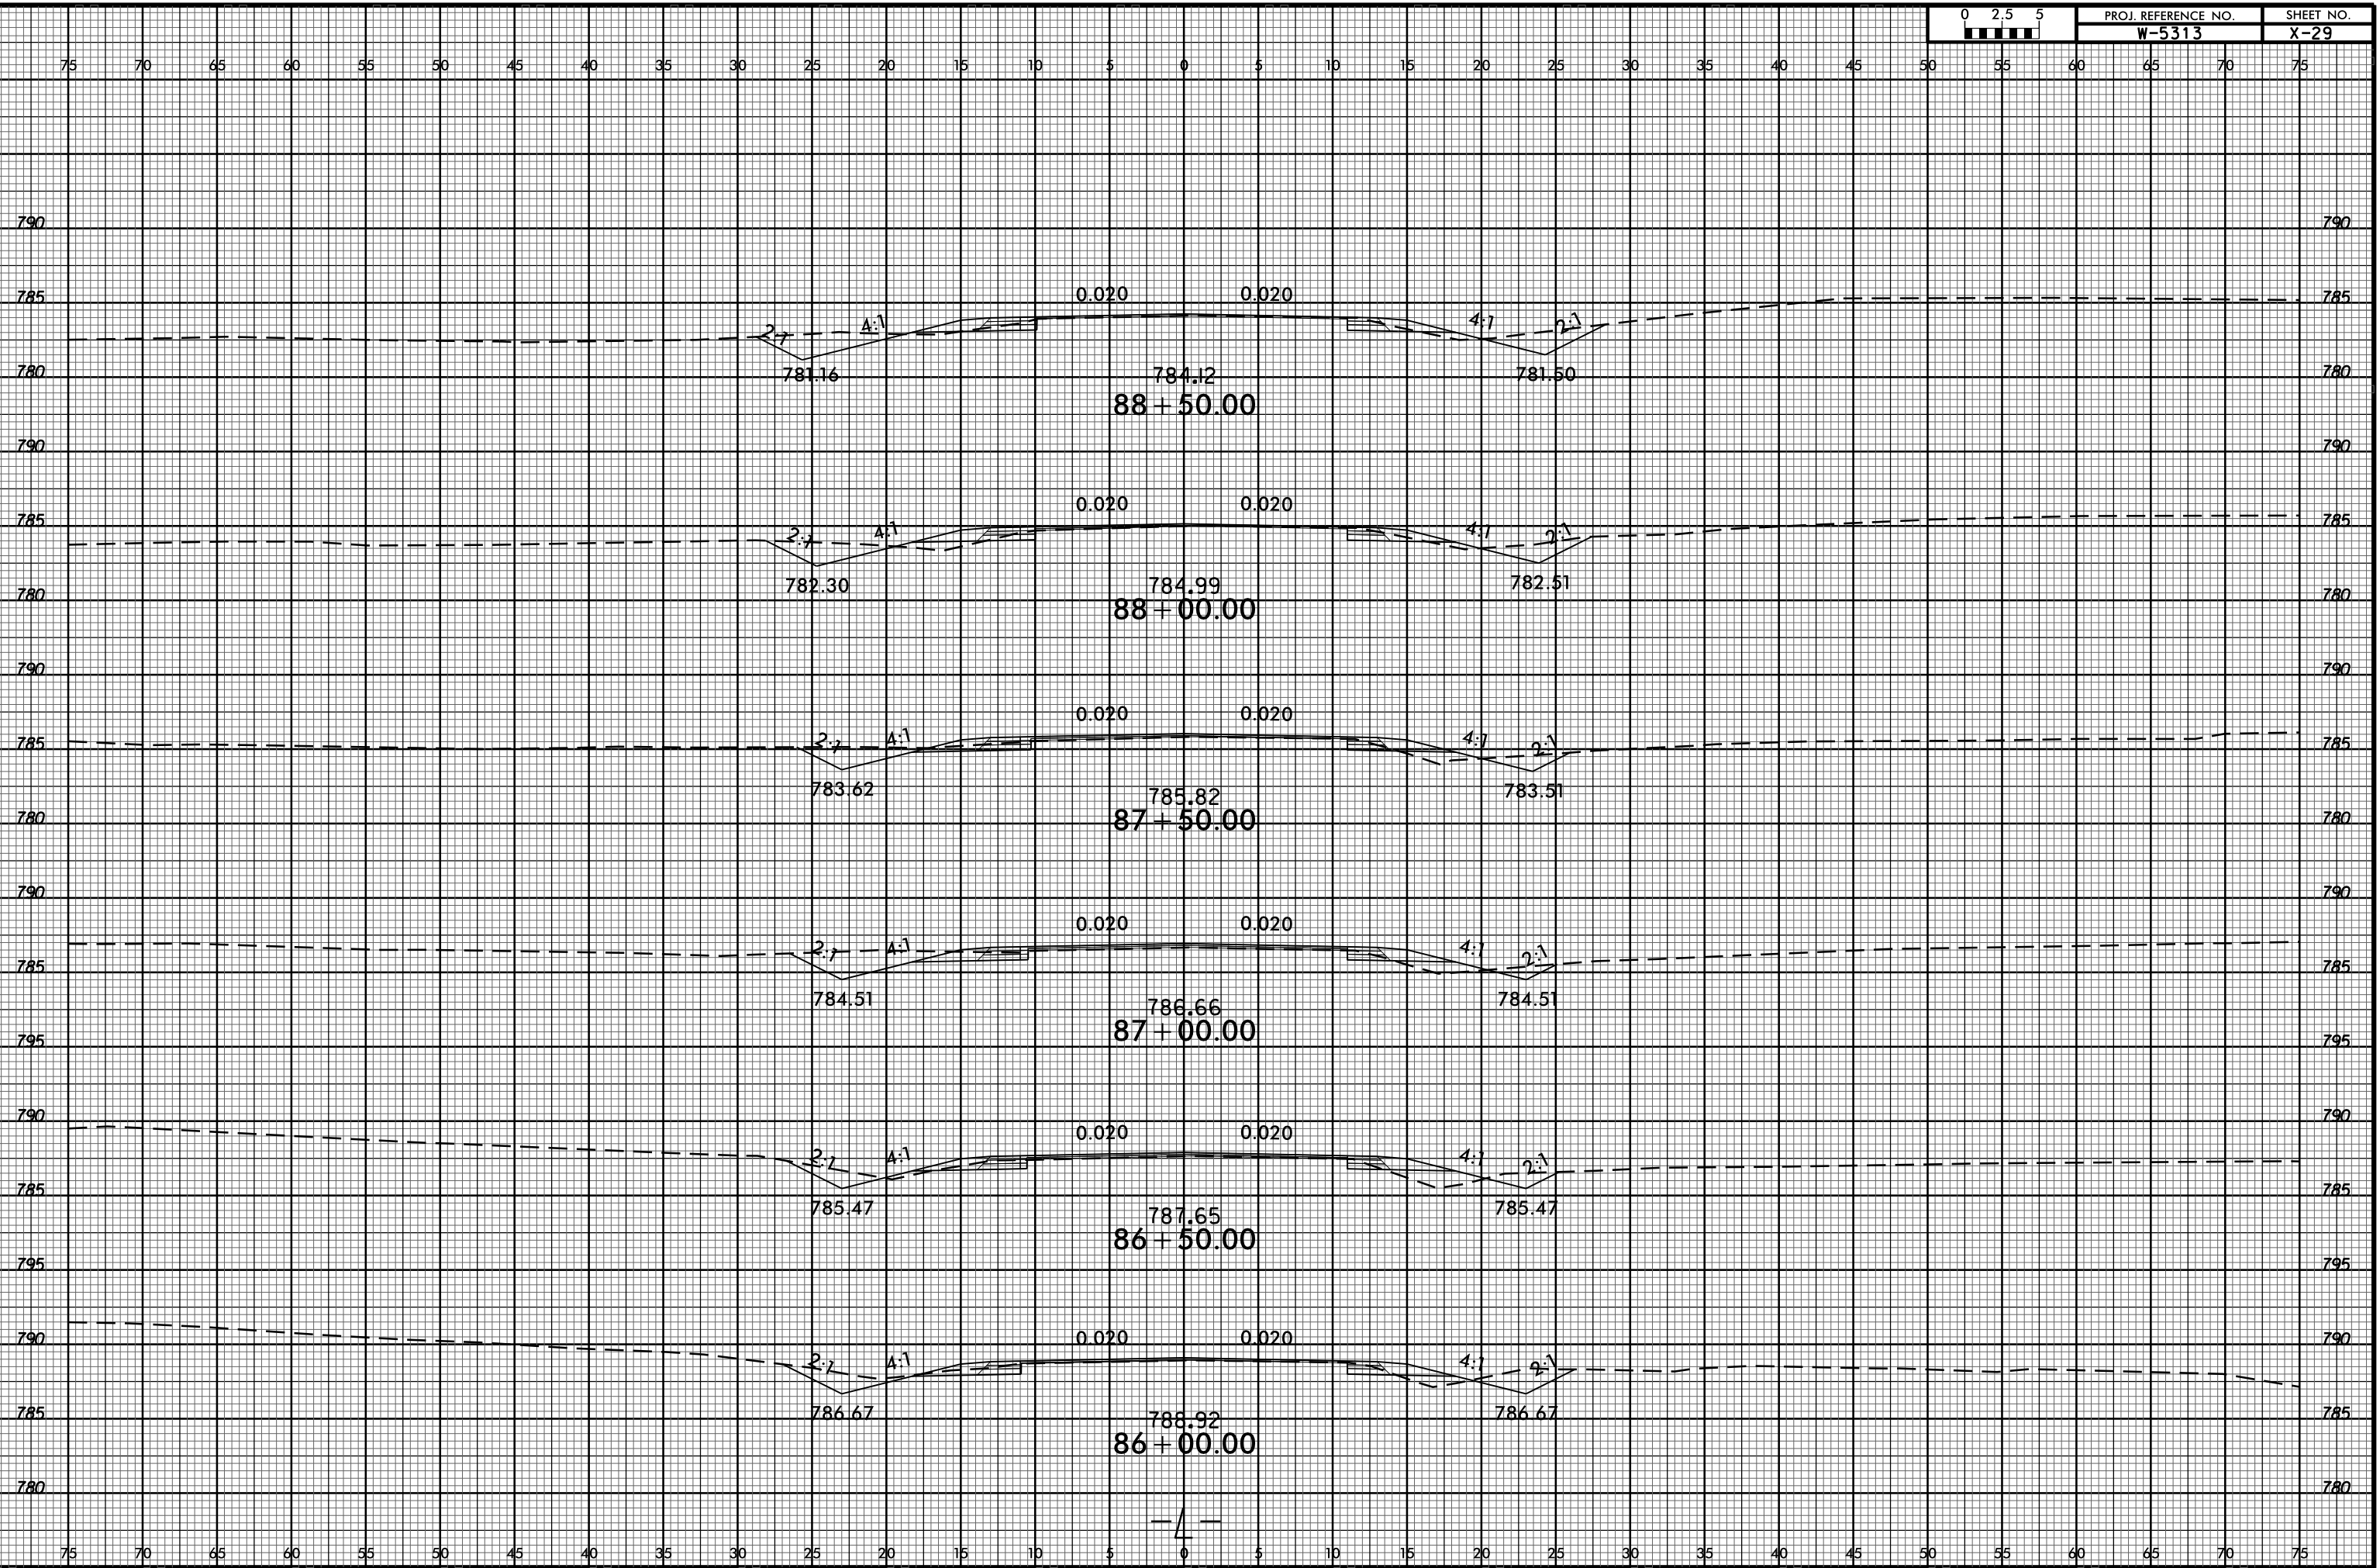

30-MAR-2017 17:19  
R:\Roadway\CurvedModeling\W-5313\_Rdy\_xp\_LB.dgn  
\$\$\$\$USERNAME\$\$\$\$