


8/23/99

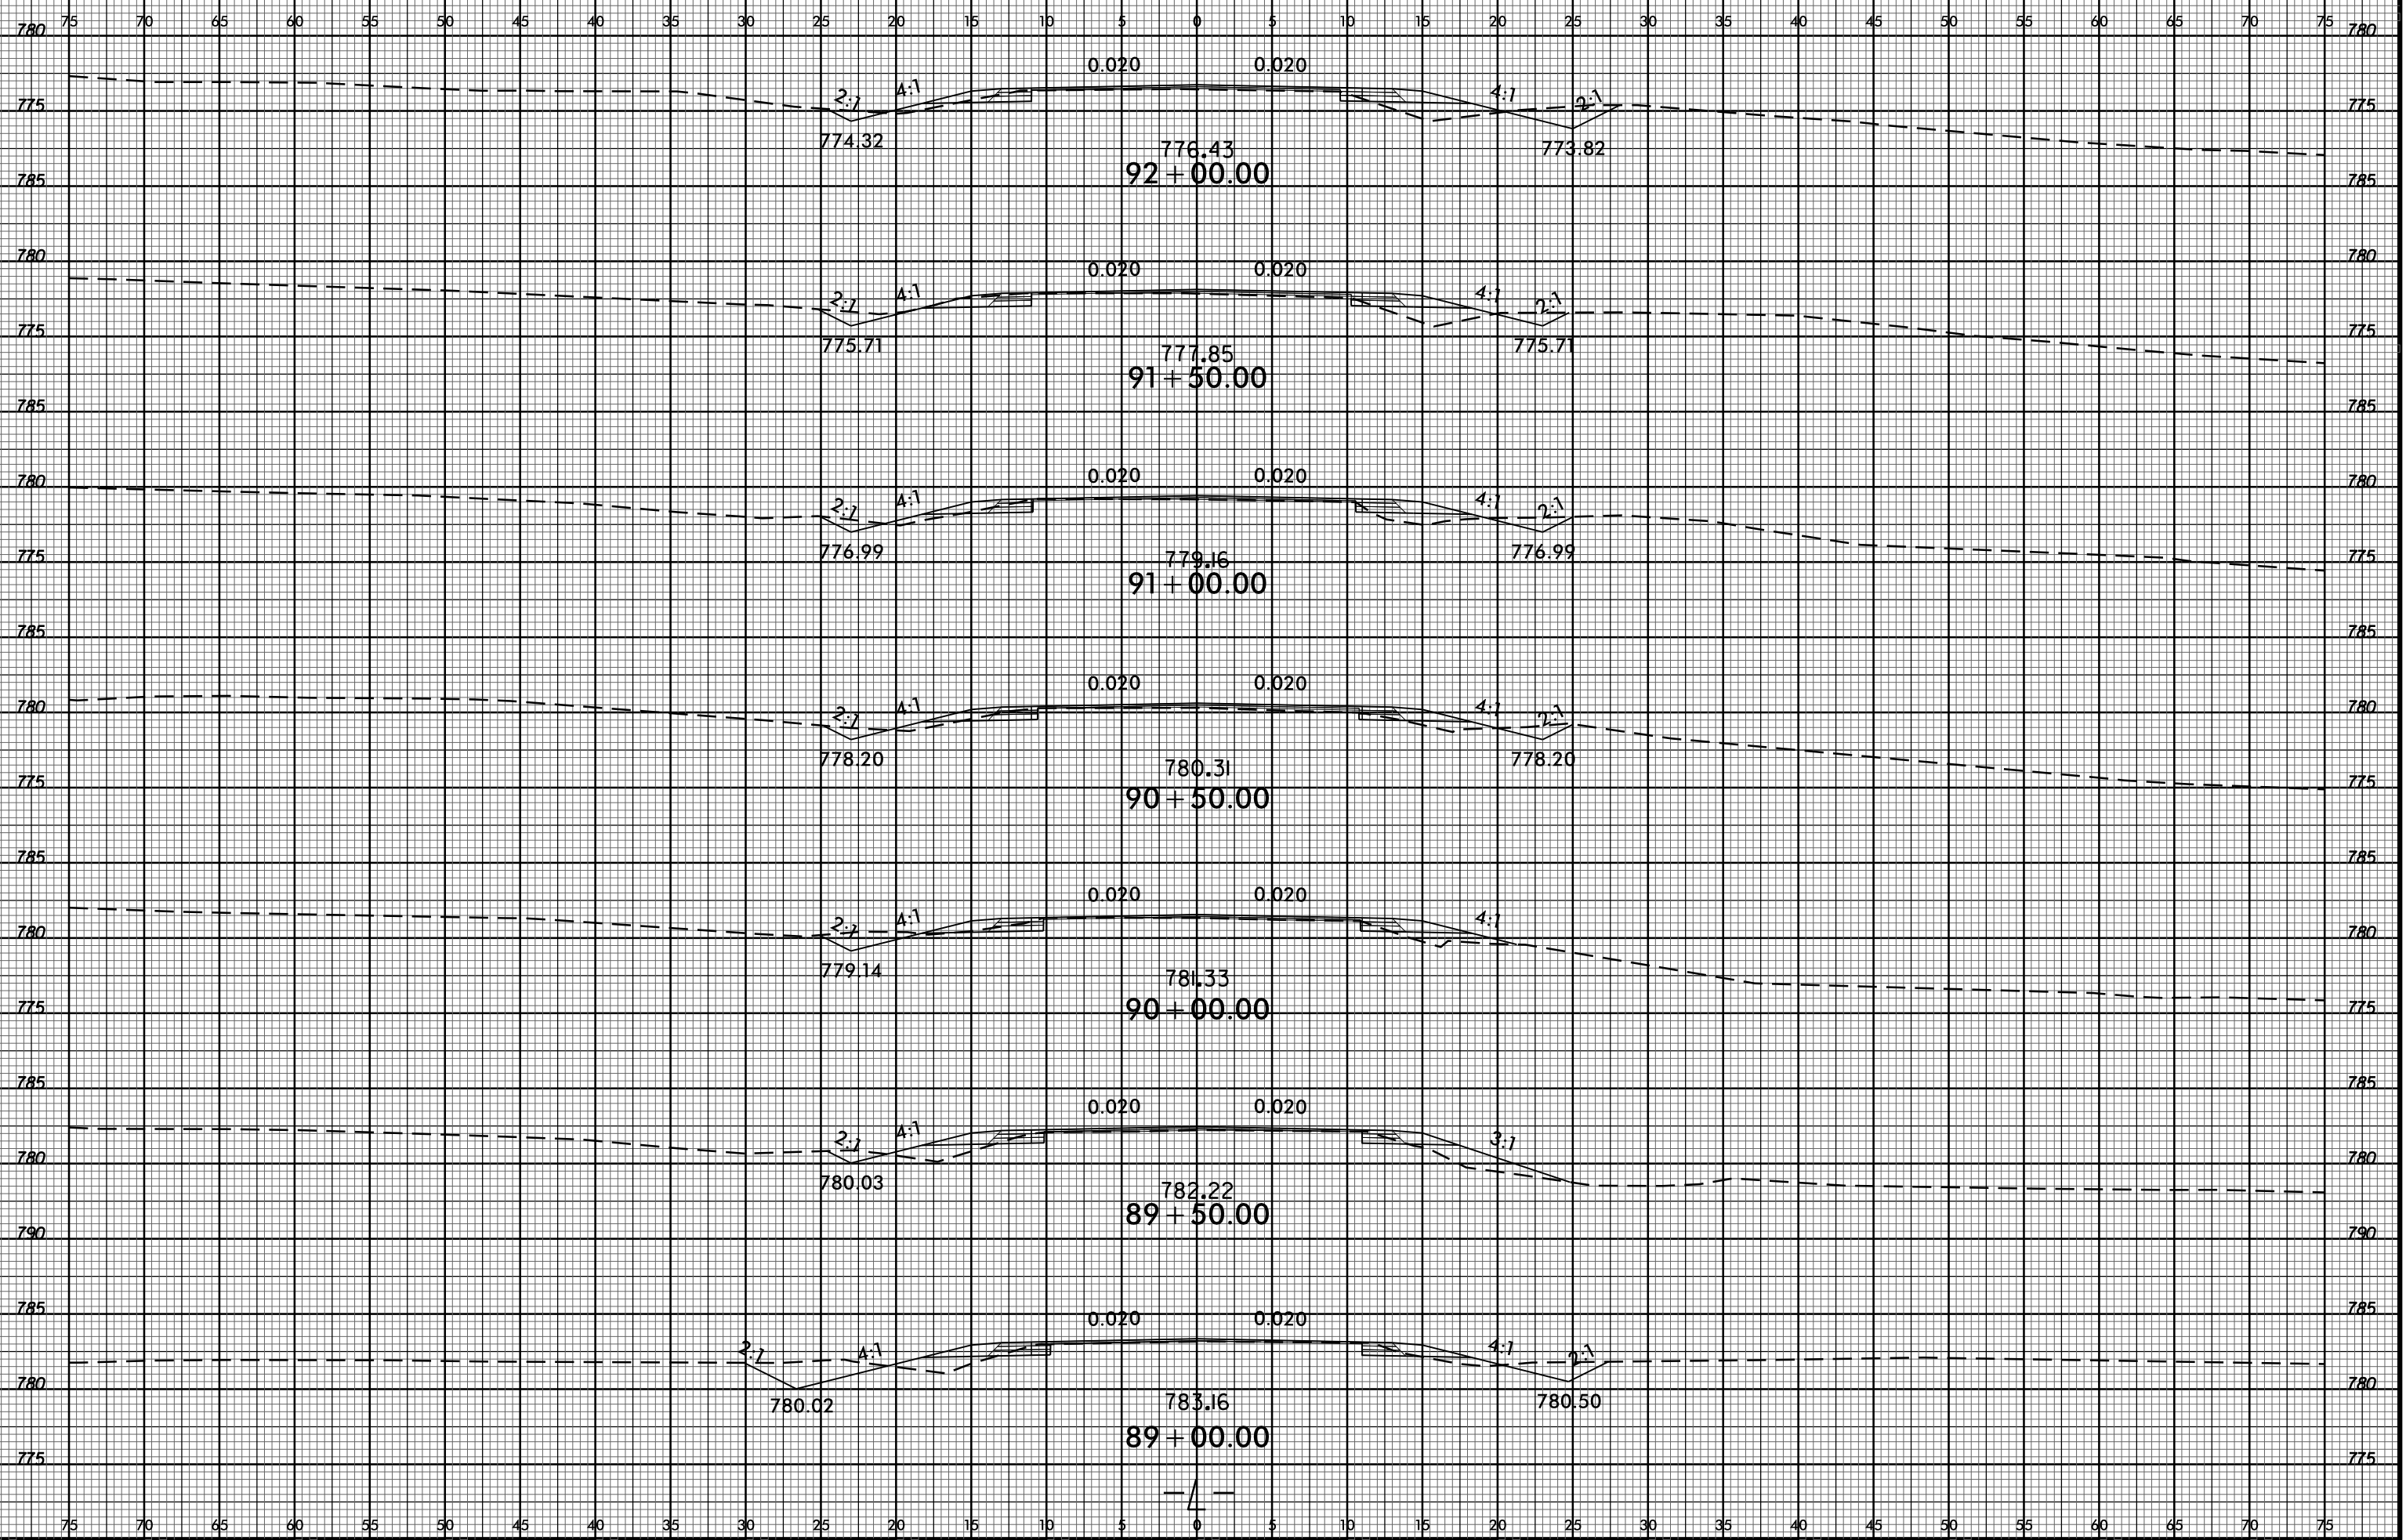

30-MAR-2017 17:19 R:\Roadwork\CurvedModeling\W-5313_Rdy_xp1_LB.dgn