


8/23/99

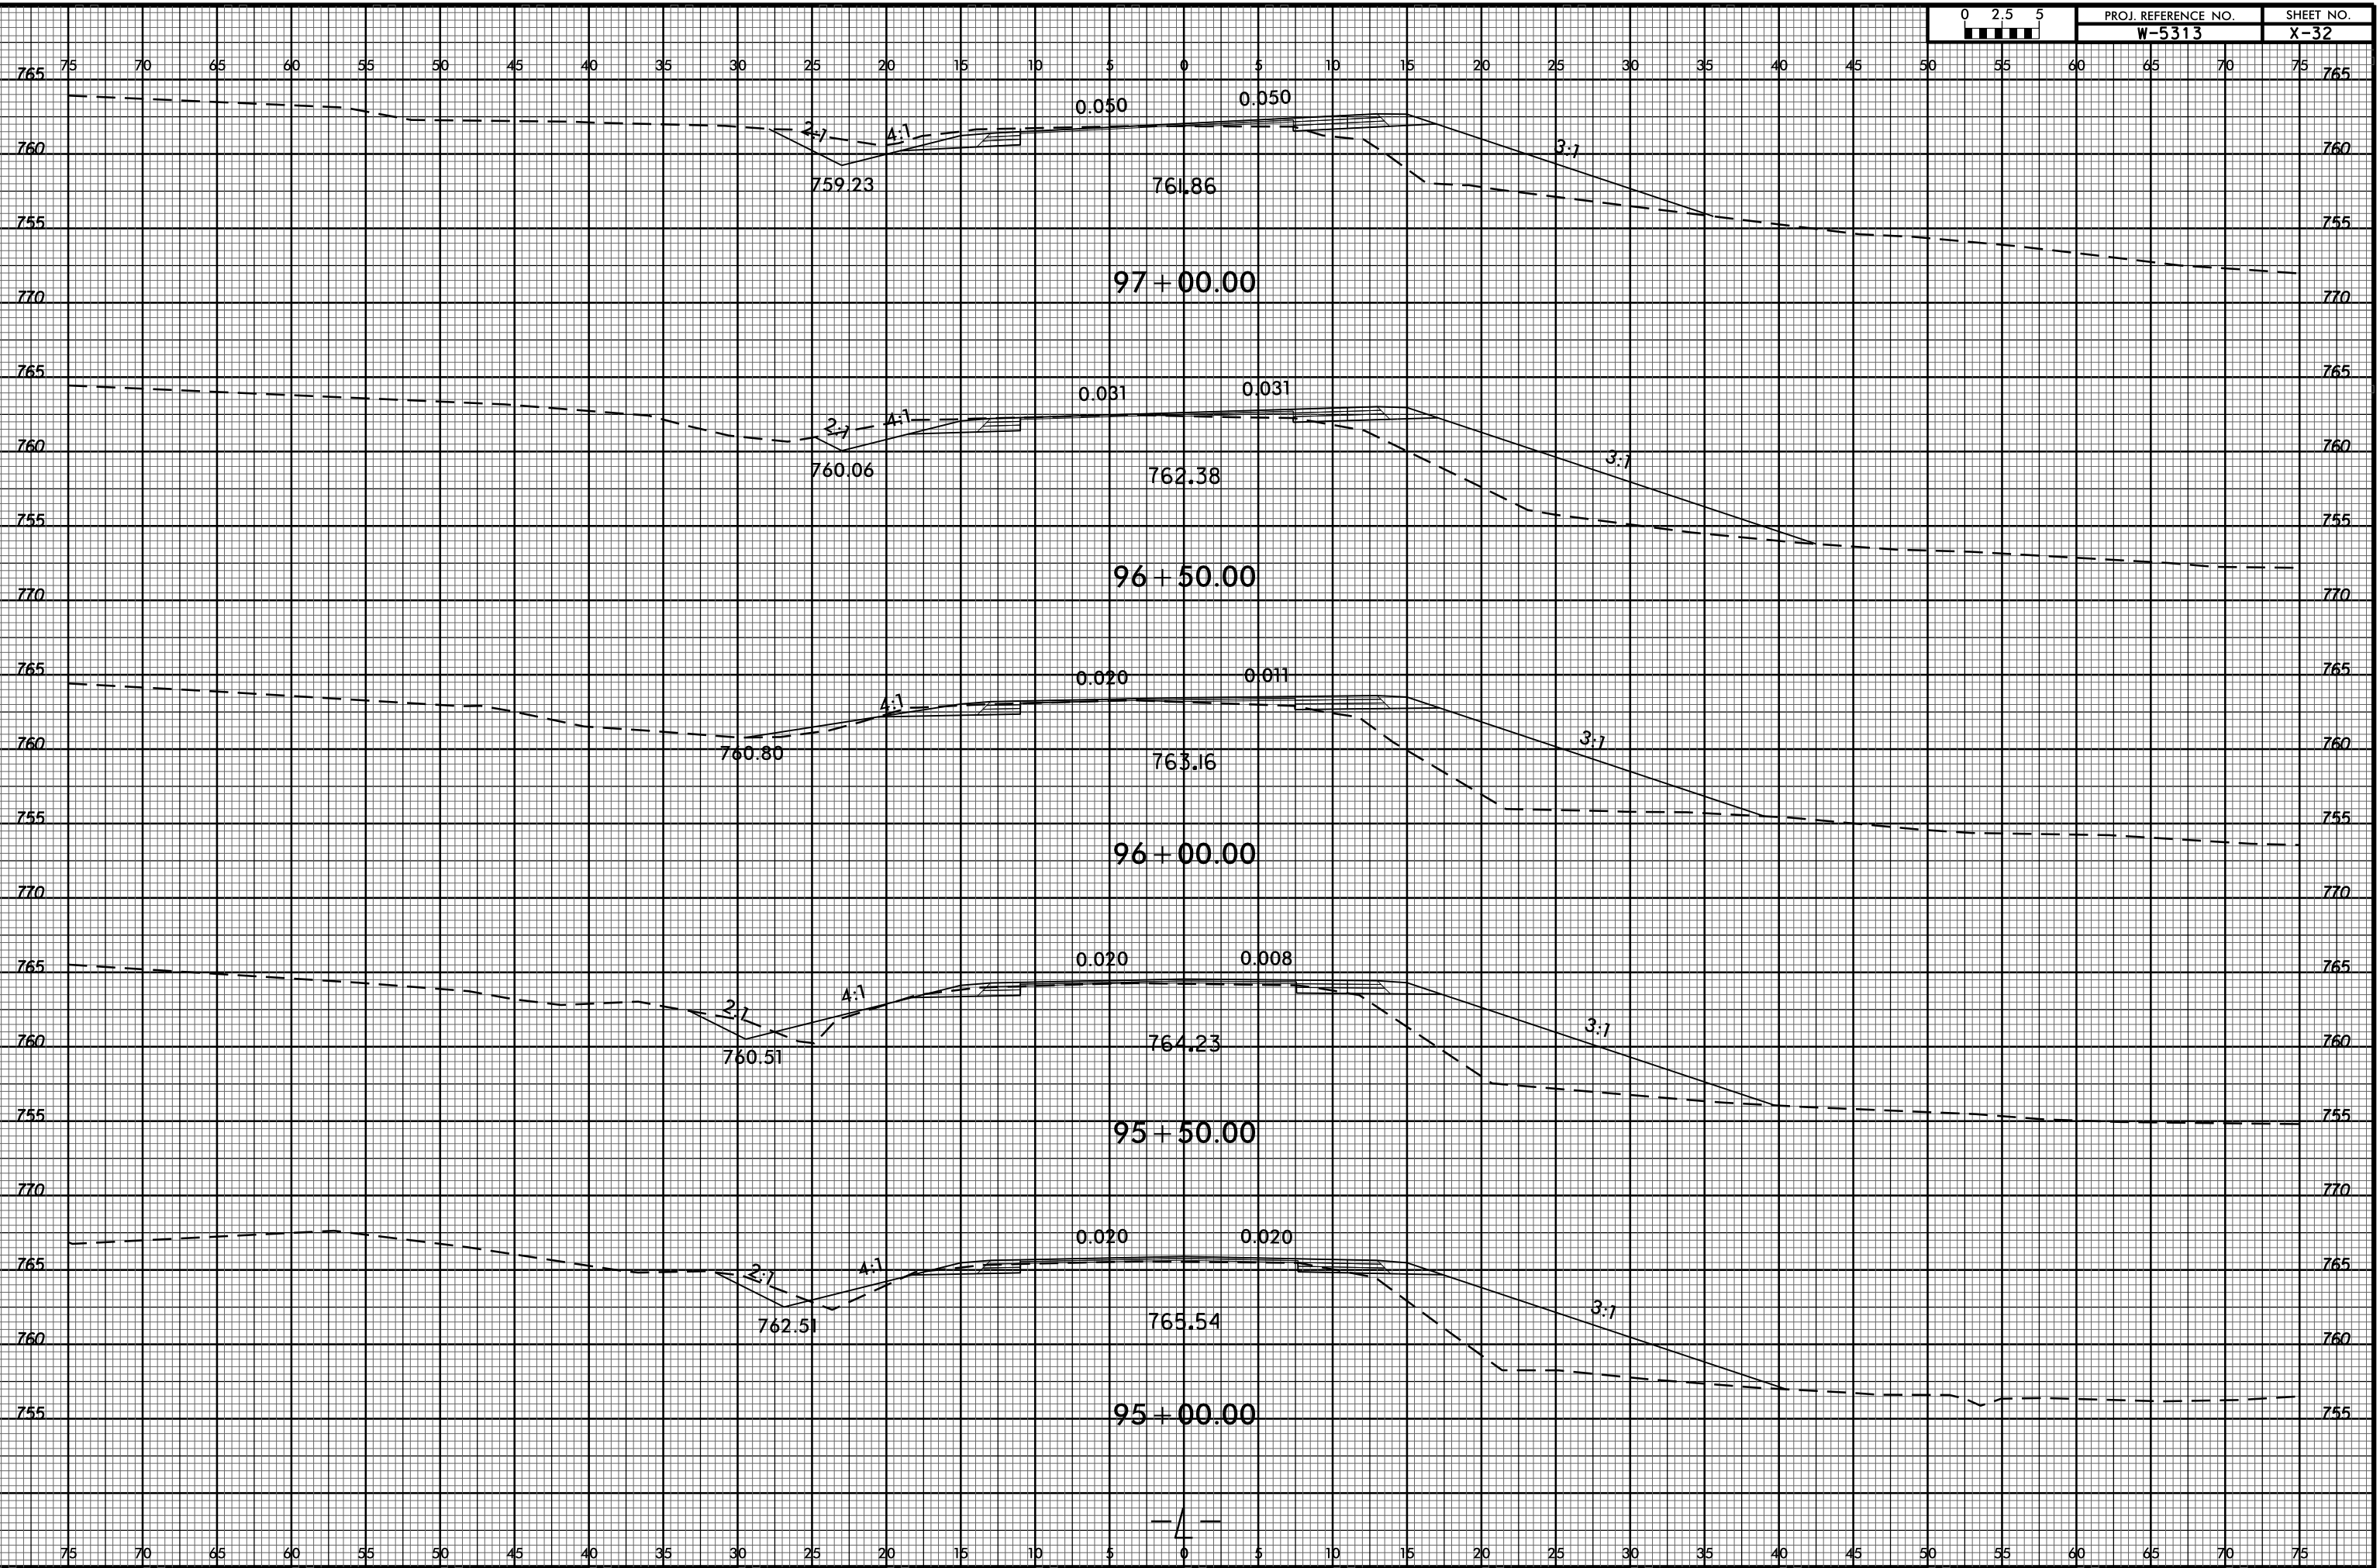

30-MAR-2017 17:19
 R:\Roadwork\CurvedModeling\W-5313_Rdy_xp_LB.dgn
 \$\$\$USERNAME\$\$\$