



8/23/99

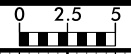

PROJ. REFERENCE NO. W-5313 SHEET NO. X-37

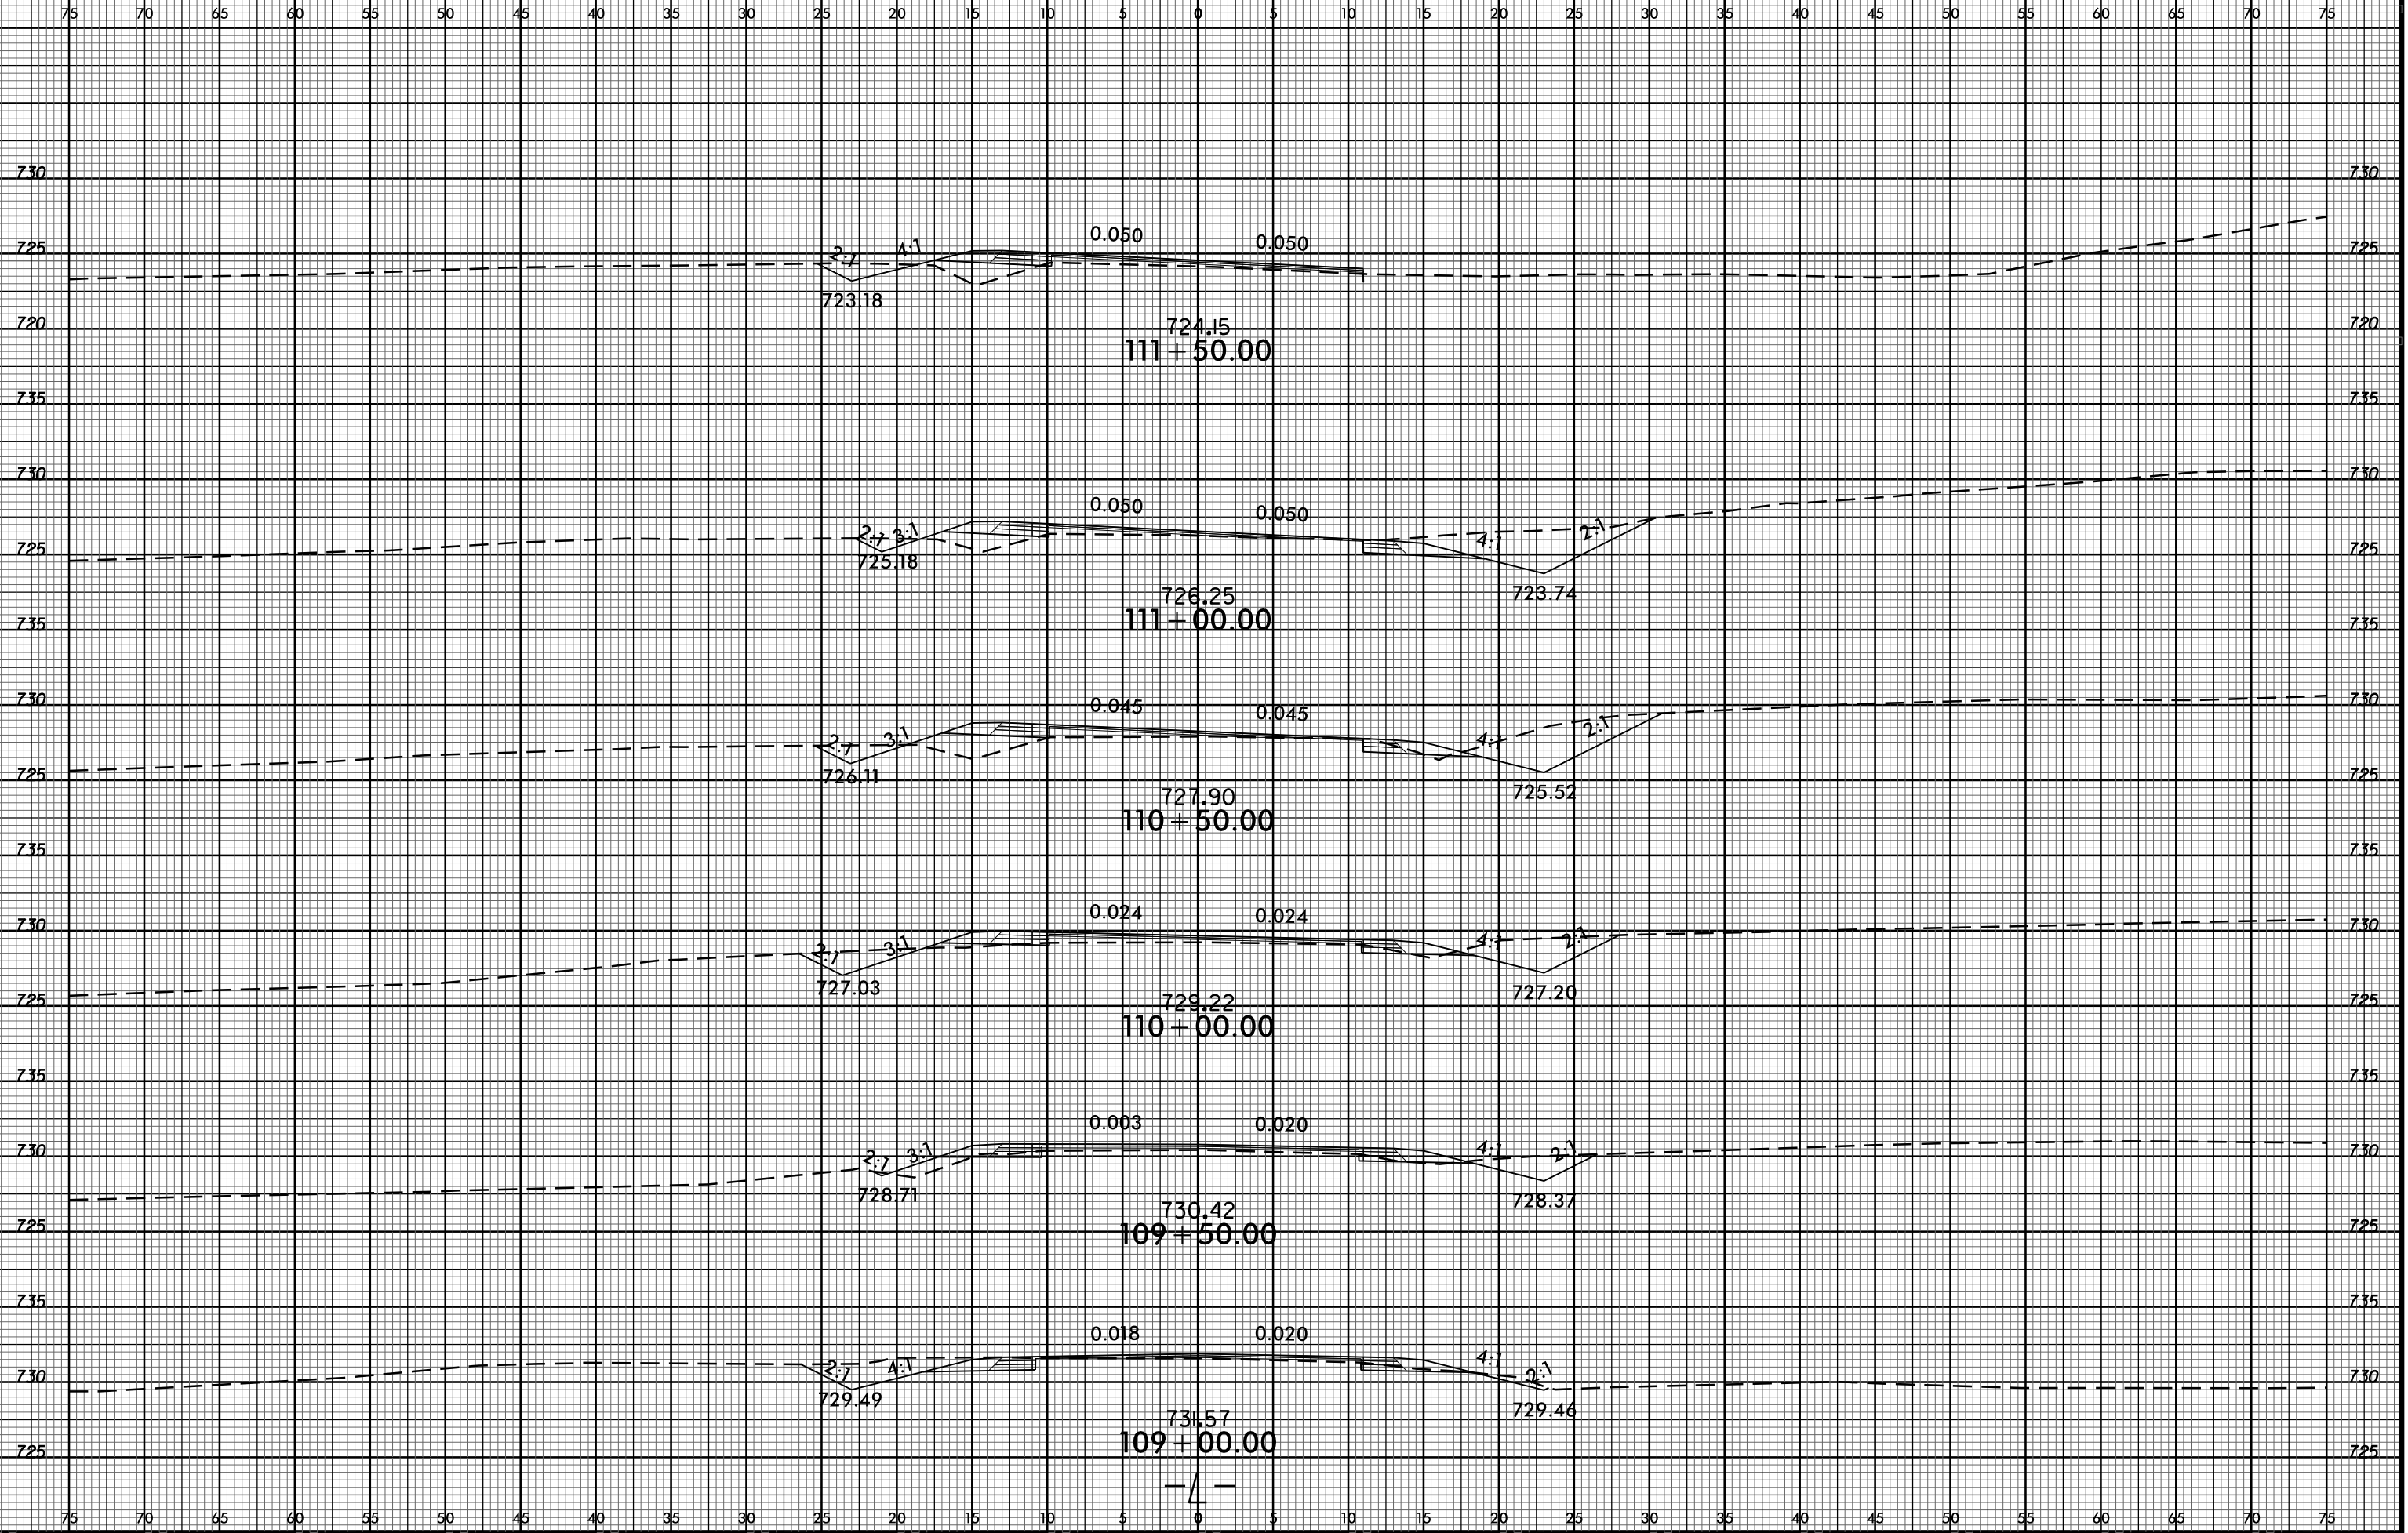

30-MAR-2017 17:19  
R:\Roadway\Curbs\forModeling\w-5313\_Rdy\_xp\_1.LB.dgn  
\$\$\$\$USERNAME\$\$\$\$