


8/23/99



PROJ. REFERENCE NO.	SHEET NO.
W-5313	X-38

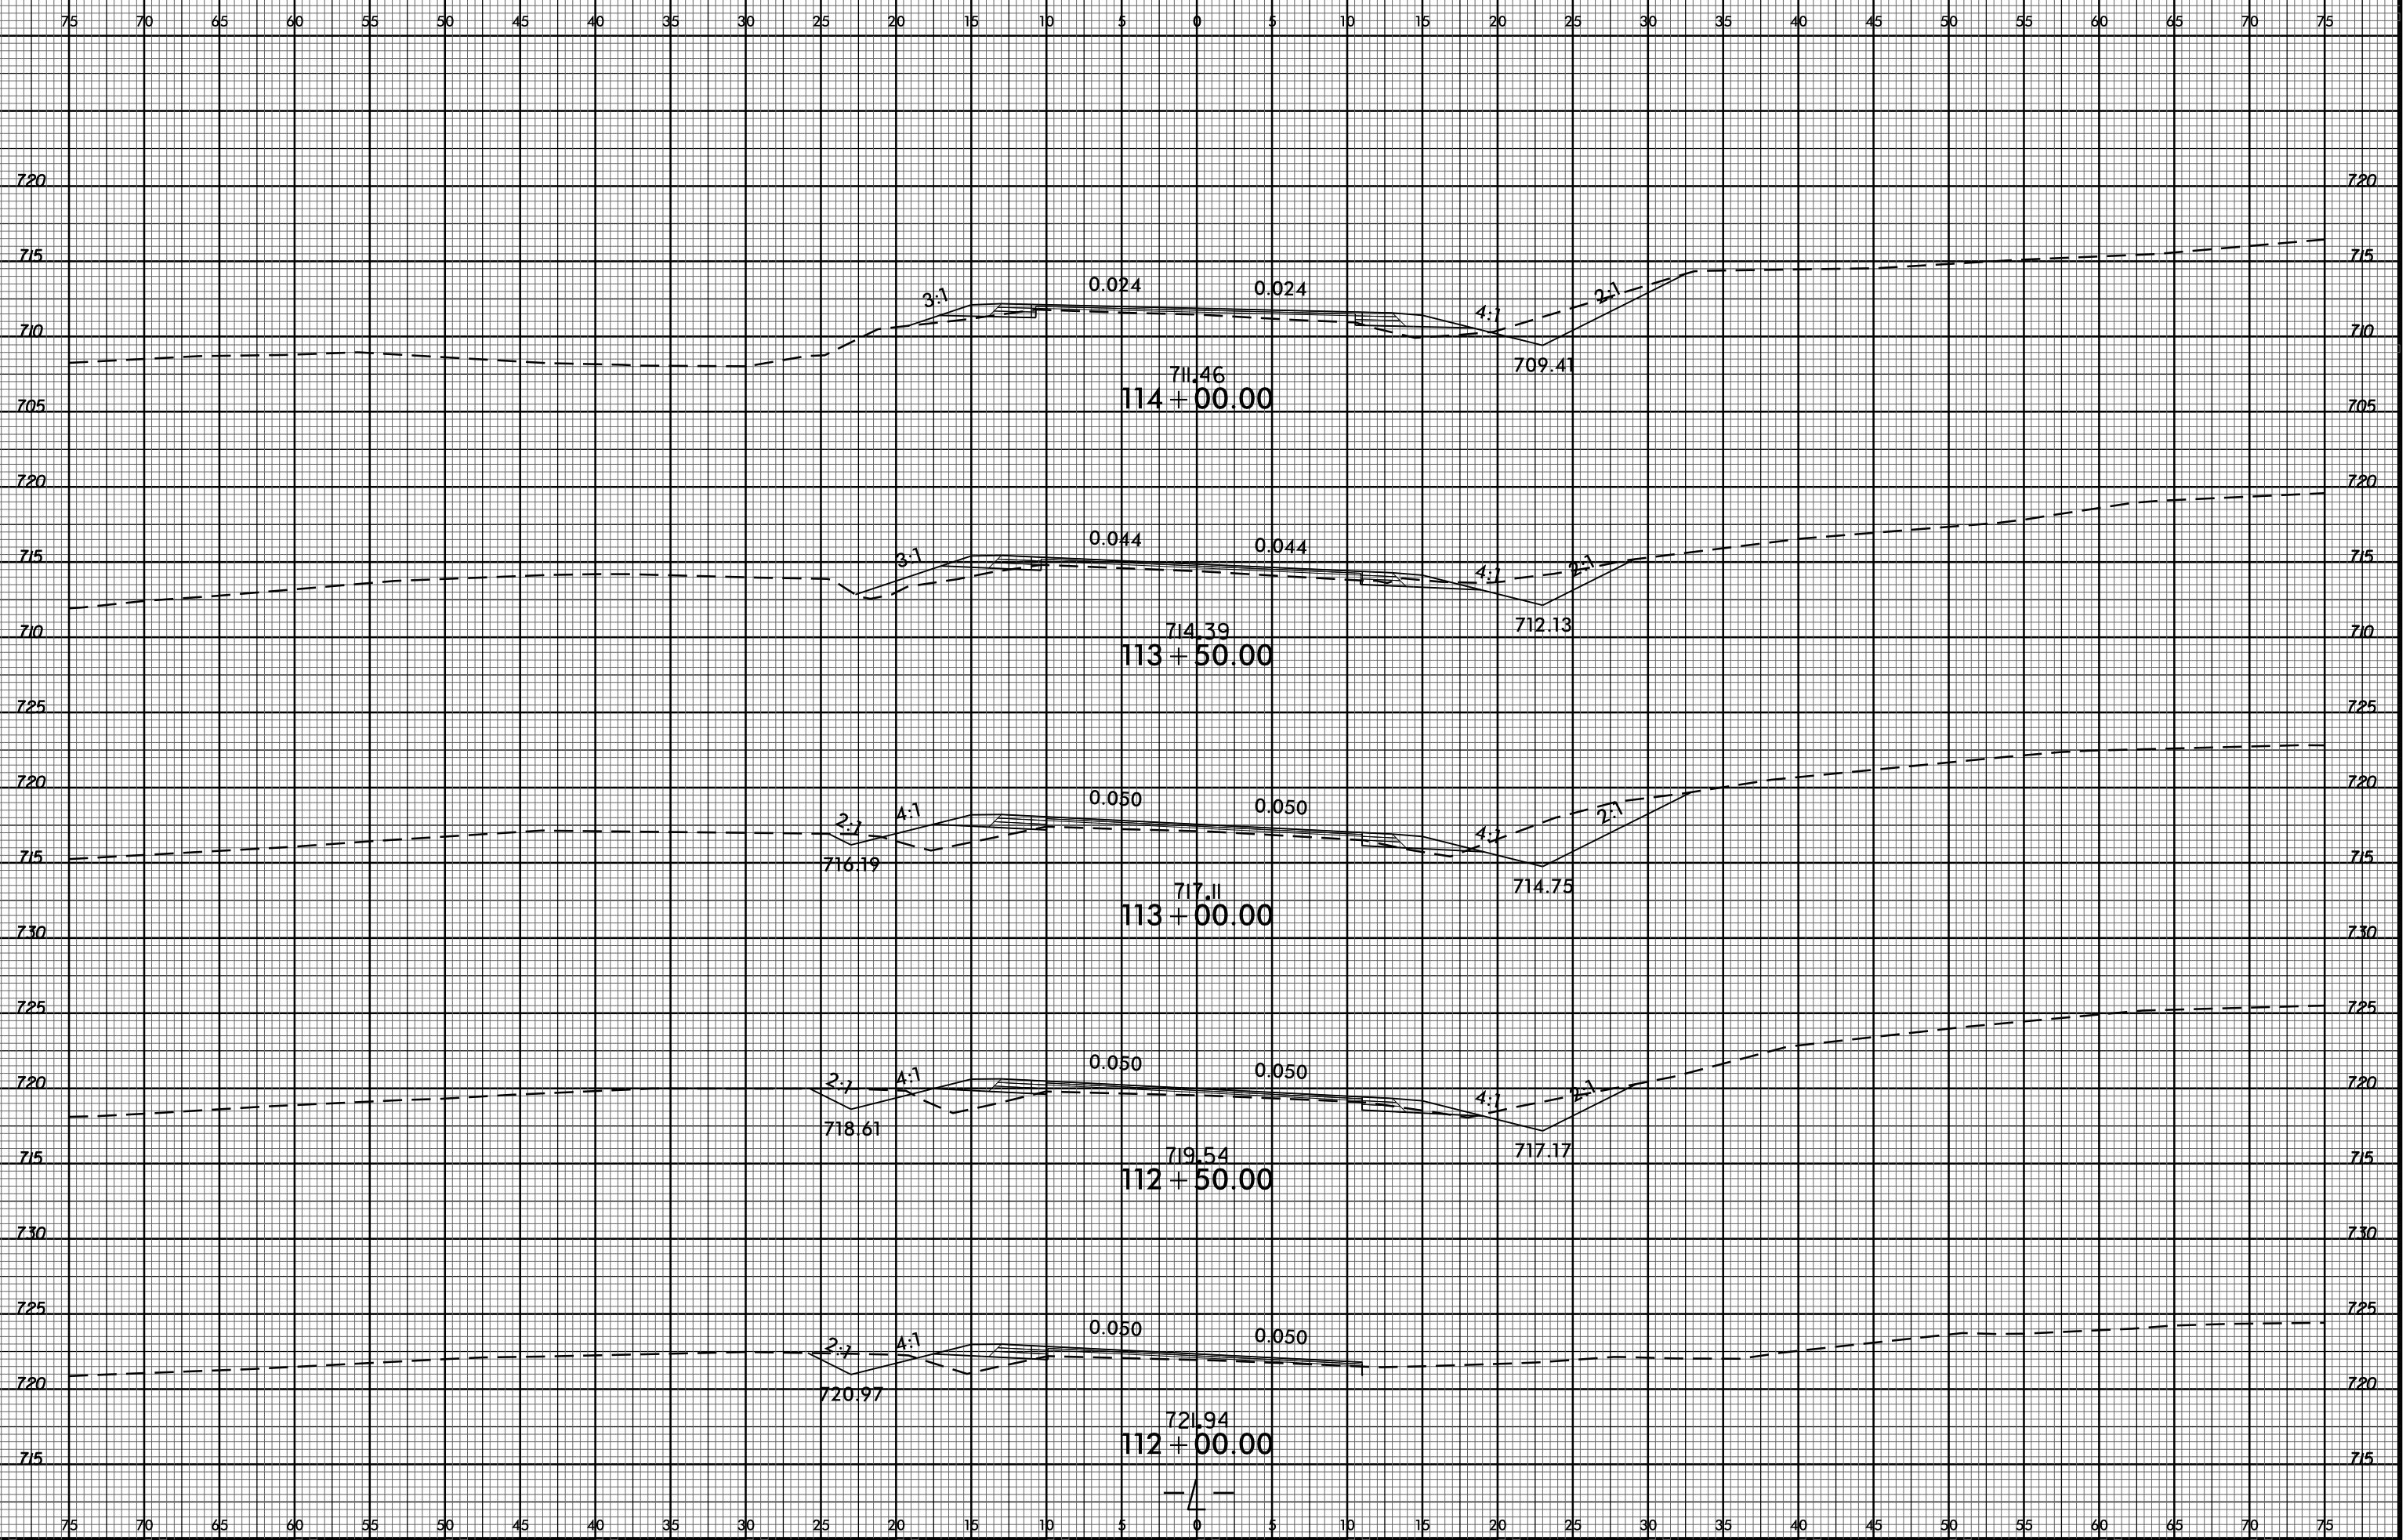

30-MAR-2017 17:20  
 R:\Roadwork\Curbs\forModeling\w-5313\_Rdy\_xp\_LB.dgn  
 \$\$\$USERNAME\$\$\$