
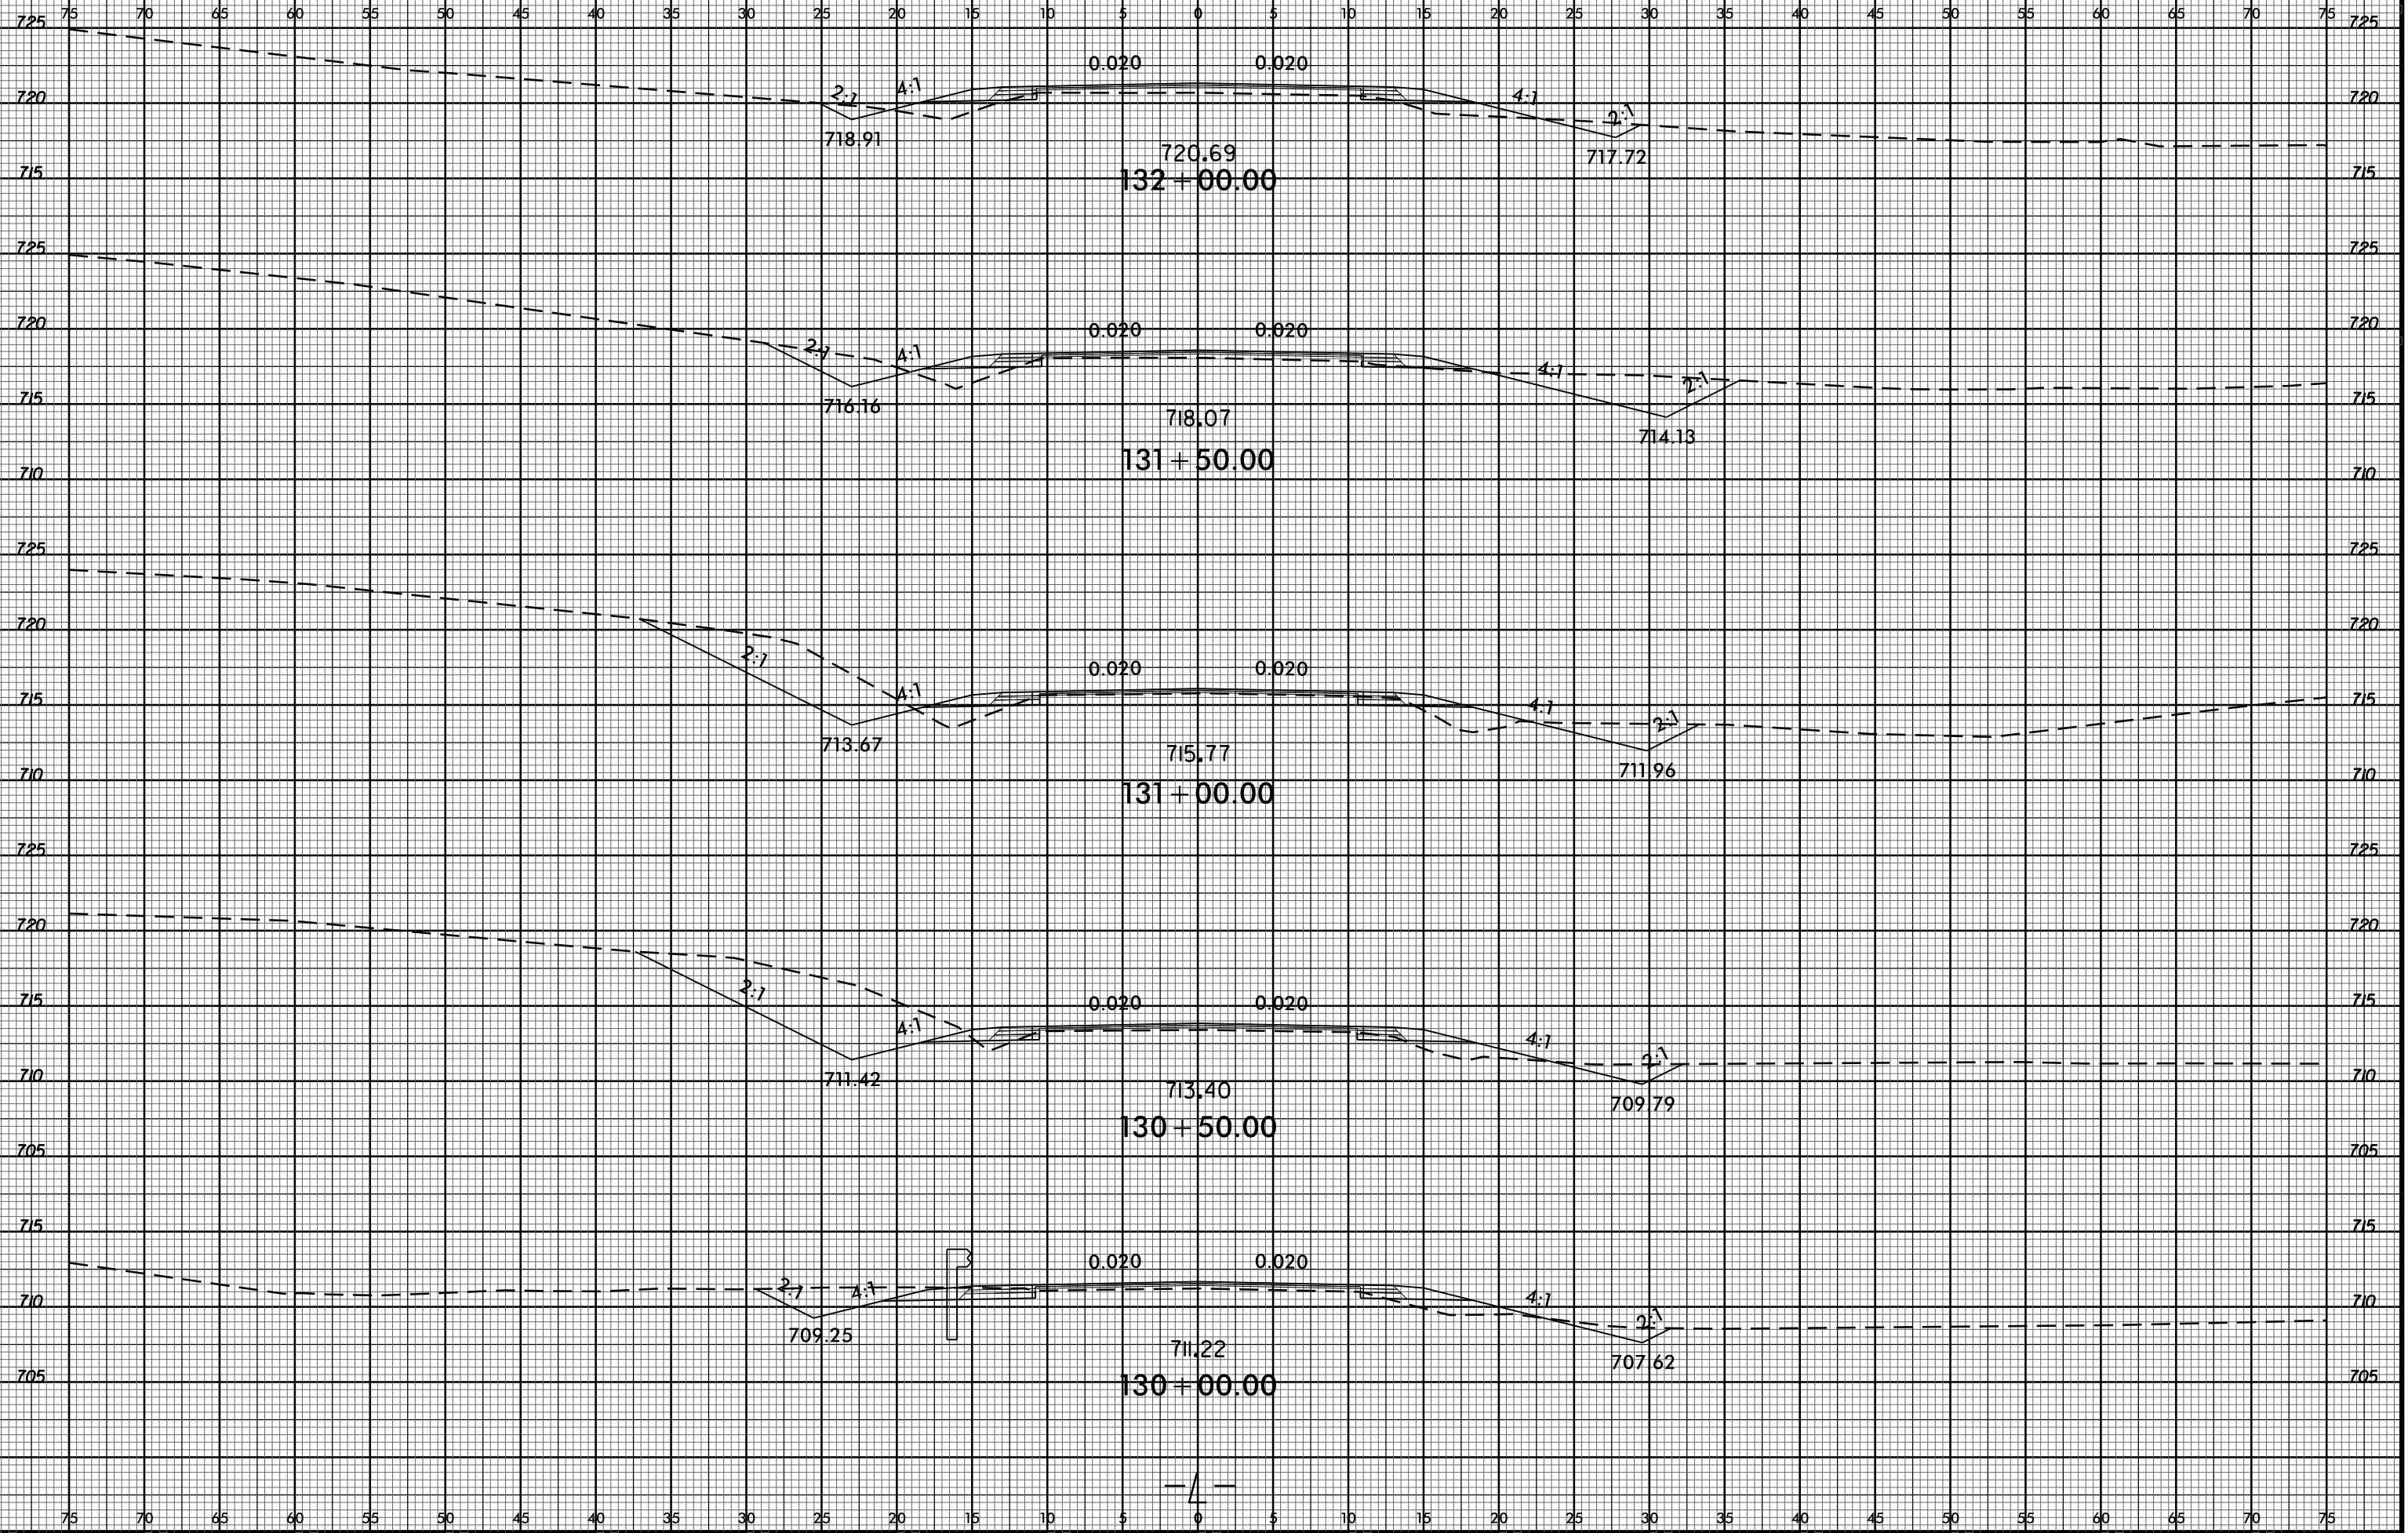


8/23/99

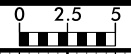

30-MAR-2017 17:20  
R:\Roadway\CurvedModeling\W-5313\_Rdy\_xp\_1.dgn  
\$\$\$\$USERNAME\$\$\$\$