


8/23/99

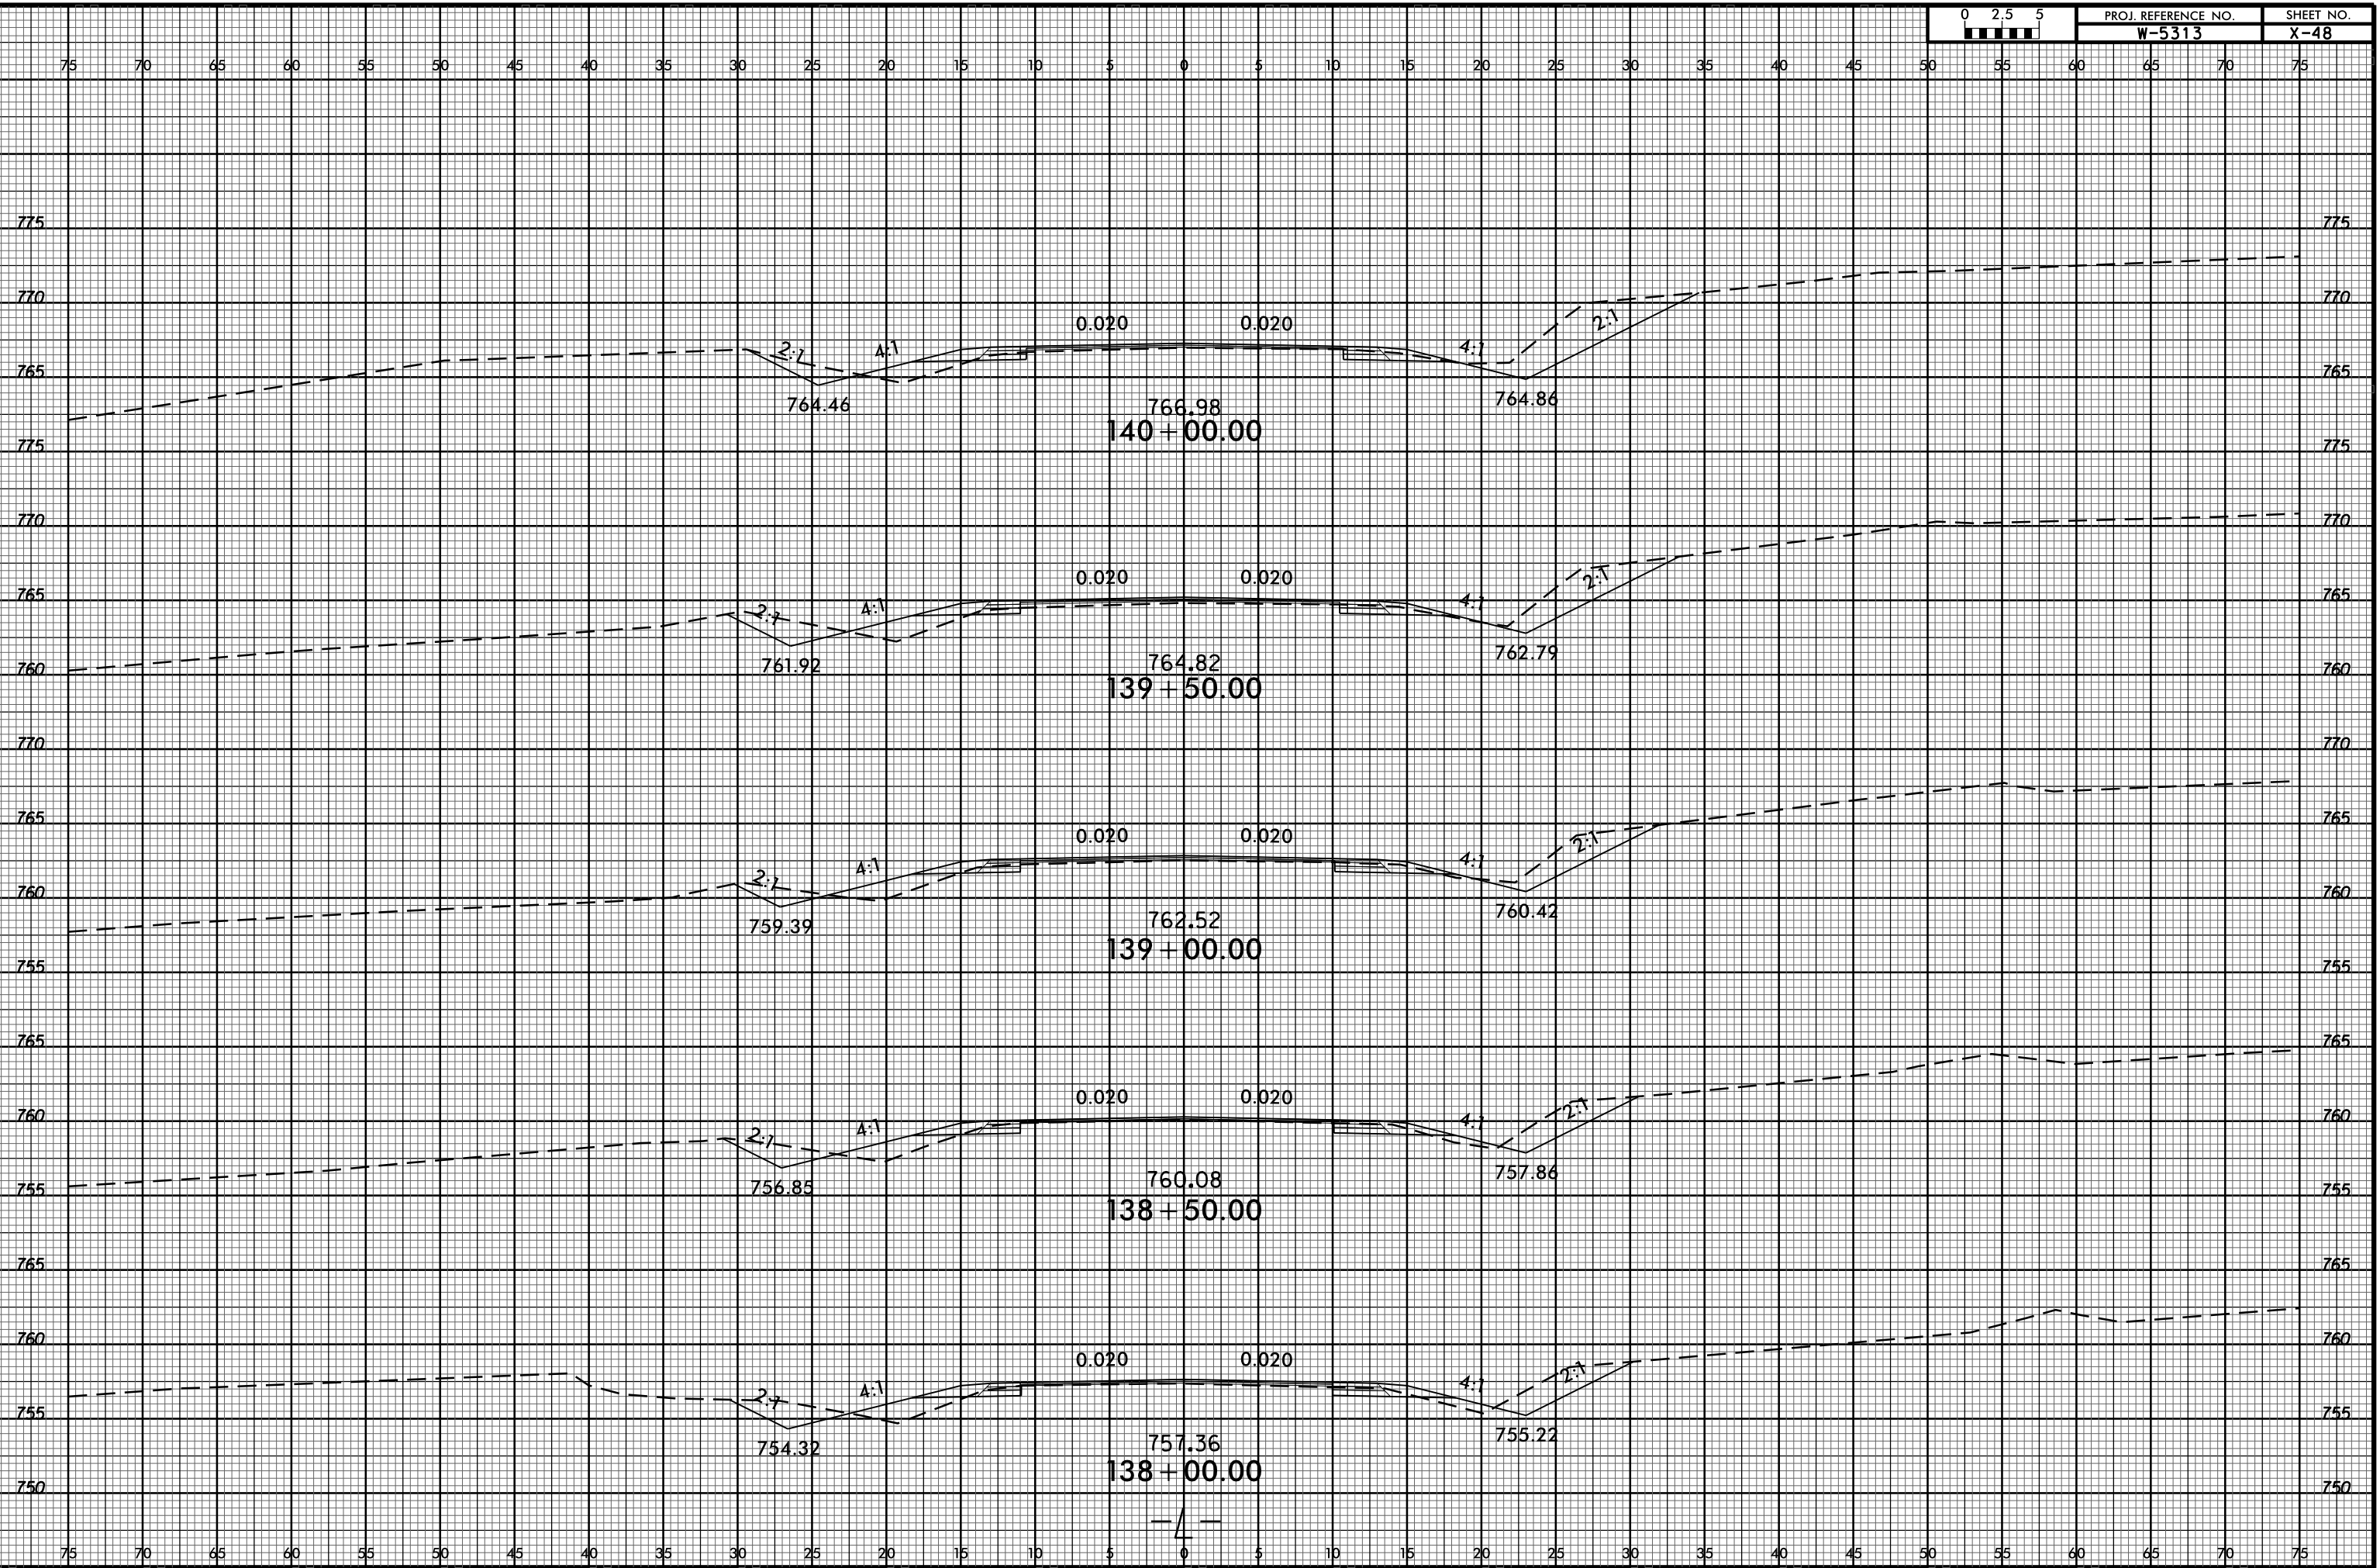

30-MAR-2017 17:20
 R:\Projects\CuratorModeling\W-5313_Rdy_xp_L1.dgn
 \$\$\$USERNAME\$\$\$