


8/23/99



PROJ. REFERENCE NO. W-5313 SHEET NO. X-66

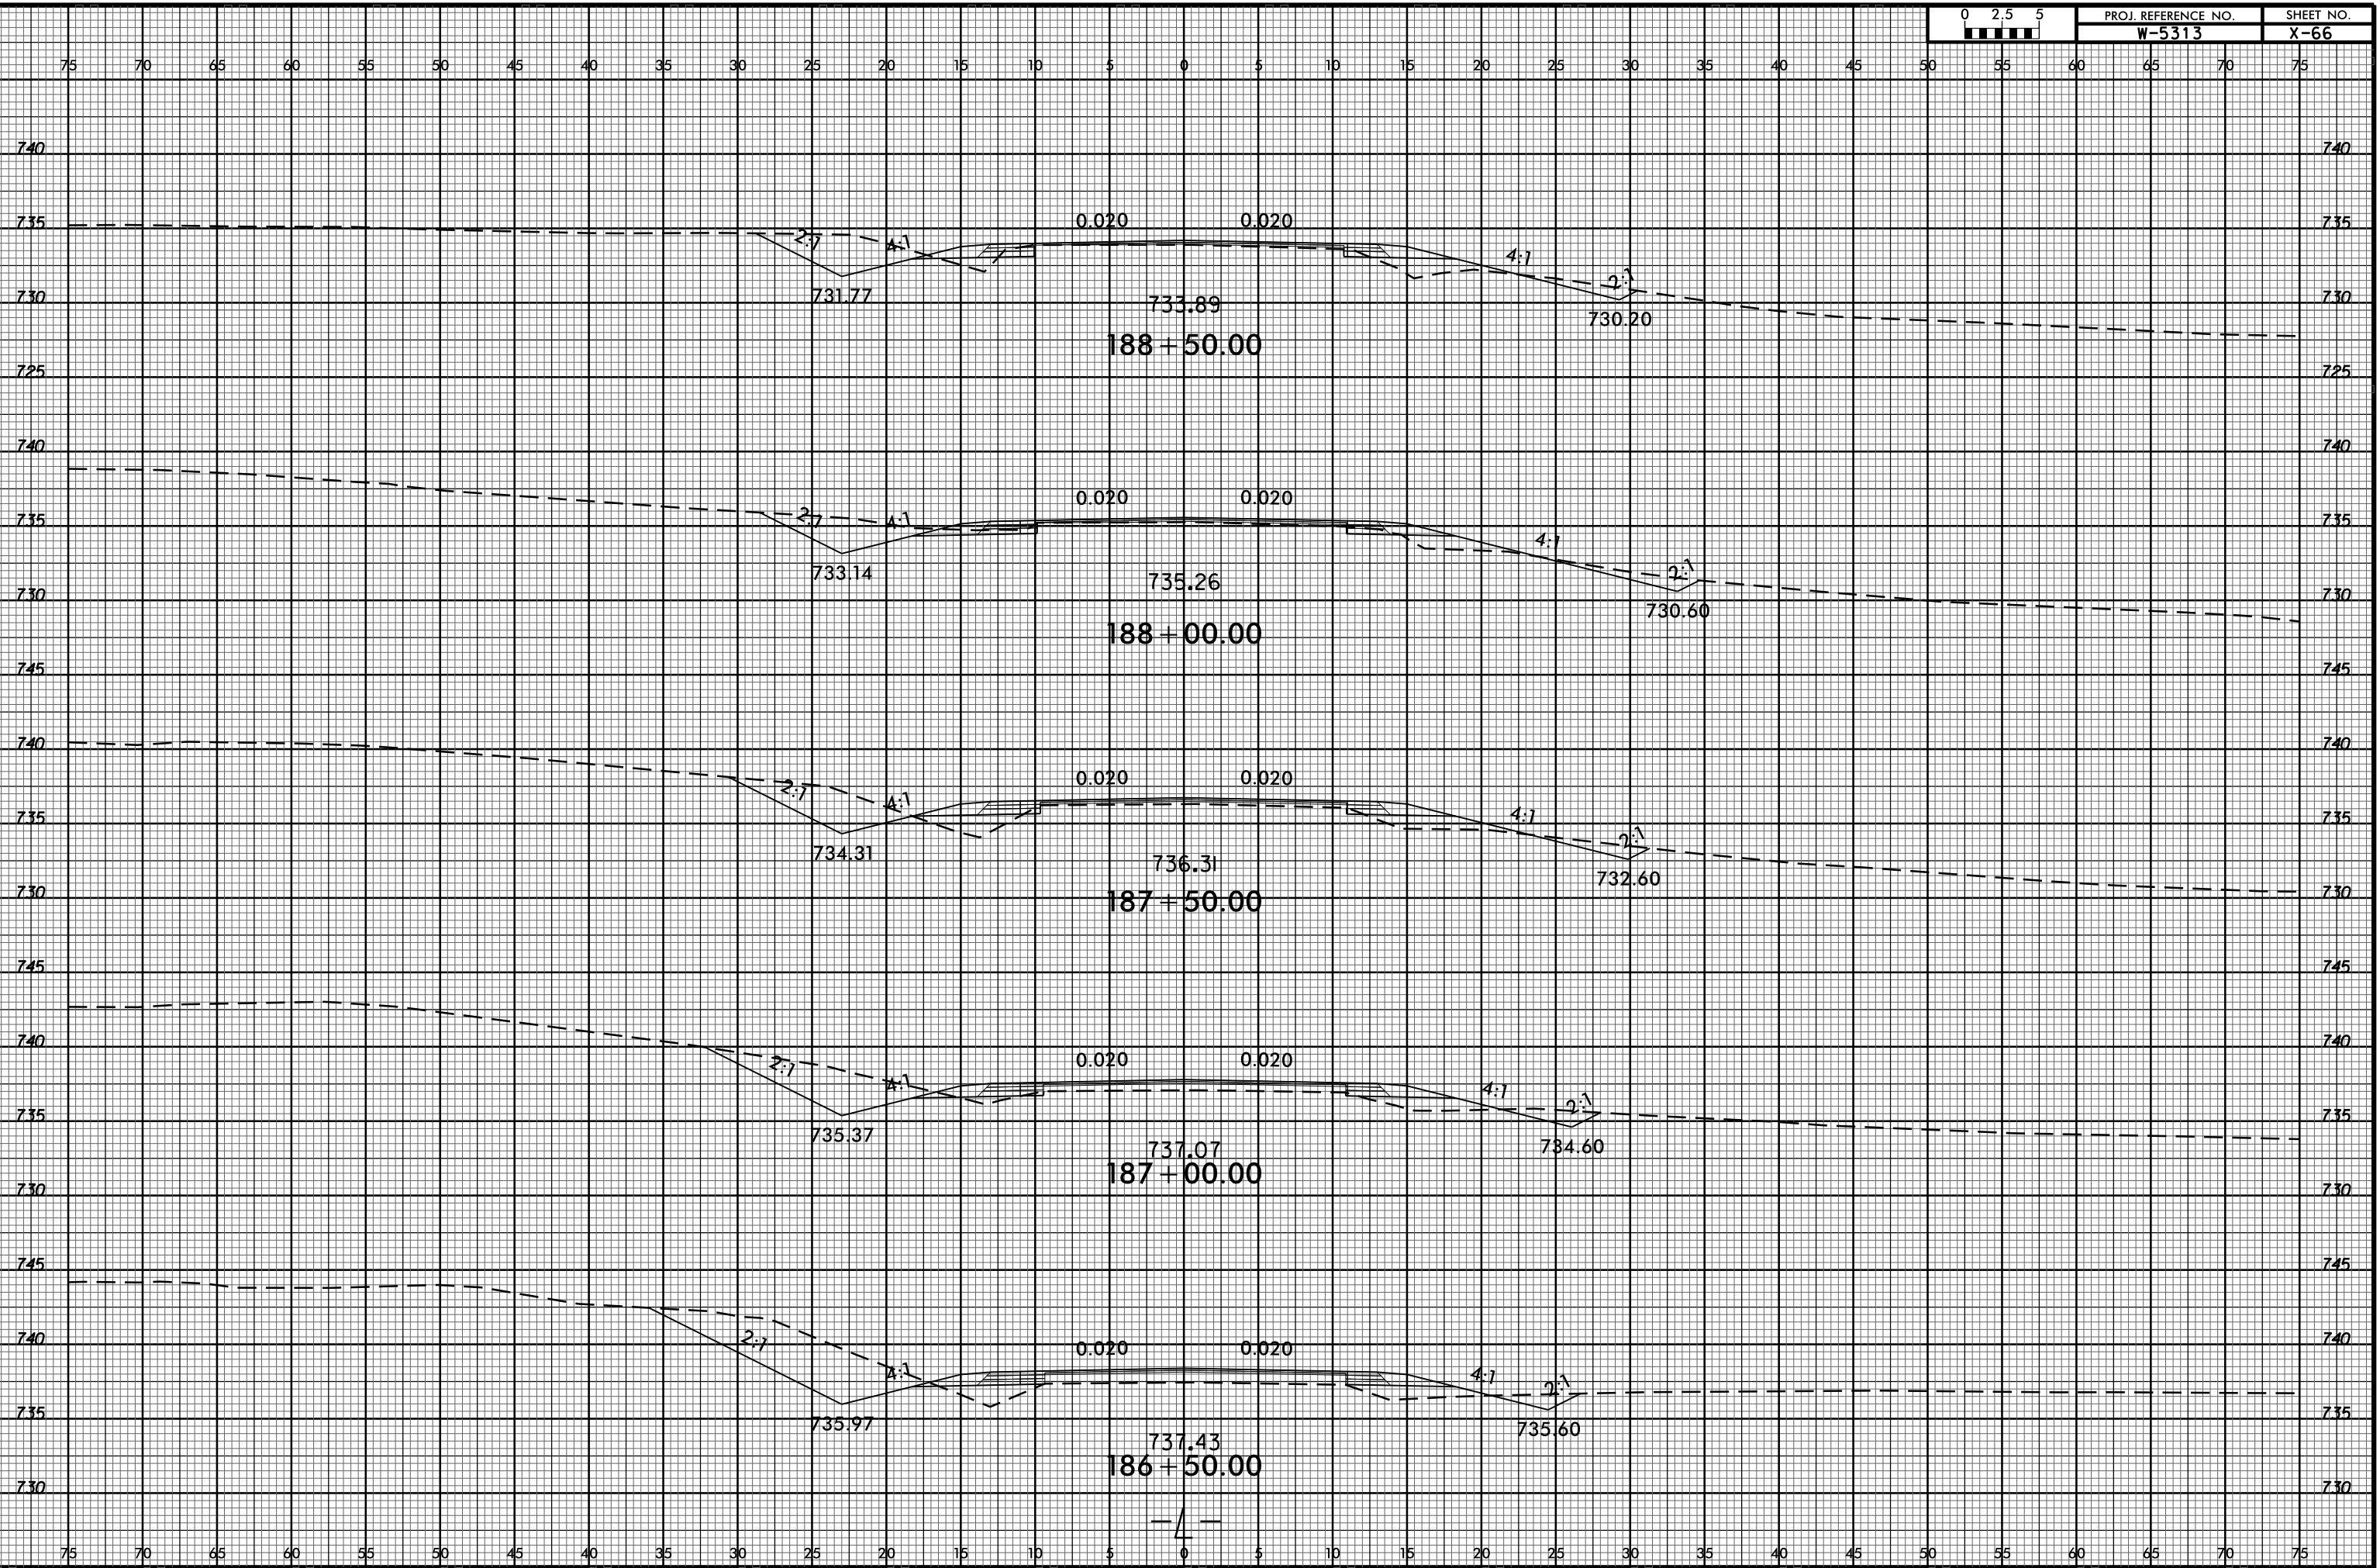

30-MAR-2017 17:20
R:\Roadway\CurvedModeling\W-5313_Rdy_xp_1.dgn
\$\$\$\$USERNAME\$\$\$\$